

ILIAD STREET

this drawing is copyright and may not be reproduced in whole or part without written authority ©

do not scale off this drawing

MATERIALS KEY

HARDWORKS

- Tarmacadam
- High Quality Paving - Type 1
Subject to future detail
- Feature Paving Band
Subject to future detail
- Feature Paving Band
Subject to future detail

FURNITURE

- Feature Bench
Subject to future detail


SOFTWORKS

- Proposed Clear-stem Tree Planting
Refer to Planting Schedule
- Ornamental Shrub & Grass Planting
Refer to Planting Schedule

MISC

- Entrances
- Red Line Boundary

Abr.	Species	Height (cm)	Pot Size	Density/m2
CLEAR STEM TREES				
PcC	Pyrus calleryana 'Chanticleer'	5.0 - 6.0m (25 - 30cm girth)	-	as shown
ORNAMENTAL SHRUBS & HERBACEOUS PERENNIALS				
-	Lavendula angustifolia	30 - 40	5L PG	4
-	Stachys officinalis	8 - 10	3L PG	5
-	Penstemon 'Raven'	30 - 40	2L PG	5
-	Astible 'Fanal'	20 - 30	2L PG	6
-	Salvia leuchantha	30 - 40	3L PG	5
-	Heuchera 'Can-can'	30 - 40	3L PG	4
-	Ajuga reptans	20 - 30	3L PG	4
-	Luzula nivea	20 - 30	3L PG	5
ORNAMENTAL GRASS PLANTING				
-	Pennisetum alopecuroides 'Hameln'	20 - 30	3L PG	4
-	Carex phyllocephala 'Sparkler'	20 - 30	3L PG	5
-	Stipa tenuissima	-	3L PG	5
-	Deschampsia flexuosa	20 - 30	3L PG	4

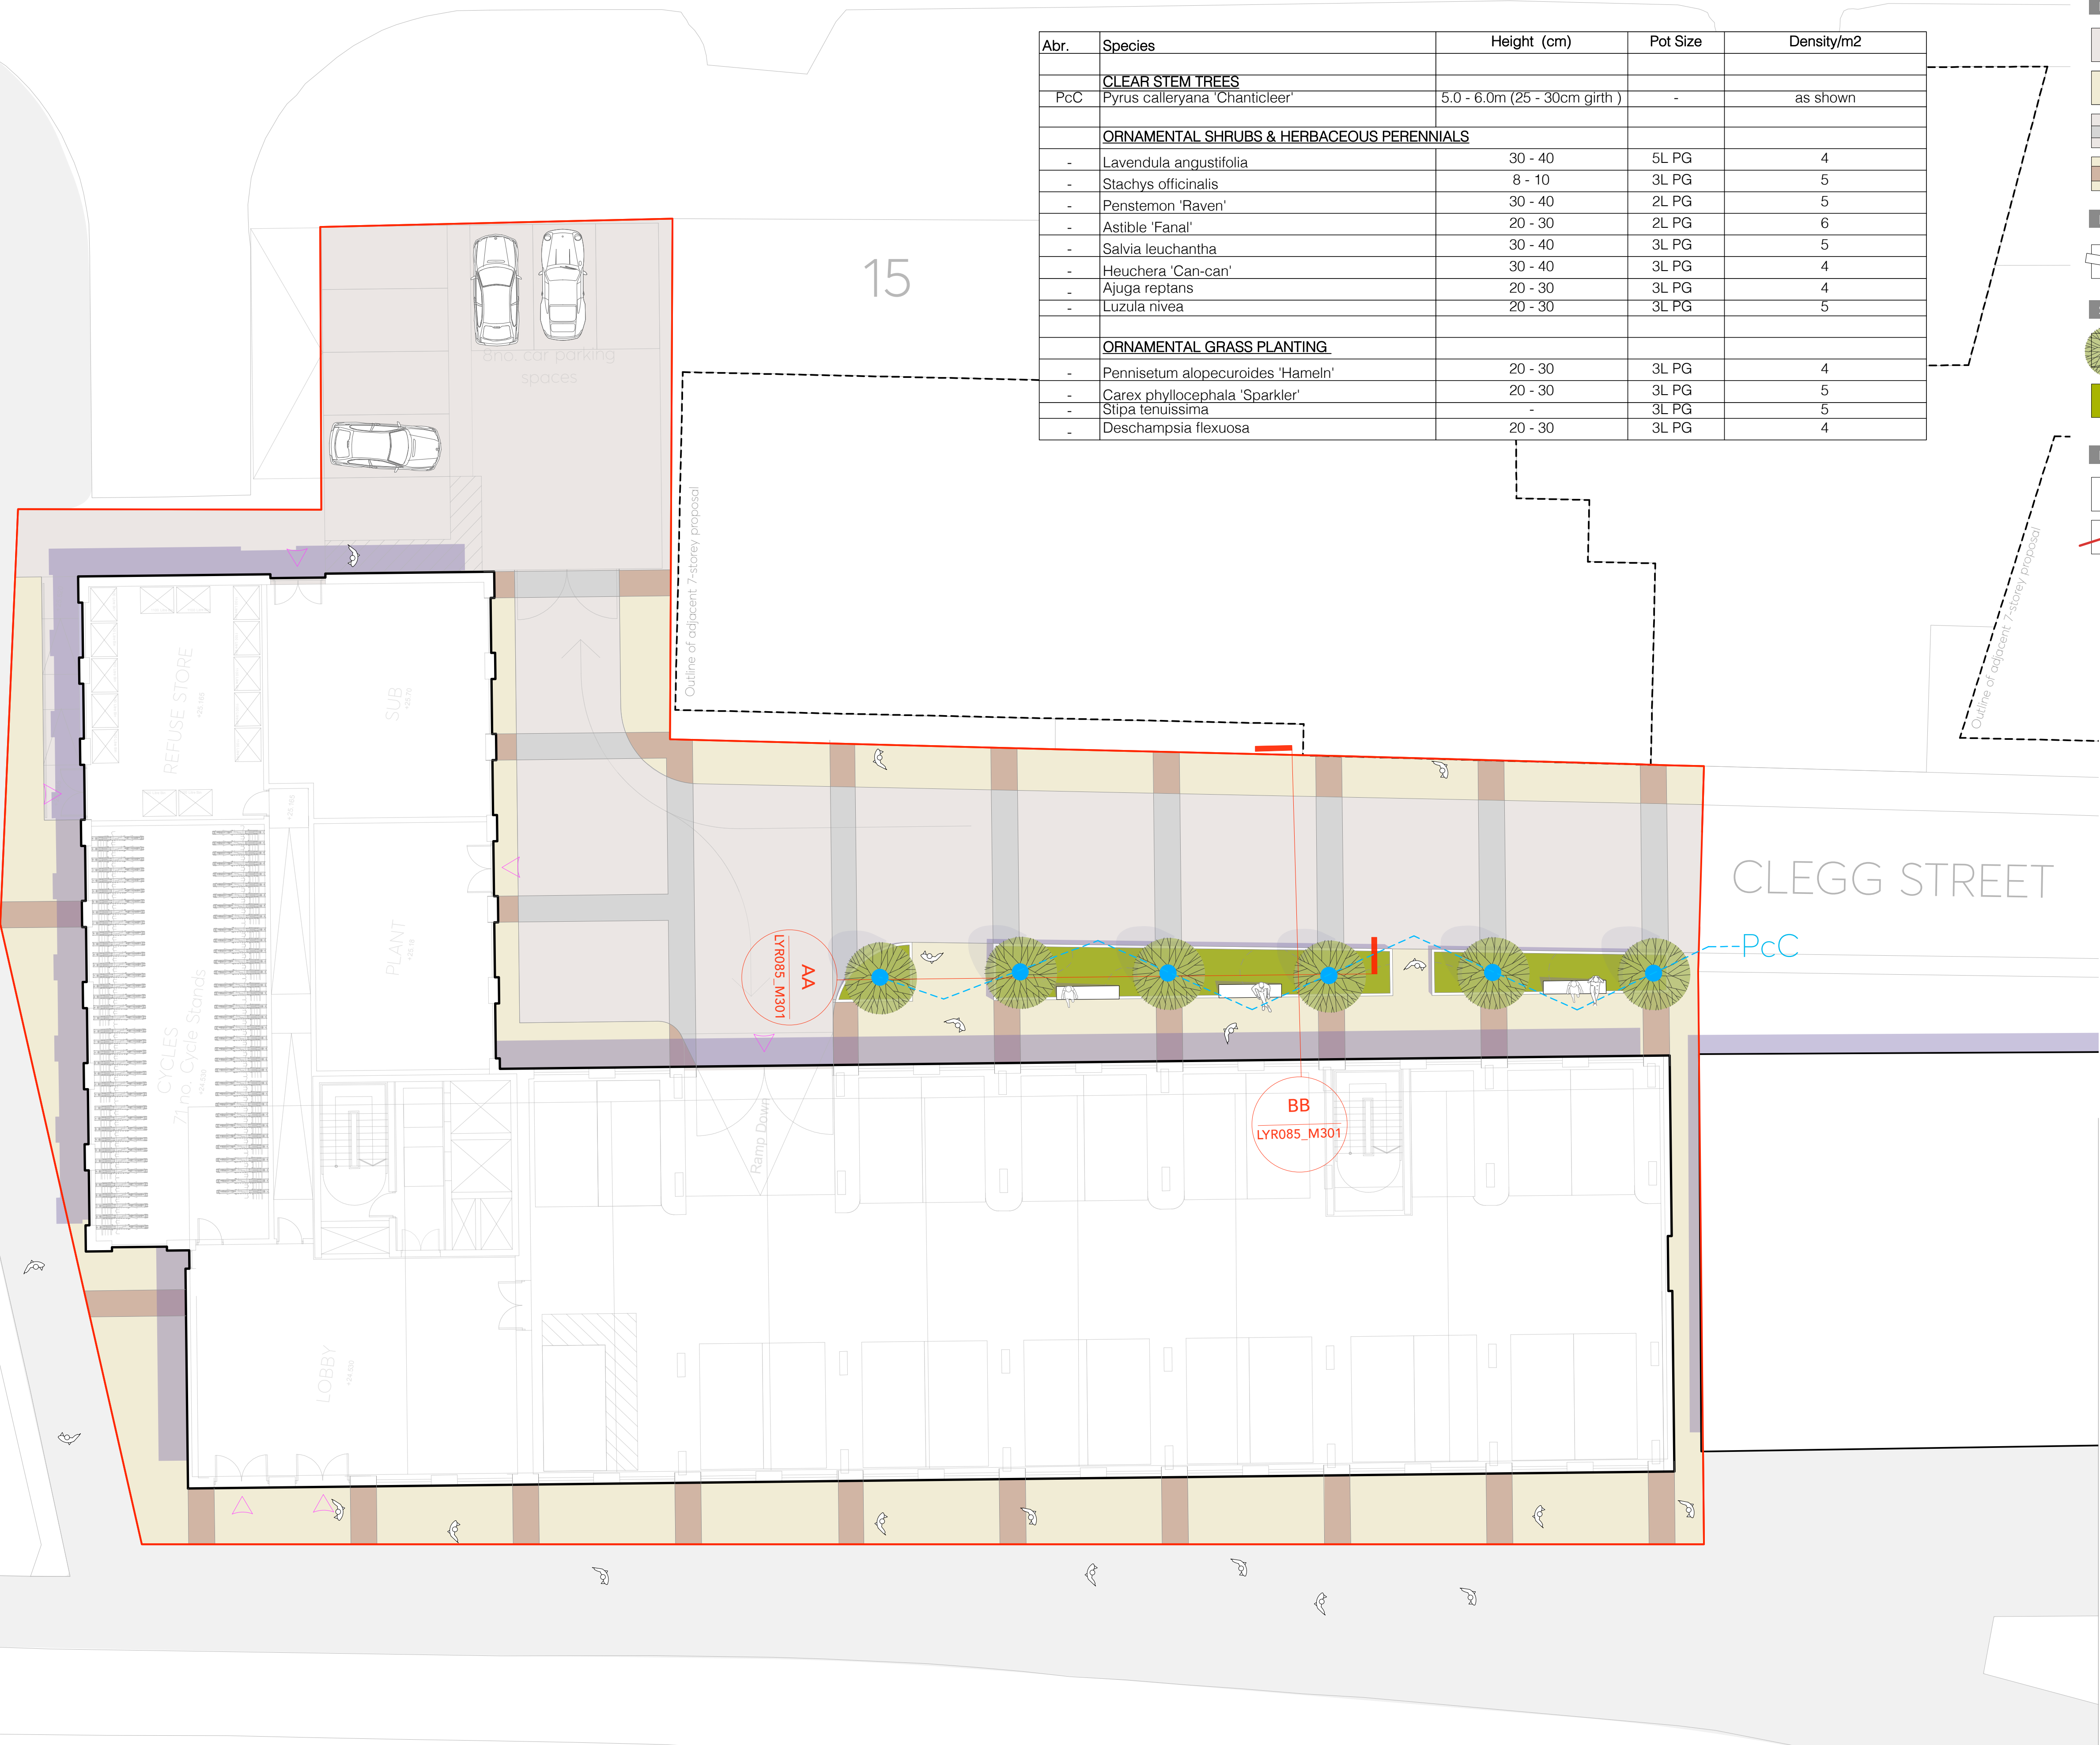

Rev	Date	Status and Description	HC	ST
-	20.10.17	Planning Issue	HC	ST

- NOTE:
- Do not scale from this drawing
 - All setting out, levels and dimensions to be agreed on site.
 - The dimensions of all materials must be checked on site before being laid out.
 - This drawing must be read with the relevant specification clauses and detail drawings
 - Order of construction and setting out to be agreed on site.
 - This drawing is copyright protected and may not be reproduced in whole or part without written authority.
 - All Dimensions are in millimetres unless Otherwise Stated
 - All proposed dimensions subject to site survey

Originator
LAYER
Landscape Architecture
e: hello@layer-ing.com
t: 01625 527307
www.layer-ing.com

Project Clegg Street | Liverpool

Drg title Landscape GA

Drg nr LYR085_M300

Scale 1:125 @ A1 / 1:250 @ A3

Status PLANNING

Drg Rev -

Drawn HC

Checked ST