


A
B
C
D
E
F
G
H
J
K

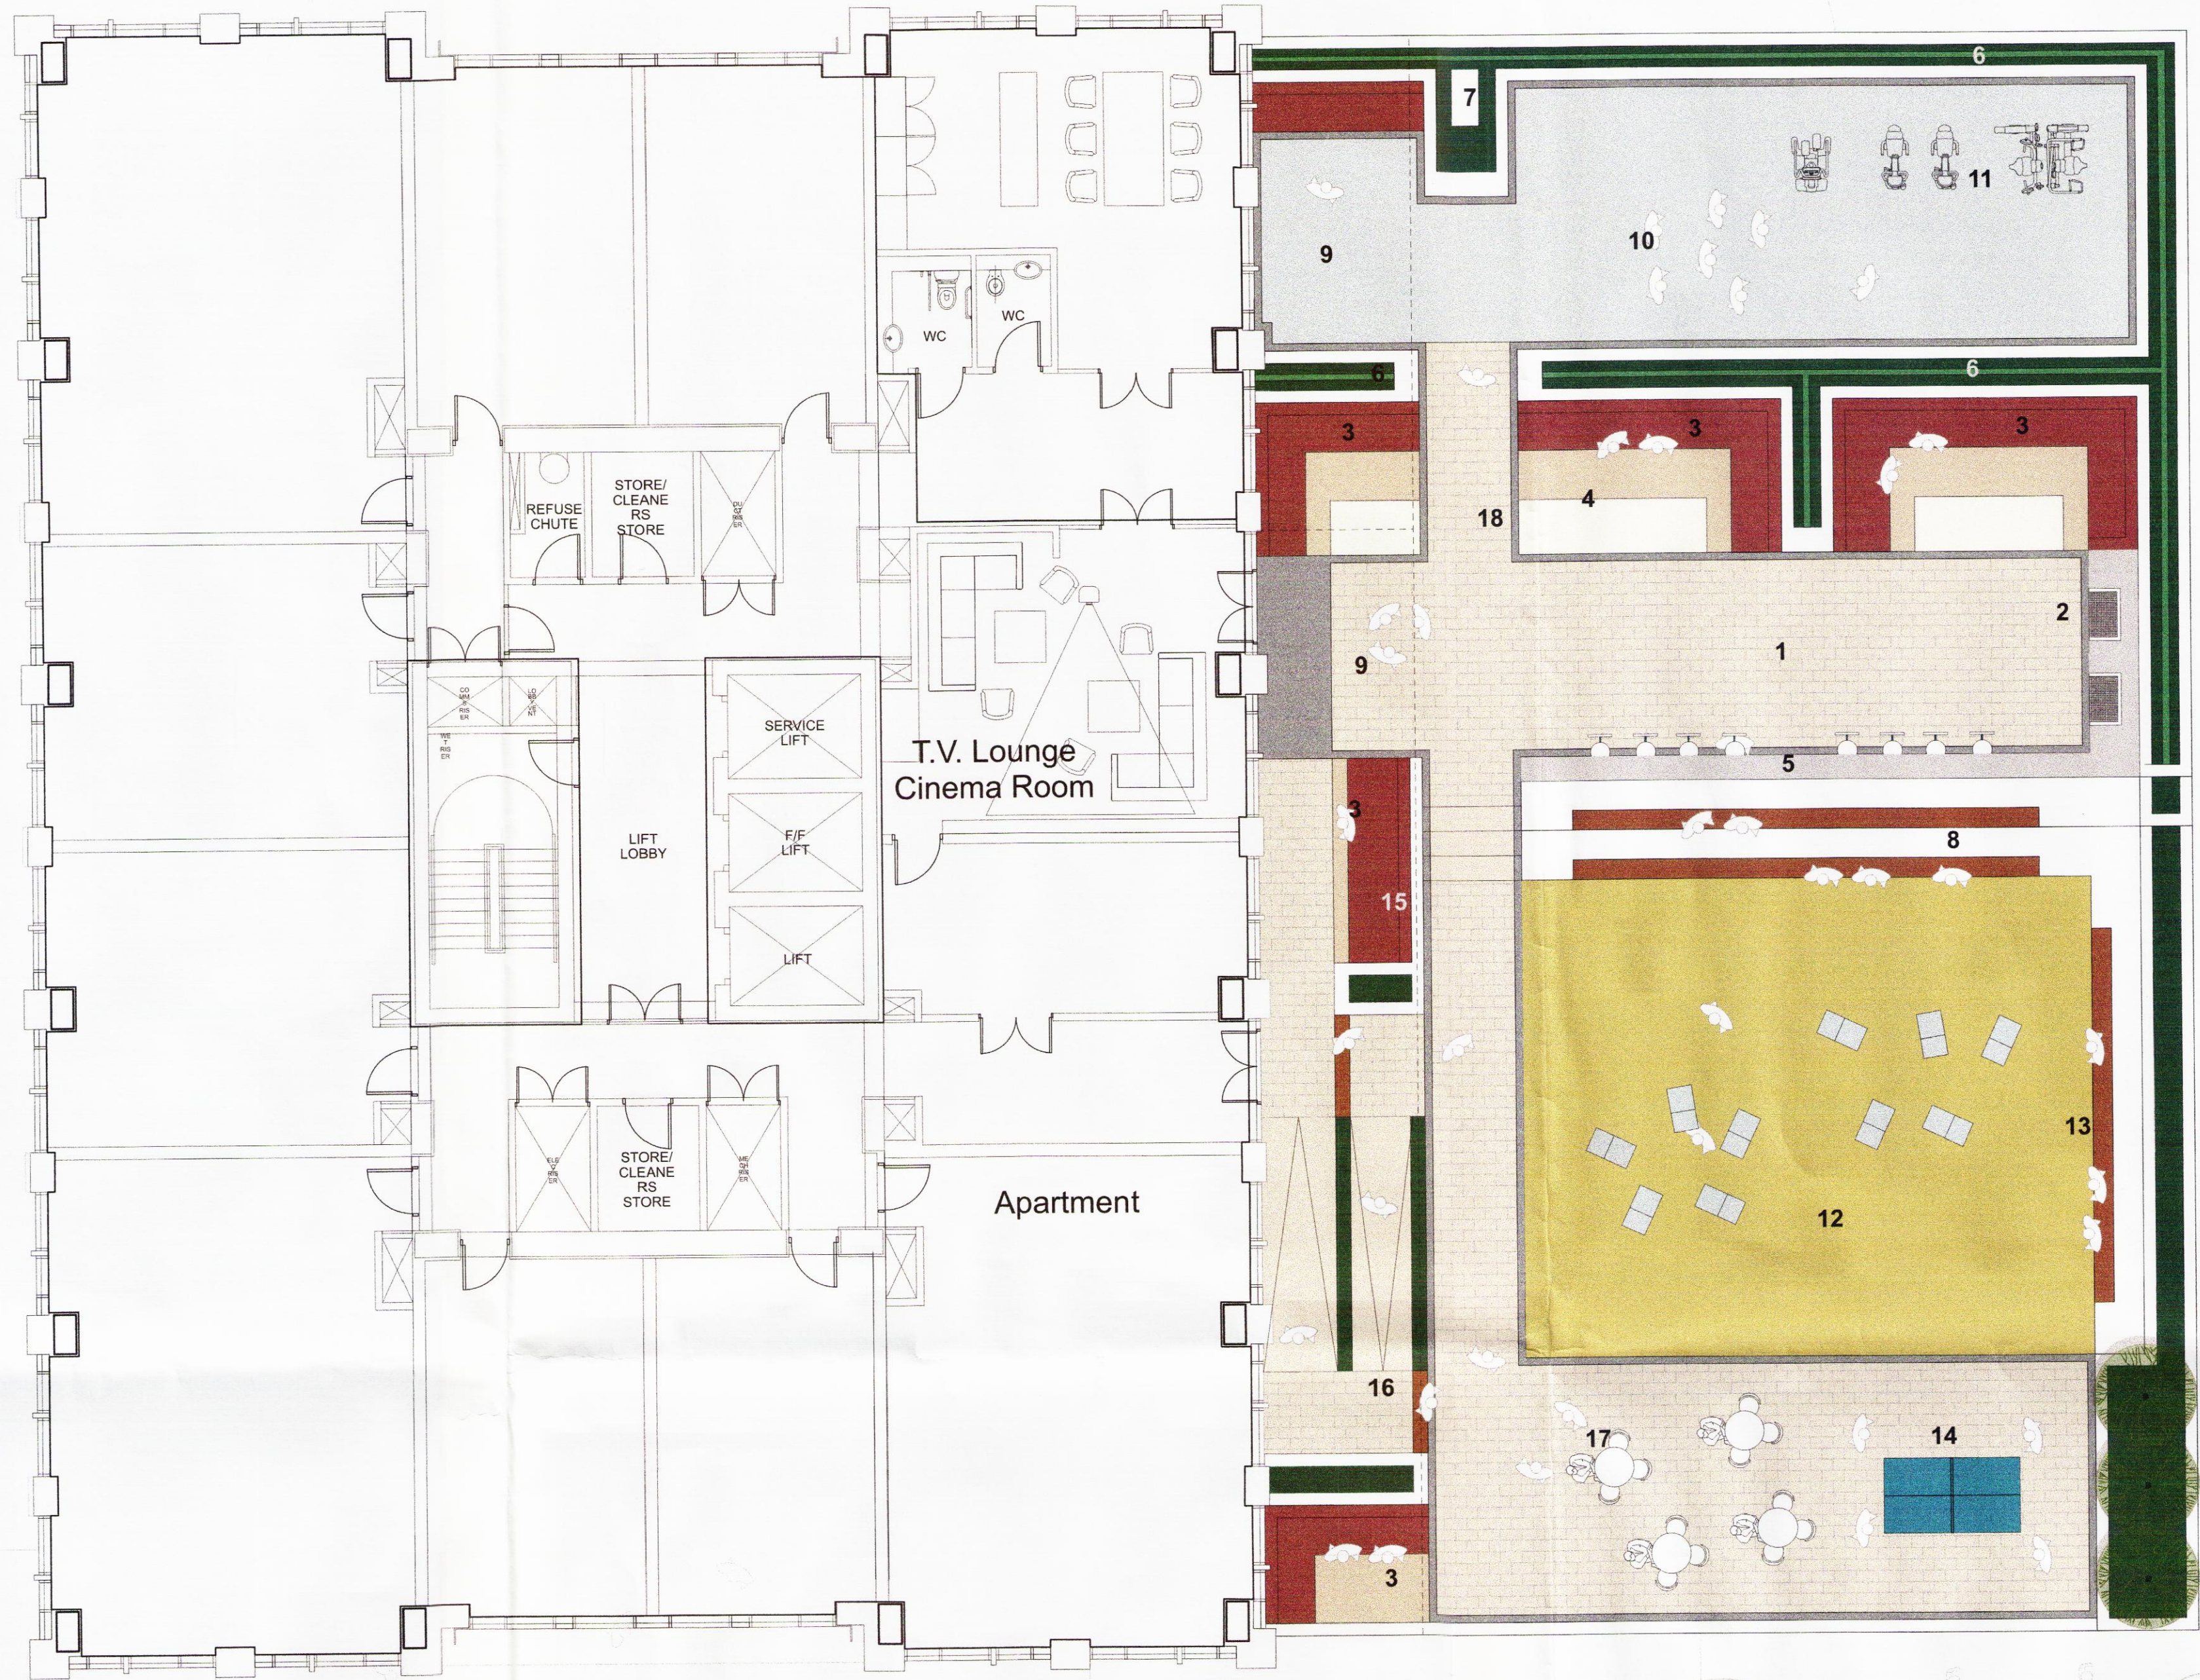

- KEY:**
- 1. Communal Patio
 - 2. External Cooking Facilities (BBQ)
 - 3. Lounging Areas
 - 4. Tables and Fire Pits
 - 5. Bar Bench
 - 6. Bamboo Screening
 - 7. Sculpture
 - 8. Terraced Seating
 - 9. Spill Out Area
 - 10. Yoga/Pilates/Exercise Area
 - 11. Aerobics Equipment
 - 12. Multifunctional Lawn
 - 13. Resting Ledge
 - 14. Table Tennis
 - 15. Storage under Terrace
 - 16. Ramp and Seating
 - 17. Dining & Entertaining Area
 - 18. Pergola overhead



THIS DRAWING IS COPYRIGHT PROTECTED AND MAY NOT BE REPRODUCED IN WHOLE OR PART WITHOUT WRITTEN AUTHORITY FROM THE OWNER.

NOTE:


- 1. Do not scale from this drawing. Always work to noted dimensions.
- 2. All dimensions are in millimetres unless otherwise stated.
- 3. All setting out, levels and dimensions must be agreed on site before being laid out.
- 4. The dimensions of all materials must be checked on site before being laid out.
- 5. This drawing must be read with the relevant specification clauses and detail drawings.
- 6. Order of construction and setting out to be agreed on site.

16F | 1370
02.06.16

ROOF GARDEN // **HARDWORKS**

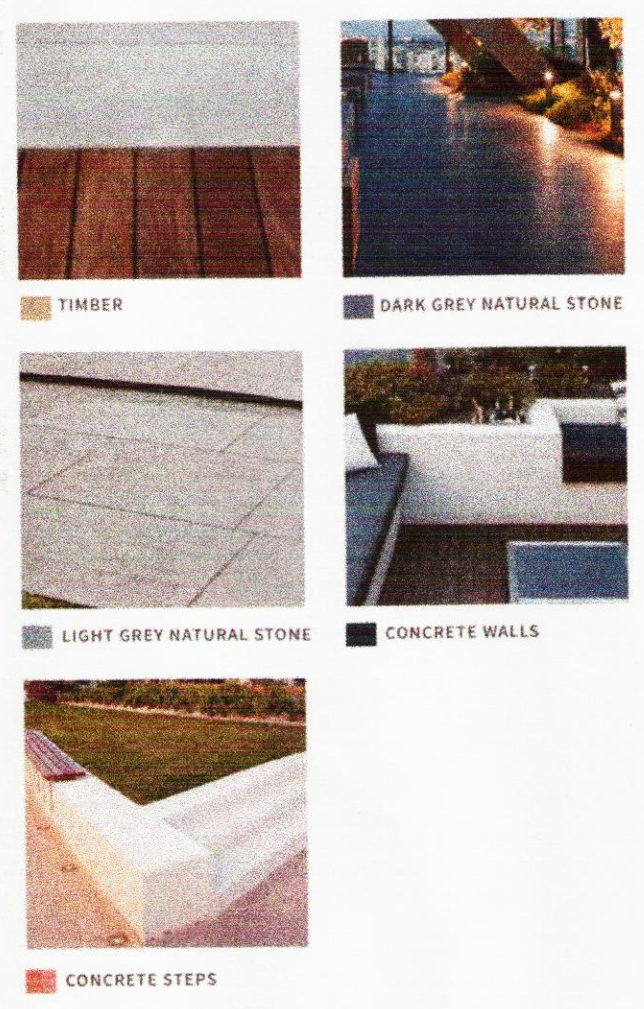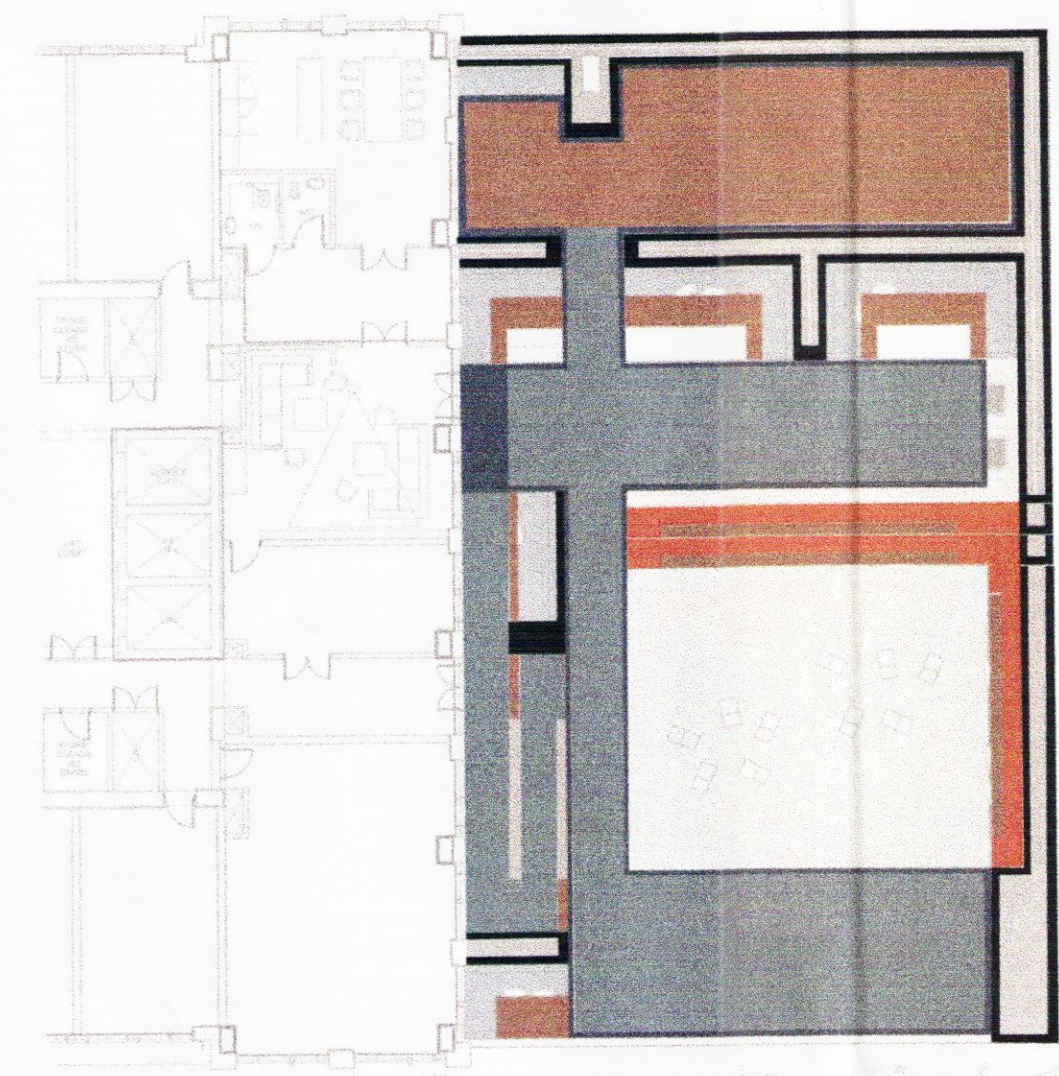

ROOF GARDEN // **SOFTWORKS**

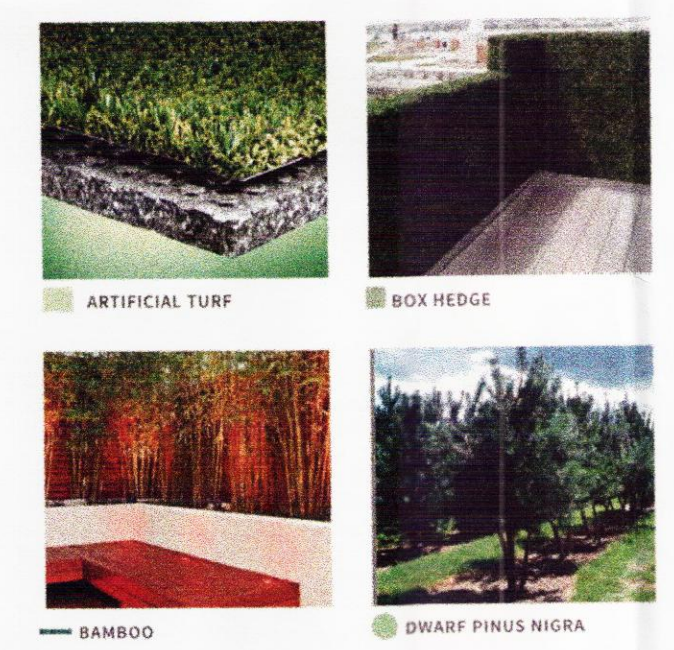

Shallow Planter
soil depth = c.300mm

Deeper Planter
soil depth = c.800mm

Note: Soil depth excludes drainage layer and water proof layer

02	27-05-16	Text amends	SS	KR
Issue	Date	Status	Drawn	Apprvd.



Planit Intelligent Environments LLP
E: info@planit-ie.com W: planit-ie.com

MANCHESTER
2 Back Grafton St
Altrincham
WA14 1DY
T: 0161 928 9281

LONDON
18 Bowling Green Lane
London
EC1R 0BW
T: 0207 253 5678

Client: MODA Living

Project: Princes Reach

Drg Title: Landscape GA - Roof Garden

Created on: 25/05/16 Created by: SS Approved by: KR

Scale: 1:100 Size: A1 Status: Planning

Drg No.: PL1575-VW-002-01 Issue: 02