

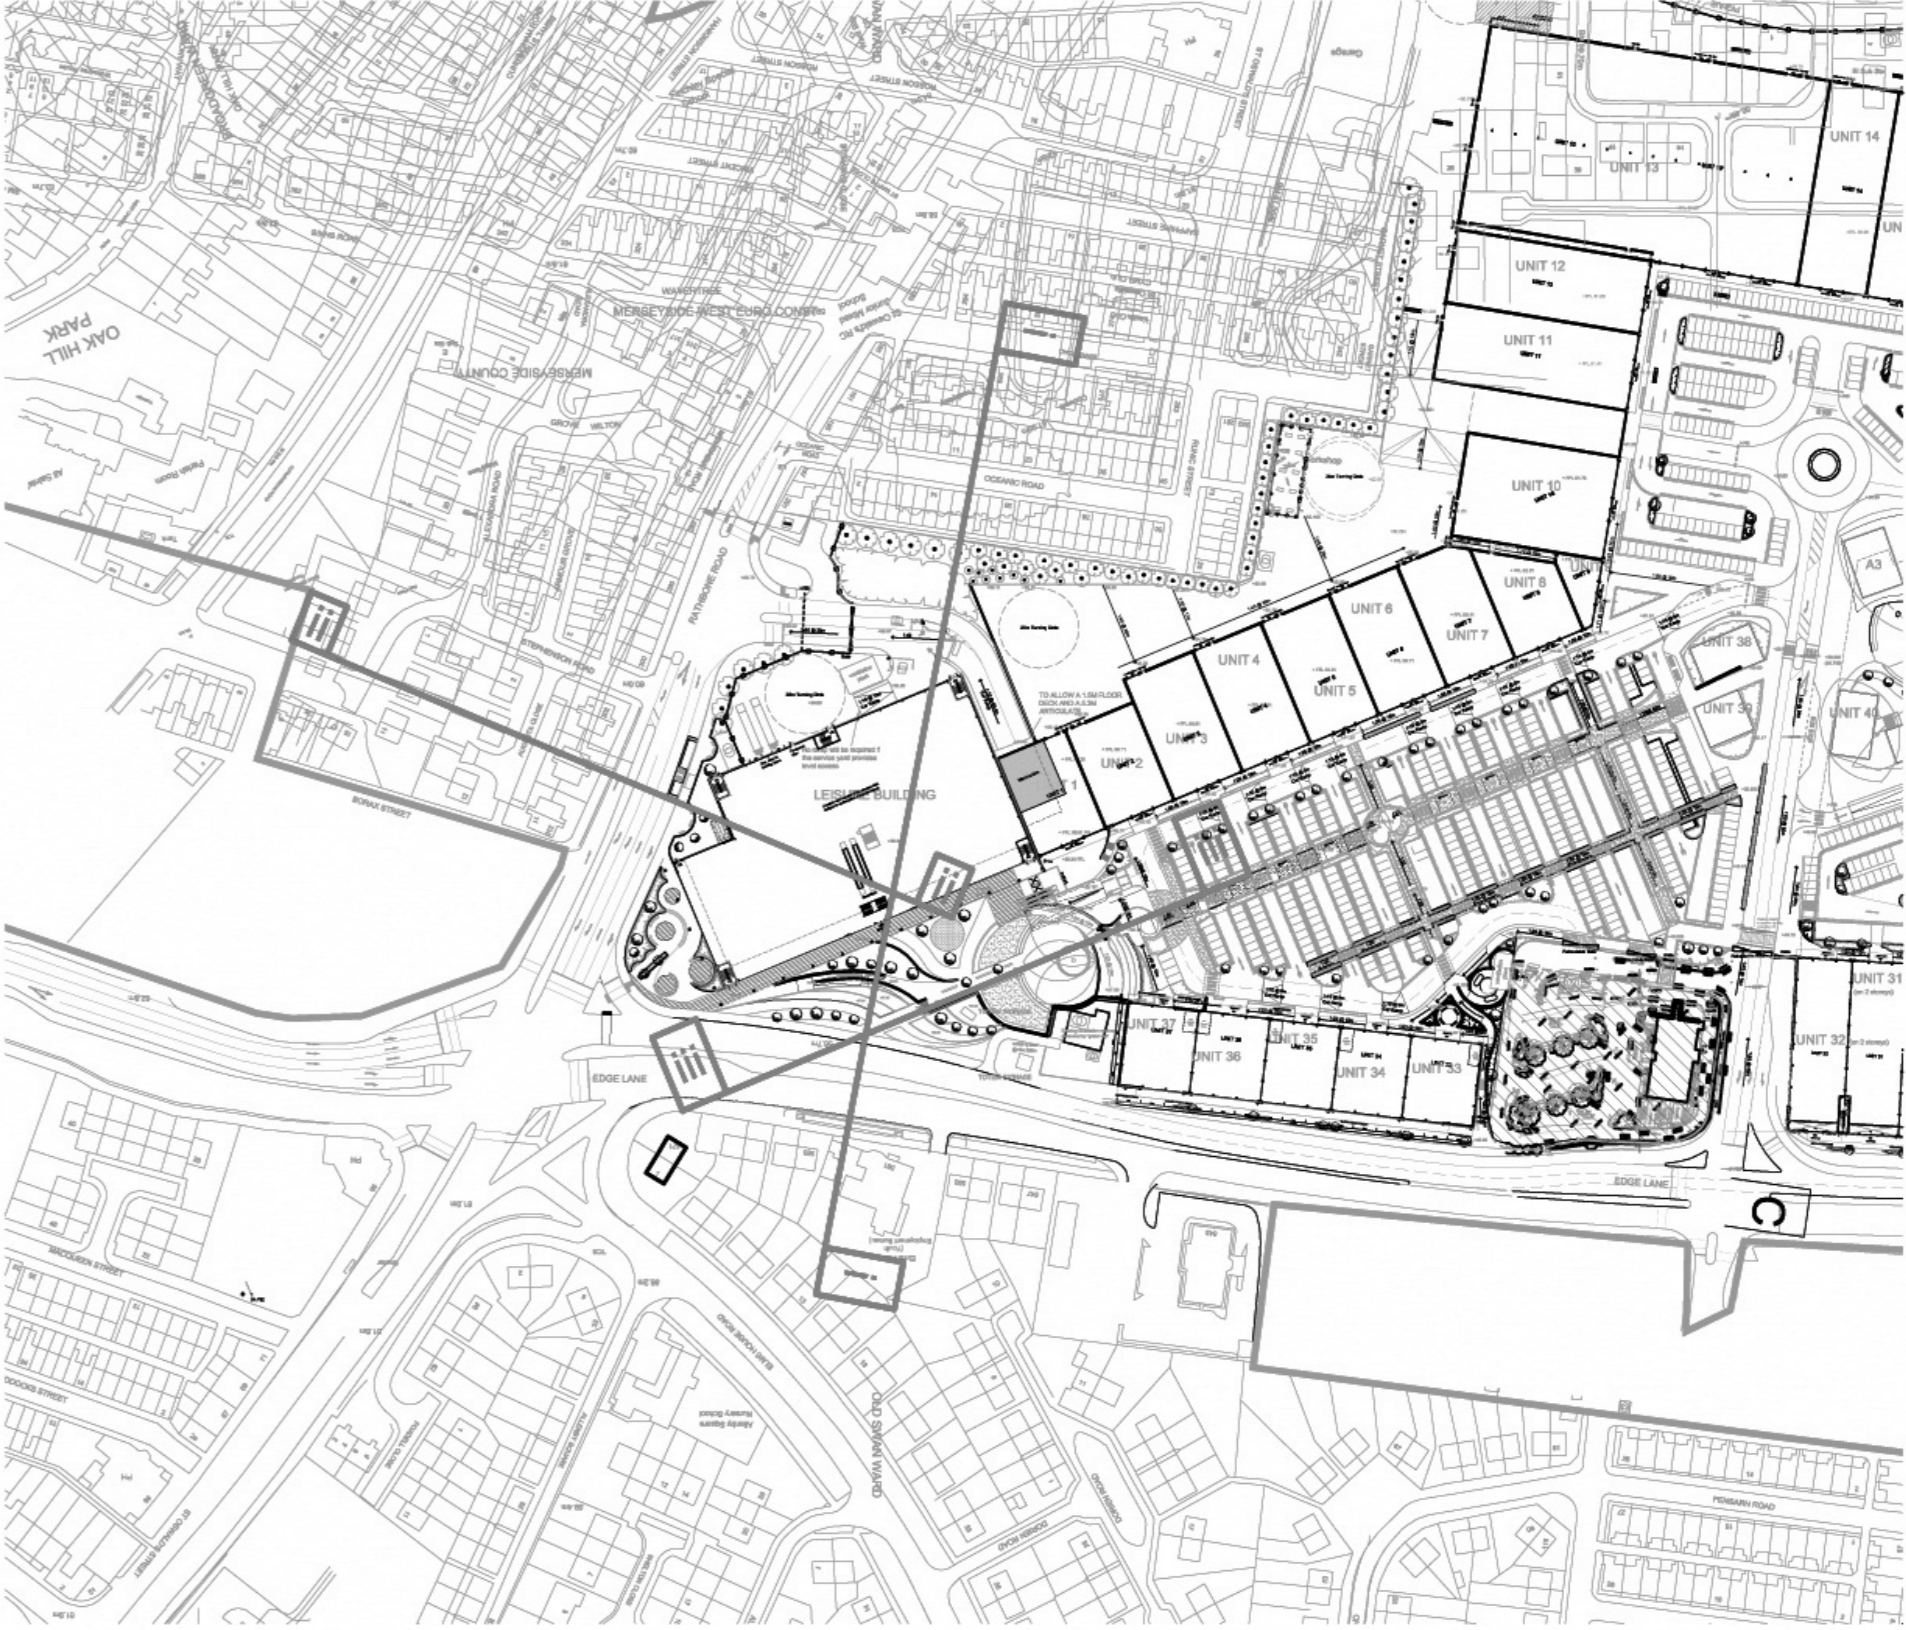


Section i - i Section through Edge lane
Scale 1:500

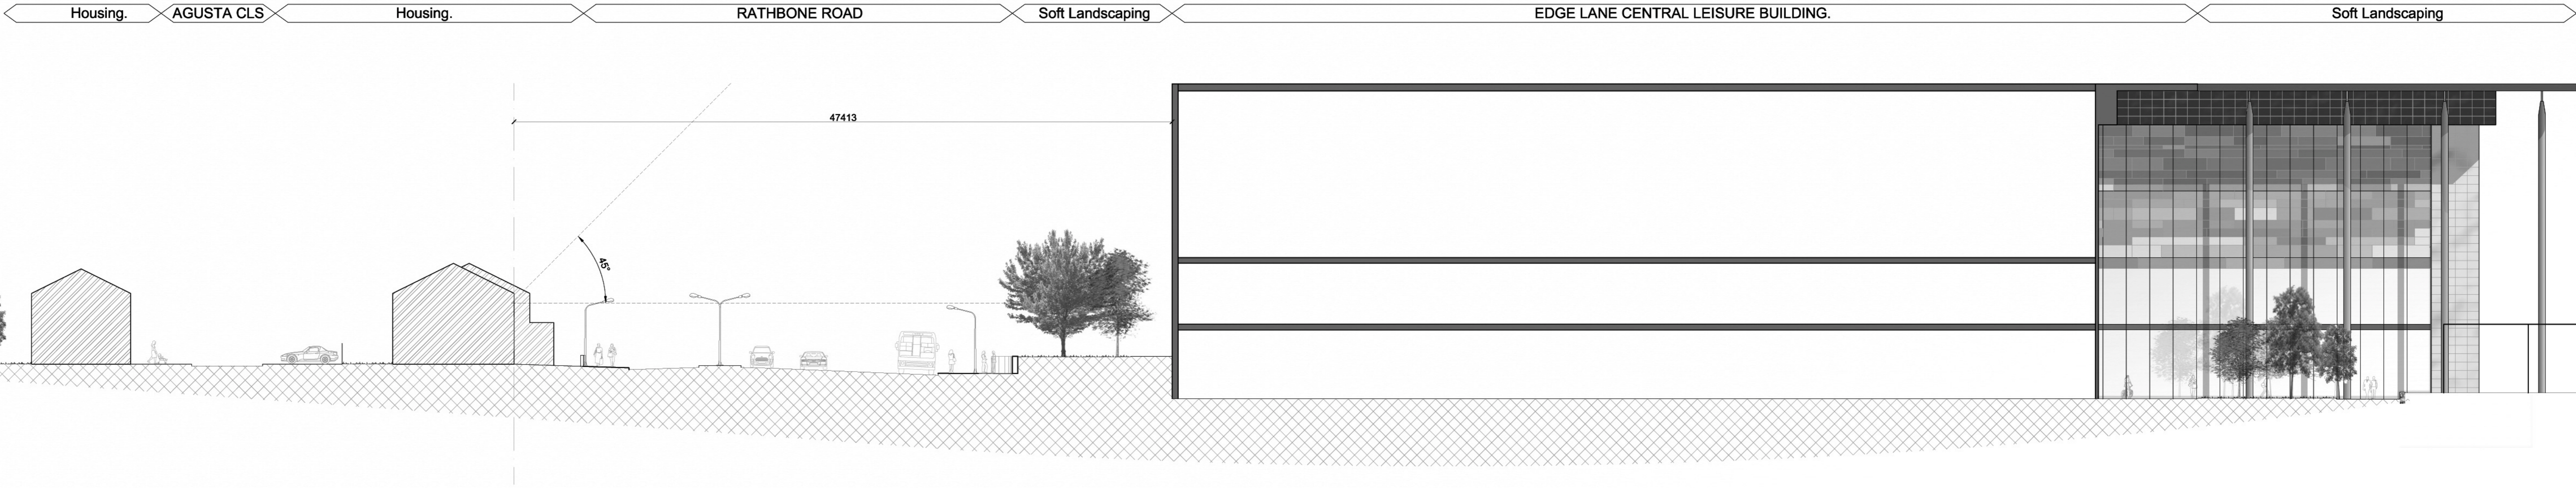

Key Plan
Scale 1:2500

- NOTES
- All dimensions and levels are to be checked on site.
 - Any discrepancies are to be reported to the architect before any work commences.
 - This drawing shall not be scaled to ascertain any dimensions. Work to figured dims only.
 - This drawing shall not be reproduced without express written permission from AEW.
 - Title overlay drawings and ownership boundaries are produced using all reasonable endeavours. AEW cannot be responsible for the accuracy or scale discrepancy of base plans supplied to them.

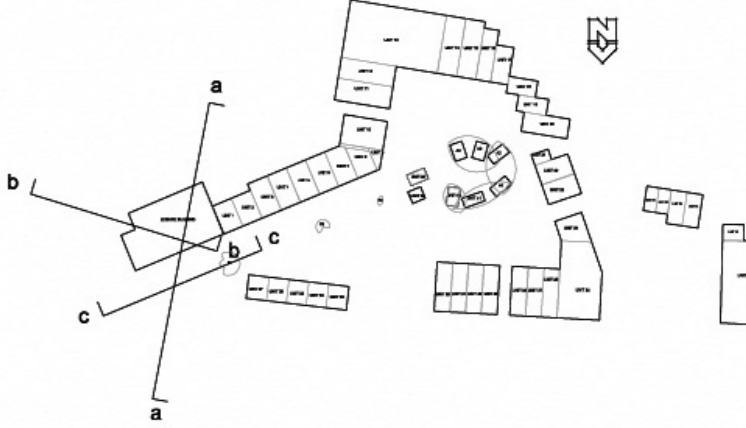

Section ii - ii Section through Rathbone Road
Scale 1:200



Section iii - iii Section through ELC Plaza
Scale 1:200



rev	date	drawn	checked
B	05/11/10	RT	RH
A	26/10/10	RT	RH
Initial Issue			
drawing stage	PLANNING		
drawing status	FOR COMMENT		
client	DERWENT HOLDINGS LTD		
project	EDGE LANE CENTRAL LIVERPOOL		
drawing title	NEW LEISURE/RETAIL PARK PROPOSED SITE SECTIONS THROUGH LEISURE B, AFTER CABE		
date	26/10/10	drawn	RT
scale	VARIOUS @ A0	checked	RH