
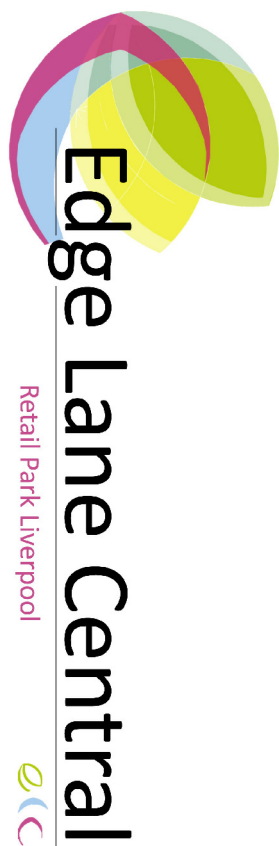
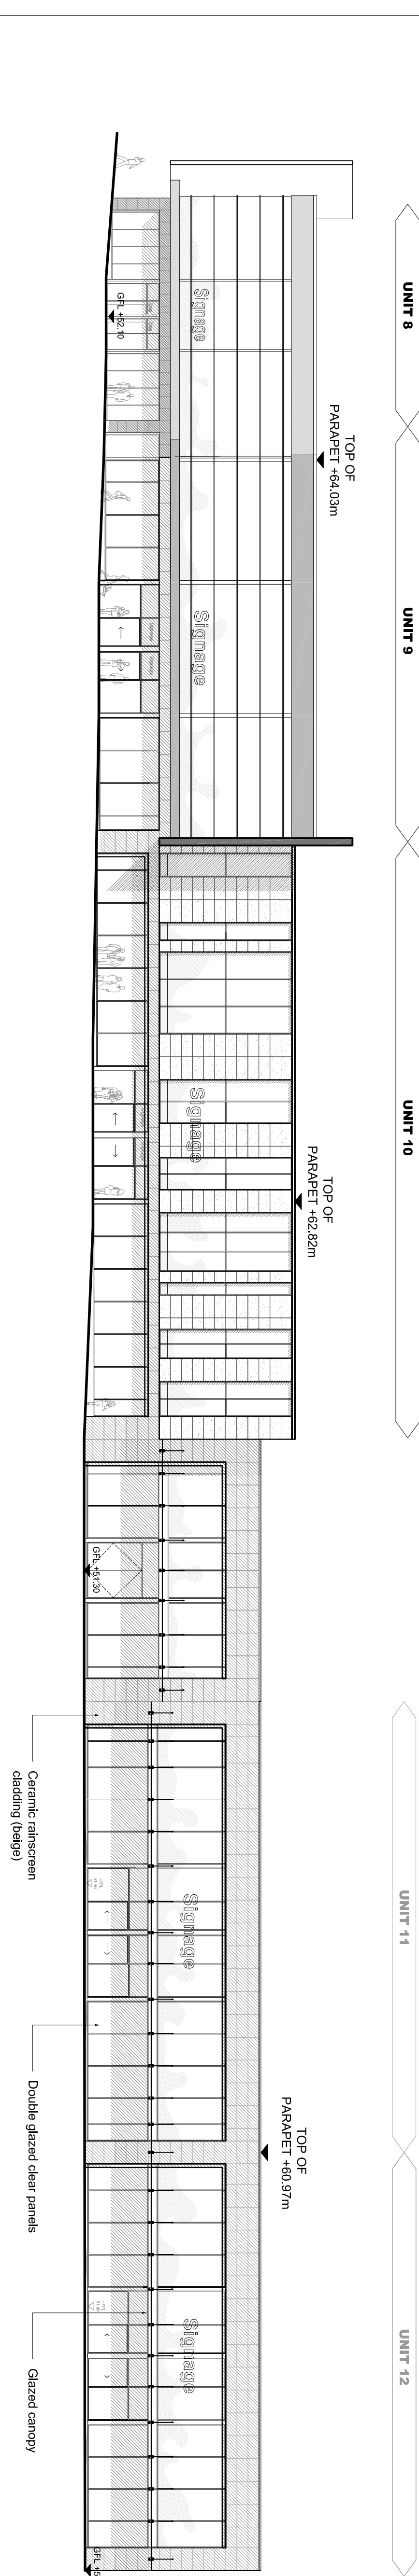


- All dimensions and levels are to be checked on site.
- Any discrepancies are to be reported to the architect before any work commences.
- This drawing shall not be scaled to ascertain any dimensions. Work to figured data only.
- This drawing shall not be reproduced without express written permission from AEW.
- The utility drawings and ownership boundaries are produced using all reasonable endeavours. AEW cannot be responsible for the accuracy or scale discrepancy of base plans supplied to them.

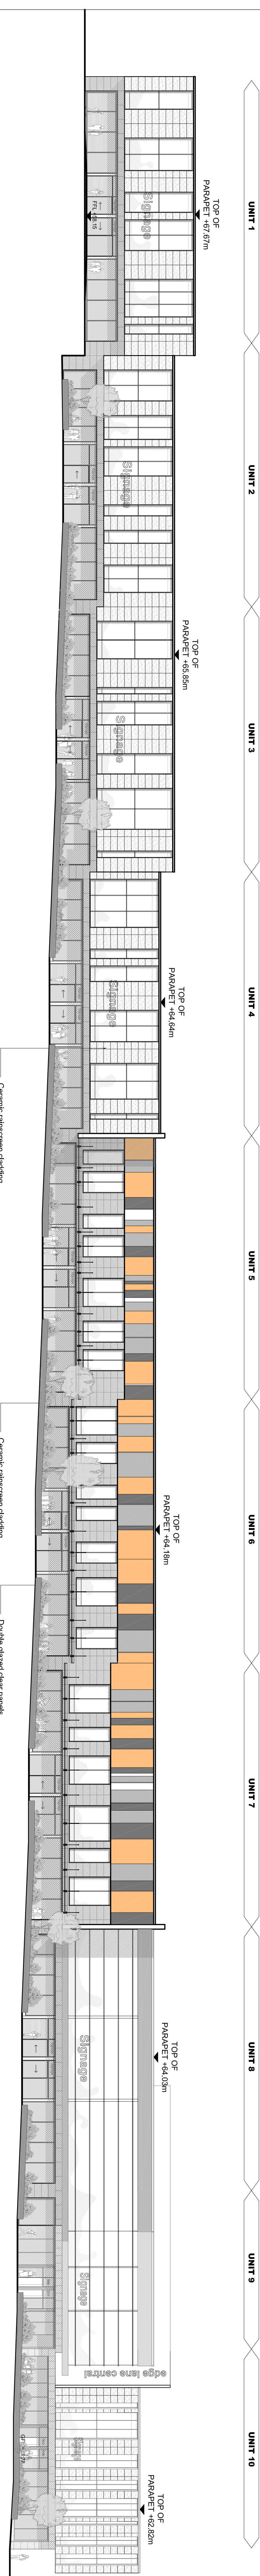

drawing stage	<b>PLANNING</b>
drawing status	
client	

project  
EDGE LANE CENTRAL  
LIVERPOOL

date	30/09/10	drawn	RT
scale	1/200 @ A0	checked	RH