



- 

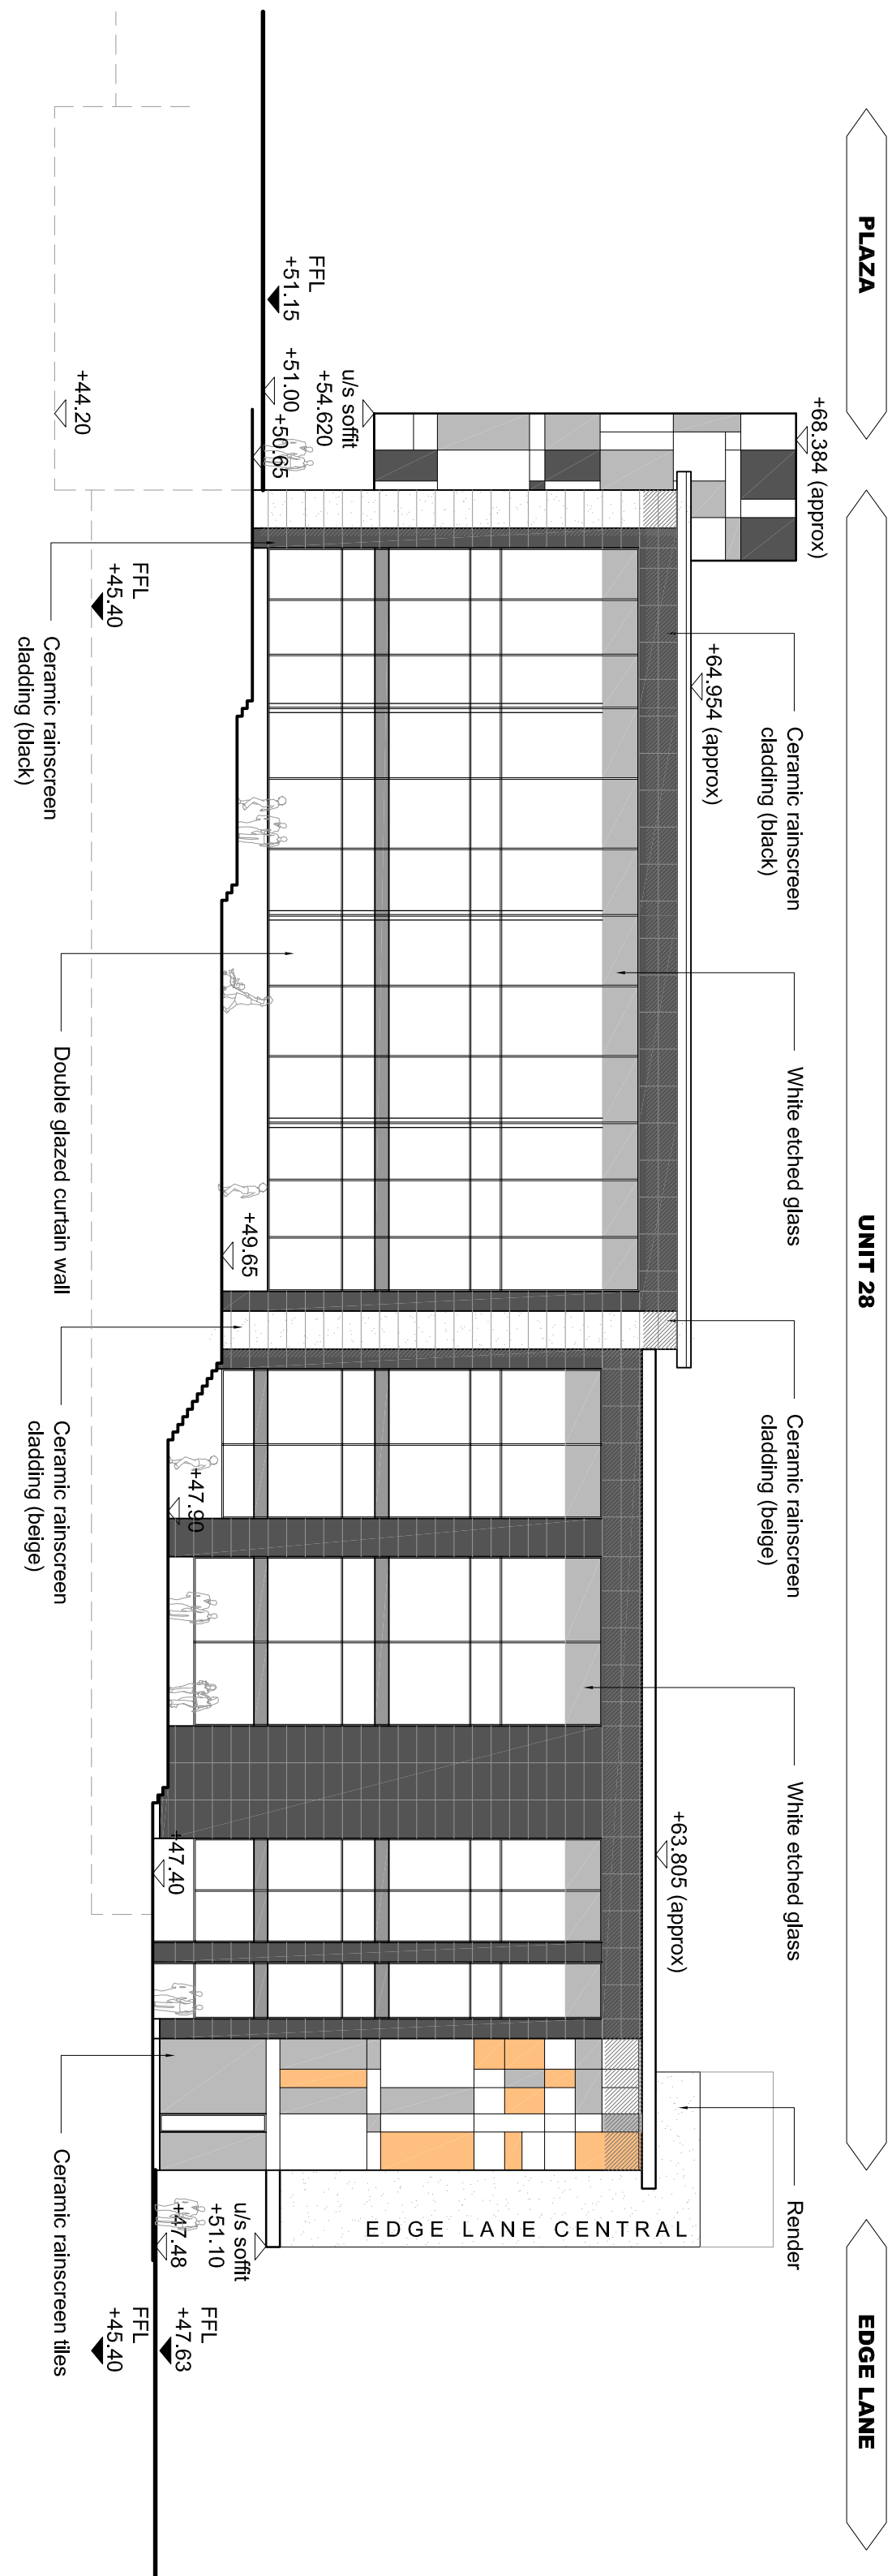


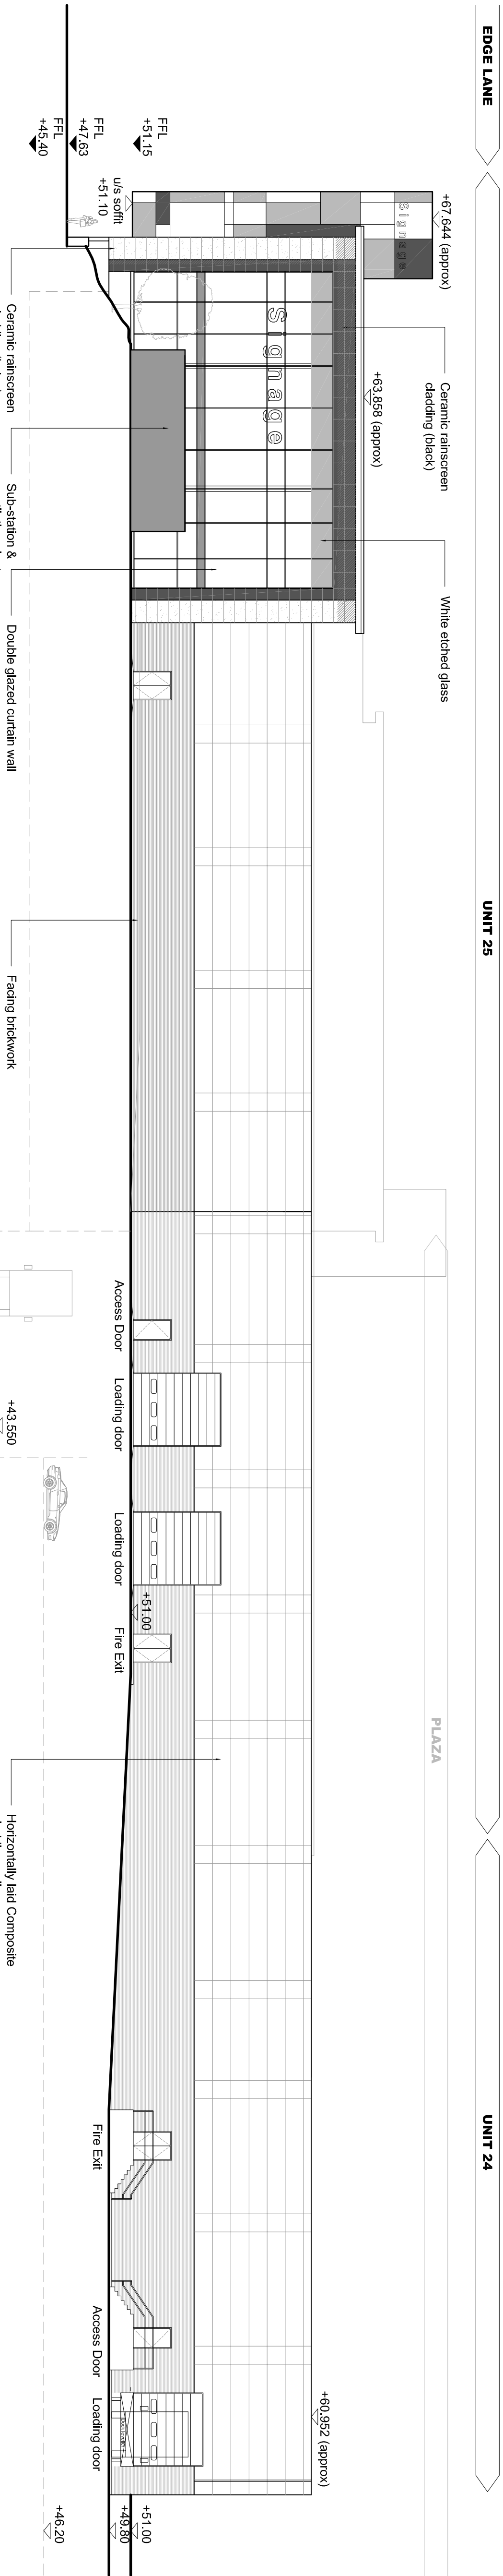

UNIT 24



White etched glass

Double glazed curtain wall

FL




+46.20

[illegible]