


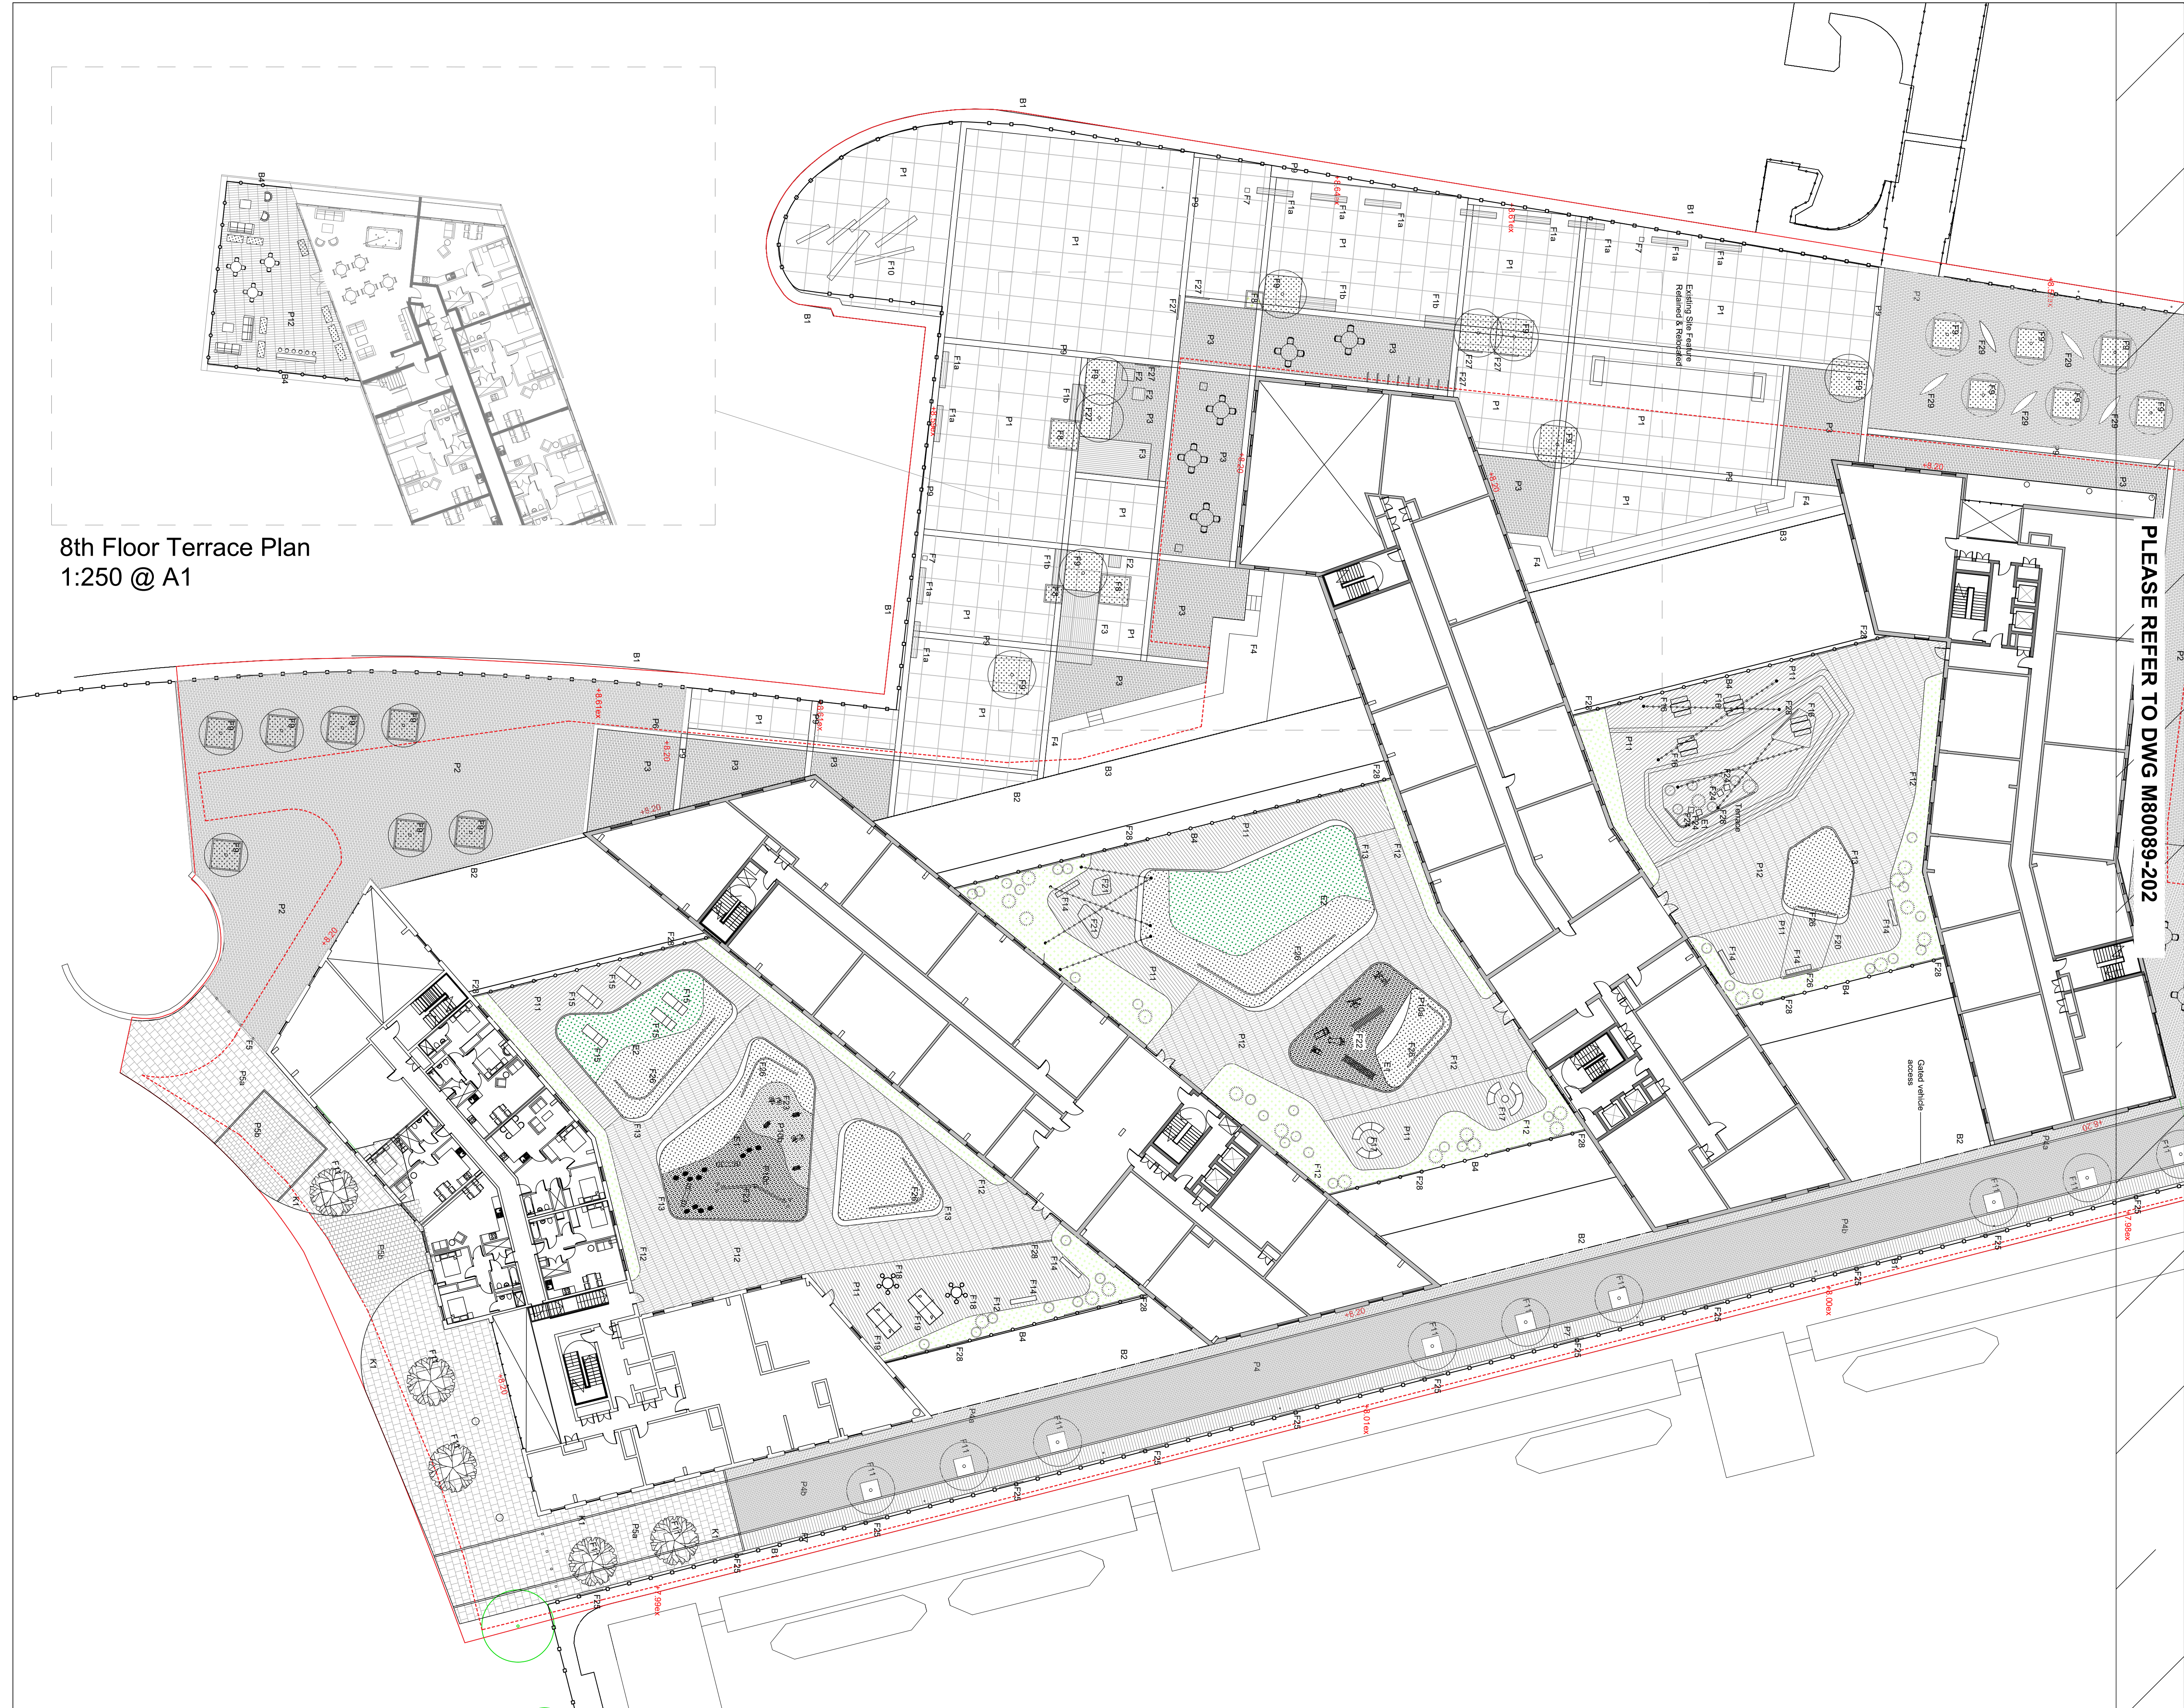


8th Floor Terrace Plan
1:250 @ A1



FIGURED DIMENSIONS ONLY TO BE USED

- NOTES:
1. This drawing is to be read in conjunction with all other drawings and specifications.
 2. Do not scale off this drawing. Written dimensions to be taken only.
 3. Any discrepancies found between this drawing and other drawings and specifications in the construction documents must be referred to Optimised Environments prior to work commencing.
 4. This drawing must not be copied in whole or in part without prior written consent of Optimised Environments Ltd.

F	Tree positions amended	CM	05.07.19
E	Wind mitigation measures added (screens and additional tree planters)	CM	03.07.19
D	Amendment to terrace layout and boundary specification	AW	16.05.19
C	2no. trees added to correspond to Landscape Masterplan	AW	05.04.19
B	Terraces corrected	CM	13.06.18
A	Terraces revised Application Boundary added	CM	13.06.18
Issue	Revision	Initial	Date

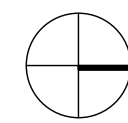

open
optimised environments

Client:
MARO DEVELOPMENTS

Project:
**BRUNSWICK QUAY,
LIVERPOOL**

Drawing Title:
**GENERAL
ARRANGEMENT 1/2**

Scale Bar
1:250

Scale 1:250 @ A1 Date 01.05.18

By CM Status PLANNING

Checked AW Approved AW

Dwg. No. M80089-201 Rev. F

Computer File: ComputerFileName