




Fascia Sign
Scale 1:10

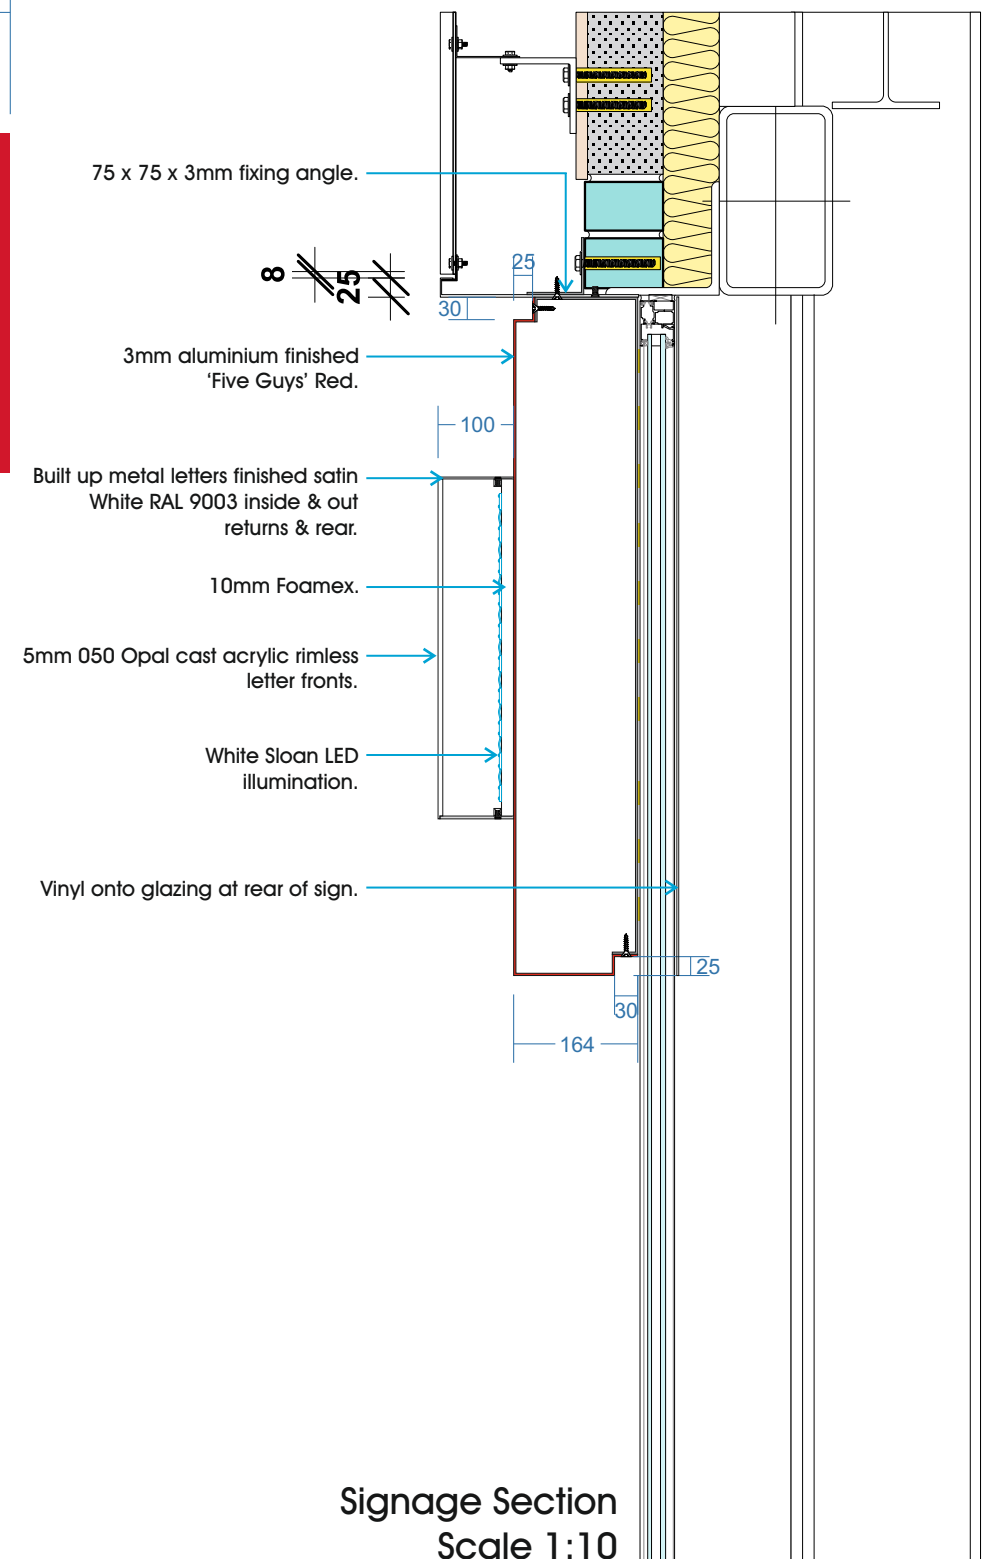

Signage Section
Scale 1:10



Fascia Sign
Scale 1:100

Client: Five Guys - Liverpool (Queens Square)		
Description: Glazing Fascia Sign		
Drawn By: M. Mannix	Checked By: JM	Date: 26.10.2015
Drawing No: MM-1015-144	Status: For Approval	Scale: A/S @A3
Revisions: A 00.00.14 B 00.00.14 C 00.00.14 D 00.00.14 E 00.00.14		
geetee signs Bestwood Road Bulwell Nottingham NG6 8SS Tel: 0115 976 1188 Fax: 0115 976 1213		
PREFERRED FORMATS: OTHER FORMATS: CorelDRAW X5 .cdr Adobe Acrobat .pdf Adobe Illustrator CS3 .ai Adobe Photoshop CS3 .psd Encapsulated Post Script .eps AutoCAD 2007 .dwg/.dxf		
We require VECTOR GRAPHICS (LINES AND CURVES WITH FONTS BROKEN APART) FOR CUTTING / MANUFACTURE OR HIGH RES IMAGES FOR DIGITAL PRINTING. PLEASE SUPPLY ANY COLOUR REFERENCES, FONTS AND ARTWORK GUIDELINES. ARTWORK DEVELOPMENT, RE-GENERATION OR CONVERSION MAY INCUR ADDITIONAL COST.		