



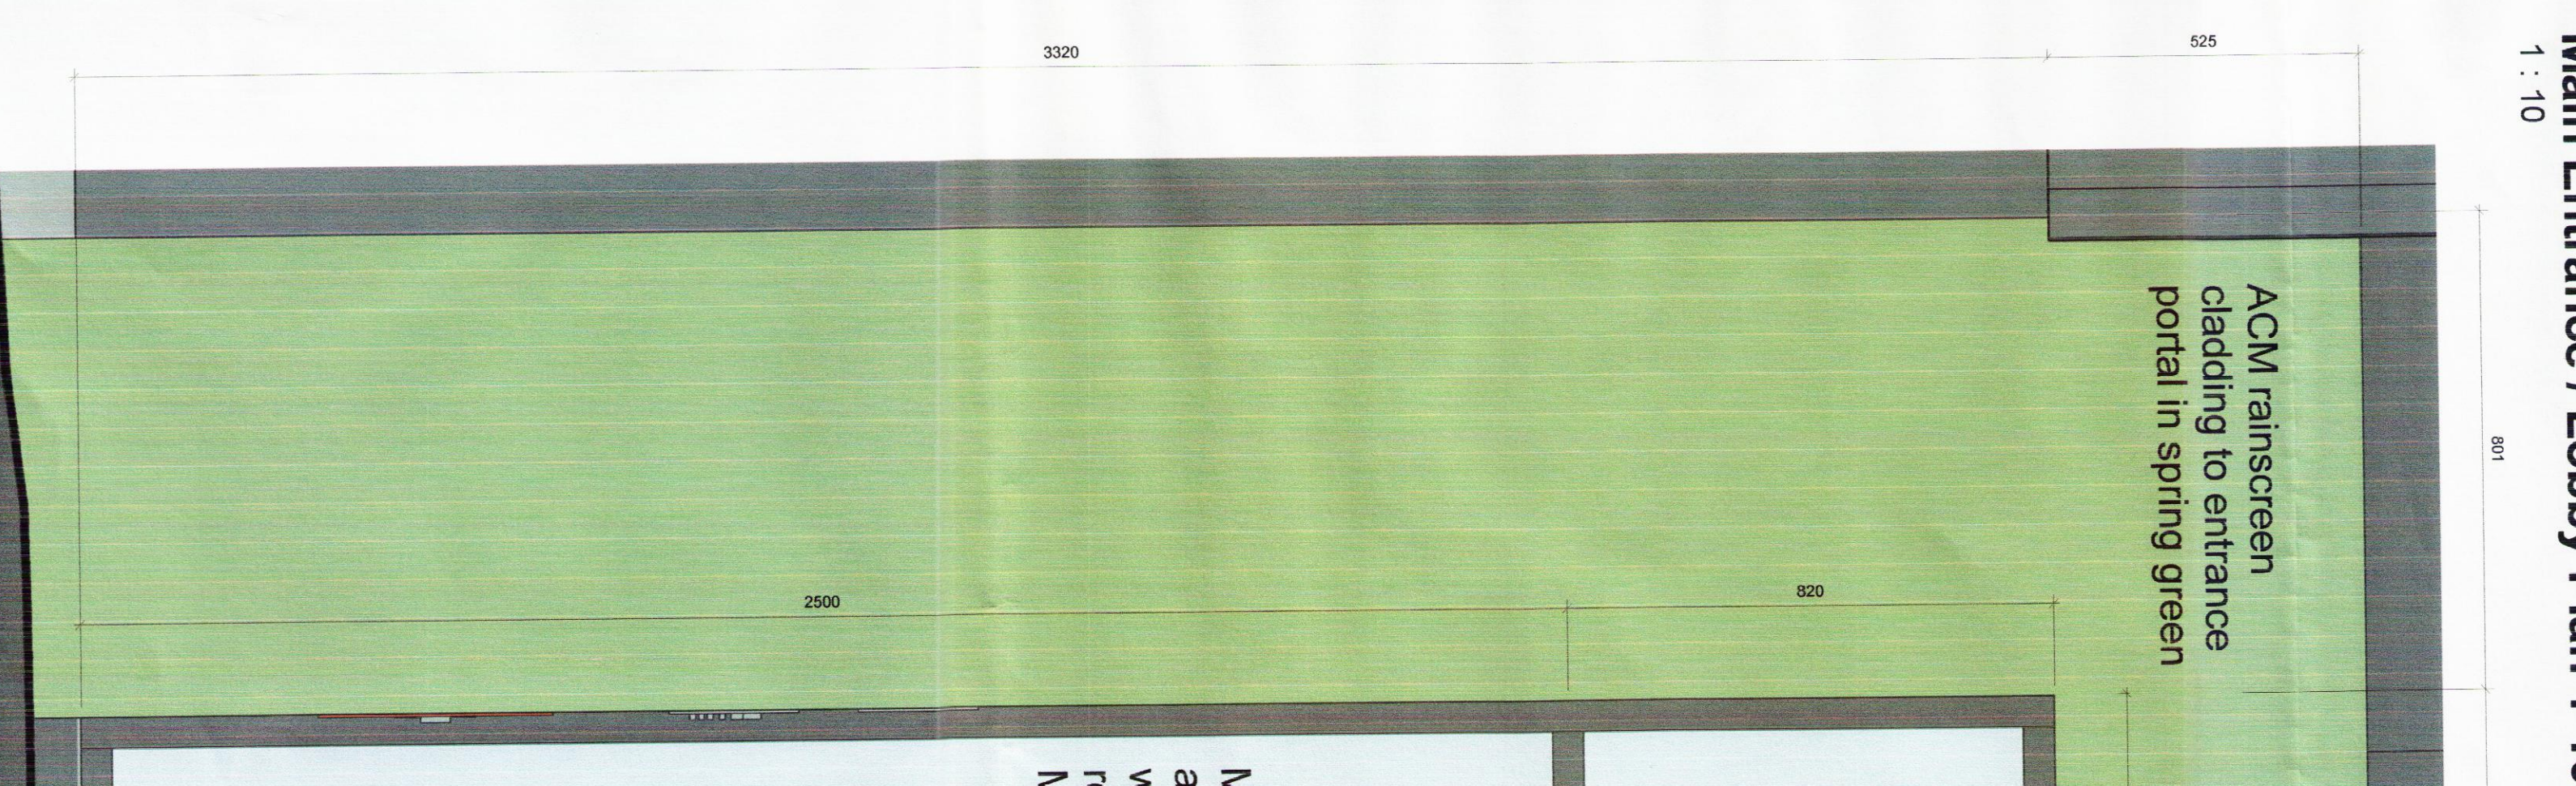

Small Enclosure / Entry : 1 : 10

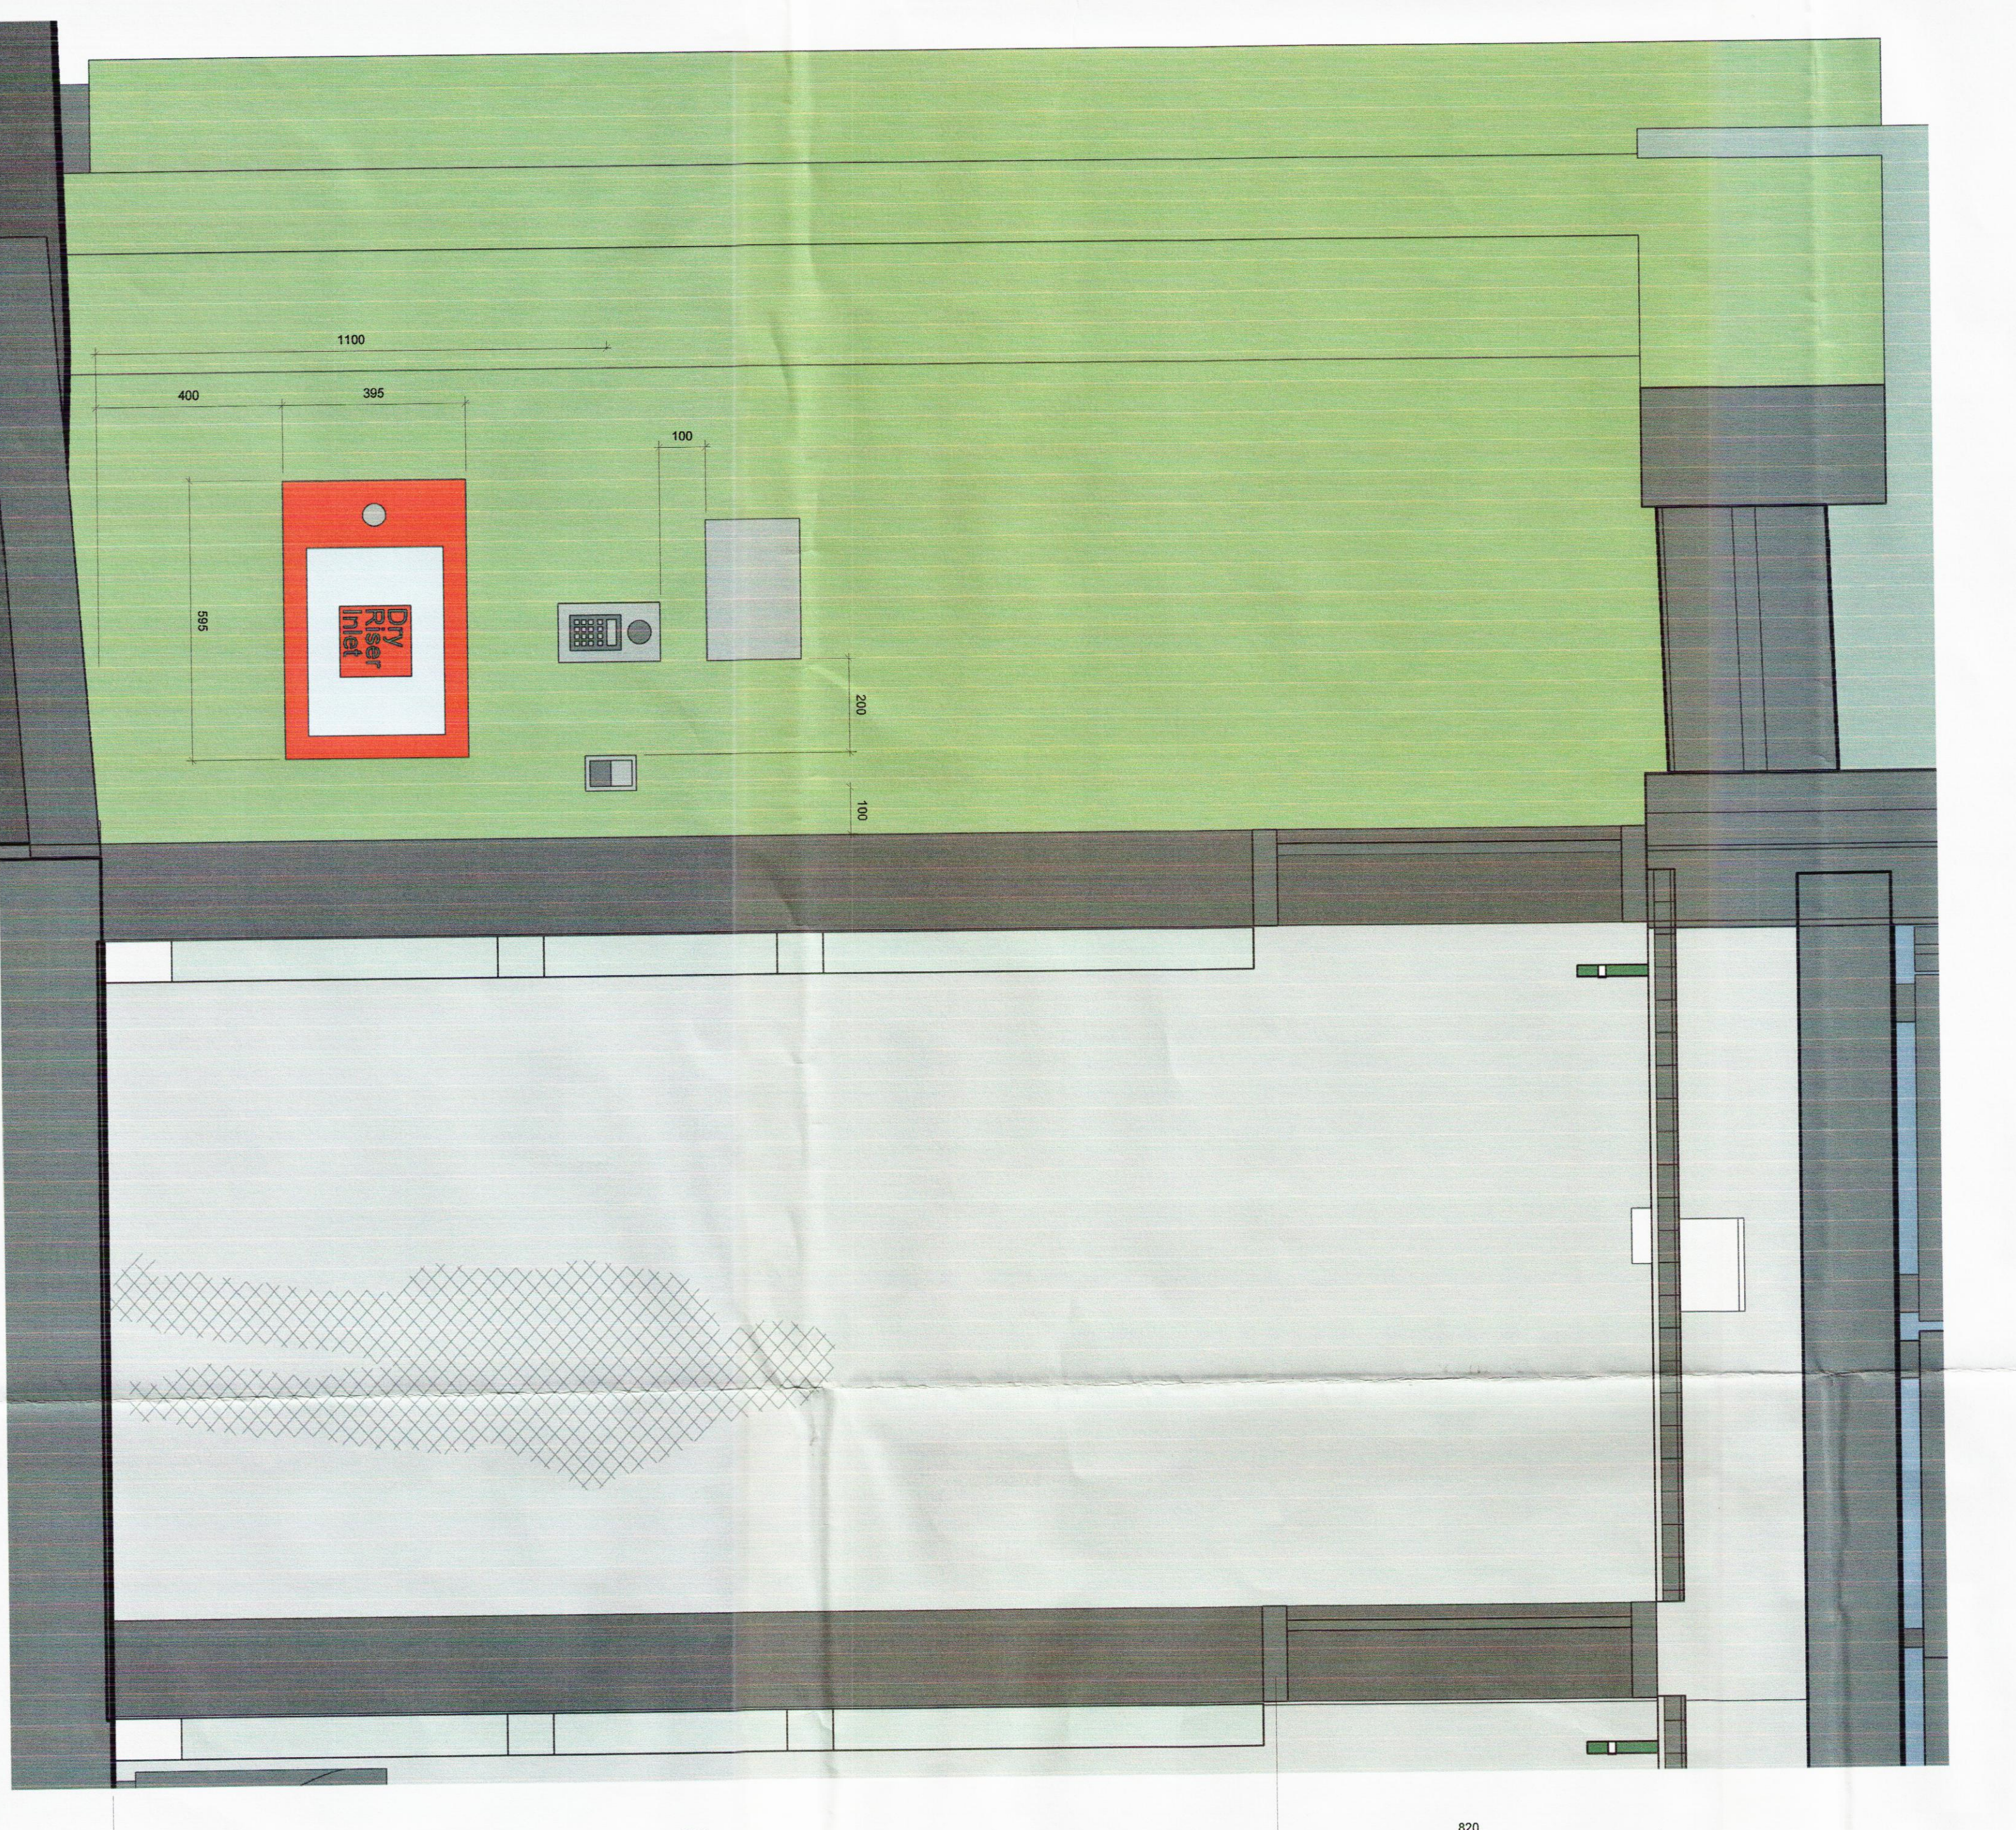

Copy of External Entrance Elevation



Copy of MELE - Entrance / Lobby
1.10