
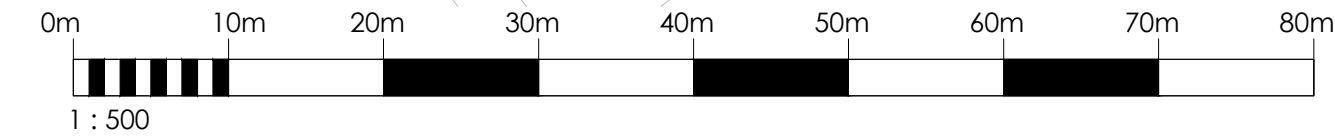


# Mill Lane, West Derby.

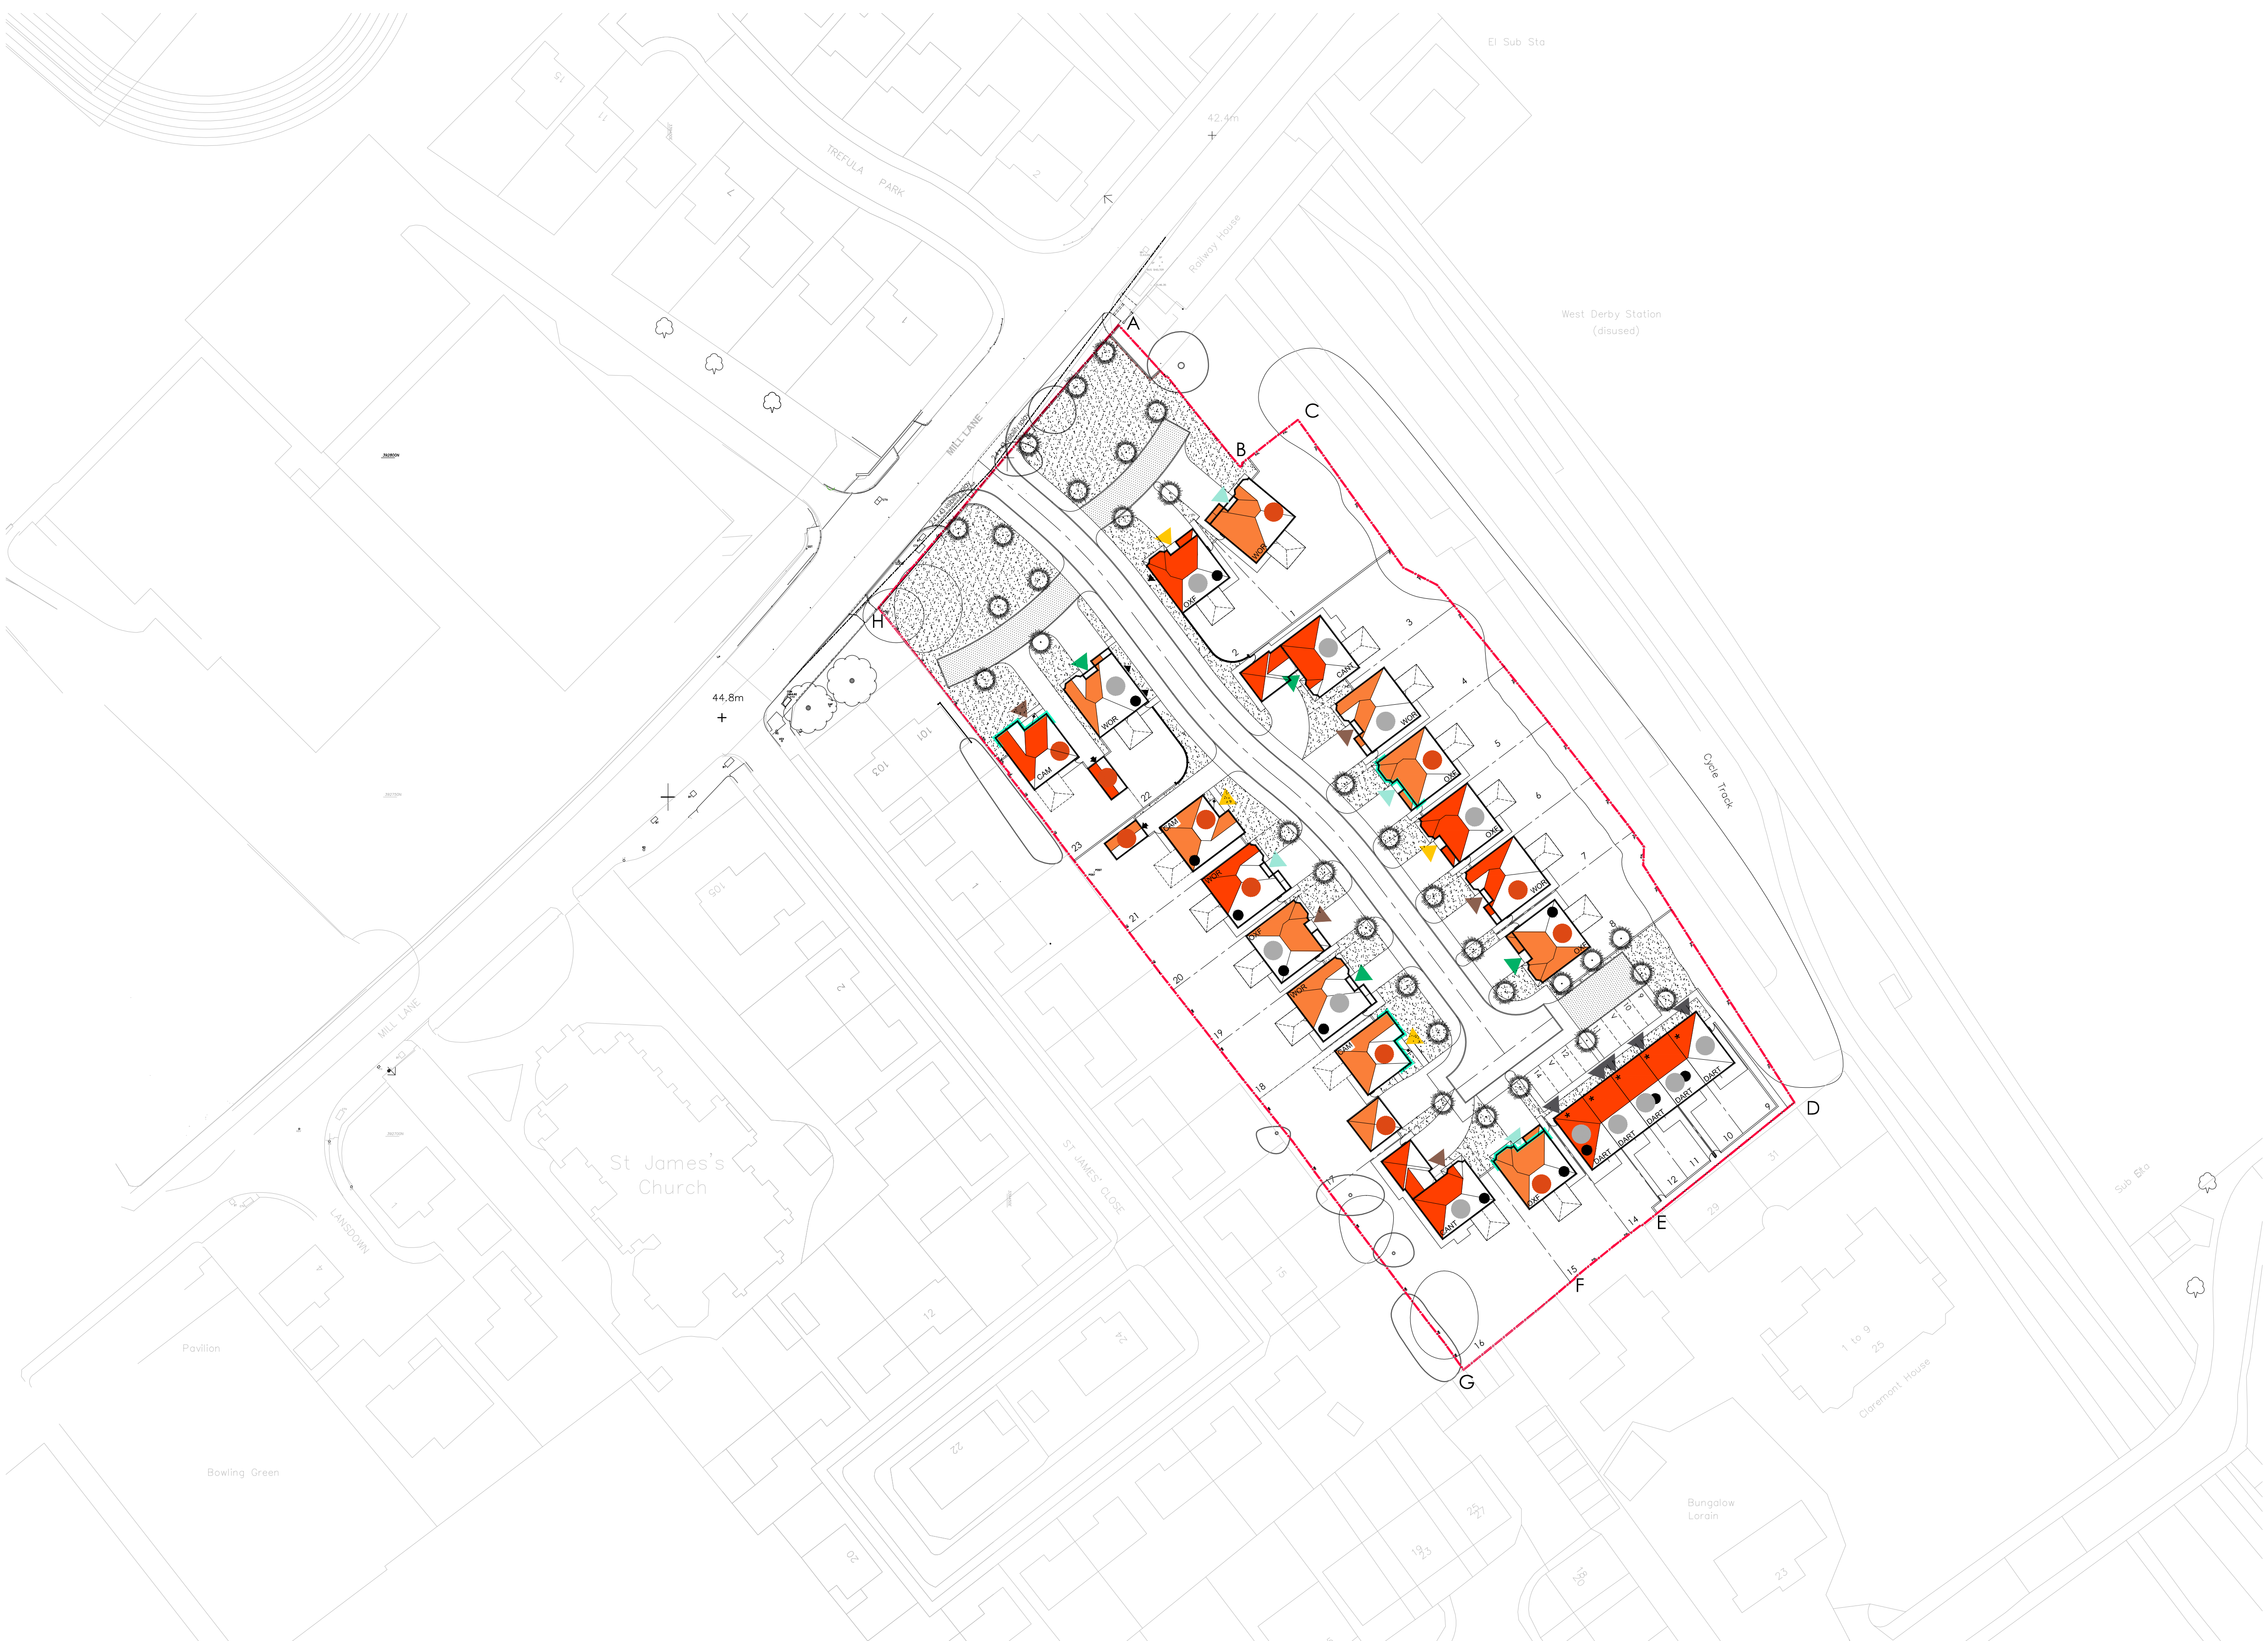

Survey Information

Legend

All buildings within this development will consist of the following external materials:-

**FACING BRICKS**

Istock - Western Red Multi Stock  
OR  
Istock Darkhead Balmoral

Istock - Marlborough Stock  
OR  
Sandringham

**NOTE**

Due to the current shortage in brick supplies, notified from the Manufacturer, we have identified identical bricks for each of the above.

**DETAIL BRICKS**

All detail bricks, heads, & sills to be built using Istock - Leicester Red Stock.

**RENDER**

Indicates location of Chalk Render (Plat M 2500). Render to be Monocouche-Wesler through coloured render with rough cast finish.  
All proposed render plots have the option to built in Brick only Western Red Multi.

**ROOF TILES**

Russell Highland - Slate Grey  
 Russell Highland - Rustic Peat

**VERTICAL TILES**

Vertical tiles to contrast with main roof tile, for example:  
Mixed Russell main roof tile = Brown vertical tile;  
Slate Grey main roof tile = Red vertical tile.

**GENERAL**

All windows to be White UPVC double glazed.  
All fascias & soffits to be White UPVC.  
All rainwater goods to be Black UPVC.  
All timber cladding to be treated waney larch lapped boarding.

**FRONT DOORS**

White  
 Camouflage Beige - 85381 389  
 DK Camouflage Desert Sand 85381 - 420  
 Green Mist Willow - 85 4800 - 12817  
 Braemar 854800 - 14C35

E	19.02.2016	Amended to correspond with Detailed Site Layout.	GJF
D	10.02.2016	Amended to correspond with Detailed Site Layout.	MJC
C	01.02.2016	Amended to correspond with Detailed Site Layout.	MJC
B	12/01/2016	Position of drive way to plots 1 - 2 amended.	TGH
A	07/01/2016	House type footprints updated.	TGH
Revision	Date	Amendment	Initials

**REDROW HOMES**

Redrow Homes Ltd - Lancashire Division

Redrow House, 14 Eaton Avenue, Buckshaw Village, Chorley, Lancashire, PR7 7NA  
Tel: 01772 843700 Fax: 01772 843701 Web: www.redrow.co.uk

Development		<b>Mill Lane</b>	
Location		<b>West Derby</b>	
Marketing Name			
Drawing Title		<b>Materials layout</b>	
Drawing Number		<b>ML-001</b>	
Revision	E	Scale @ A1	1:500
Drawn By	MCK	Date Started	18.12.15
Checked by		Date	

Legal Disclaimer TBC  
This layout has been designed after due consideration of our Context & Constraints Plan