




Close Boarded Fence
Type A

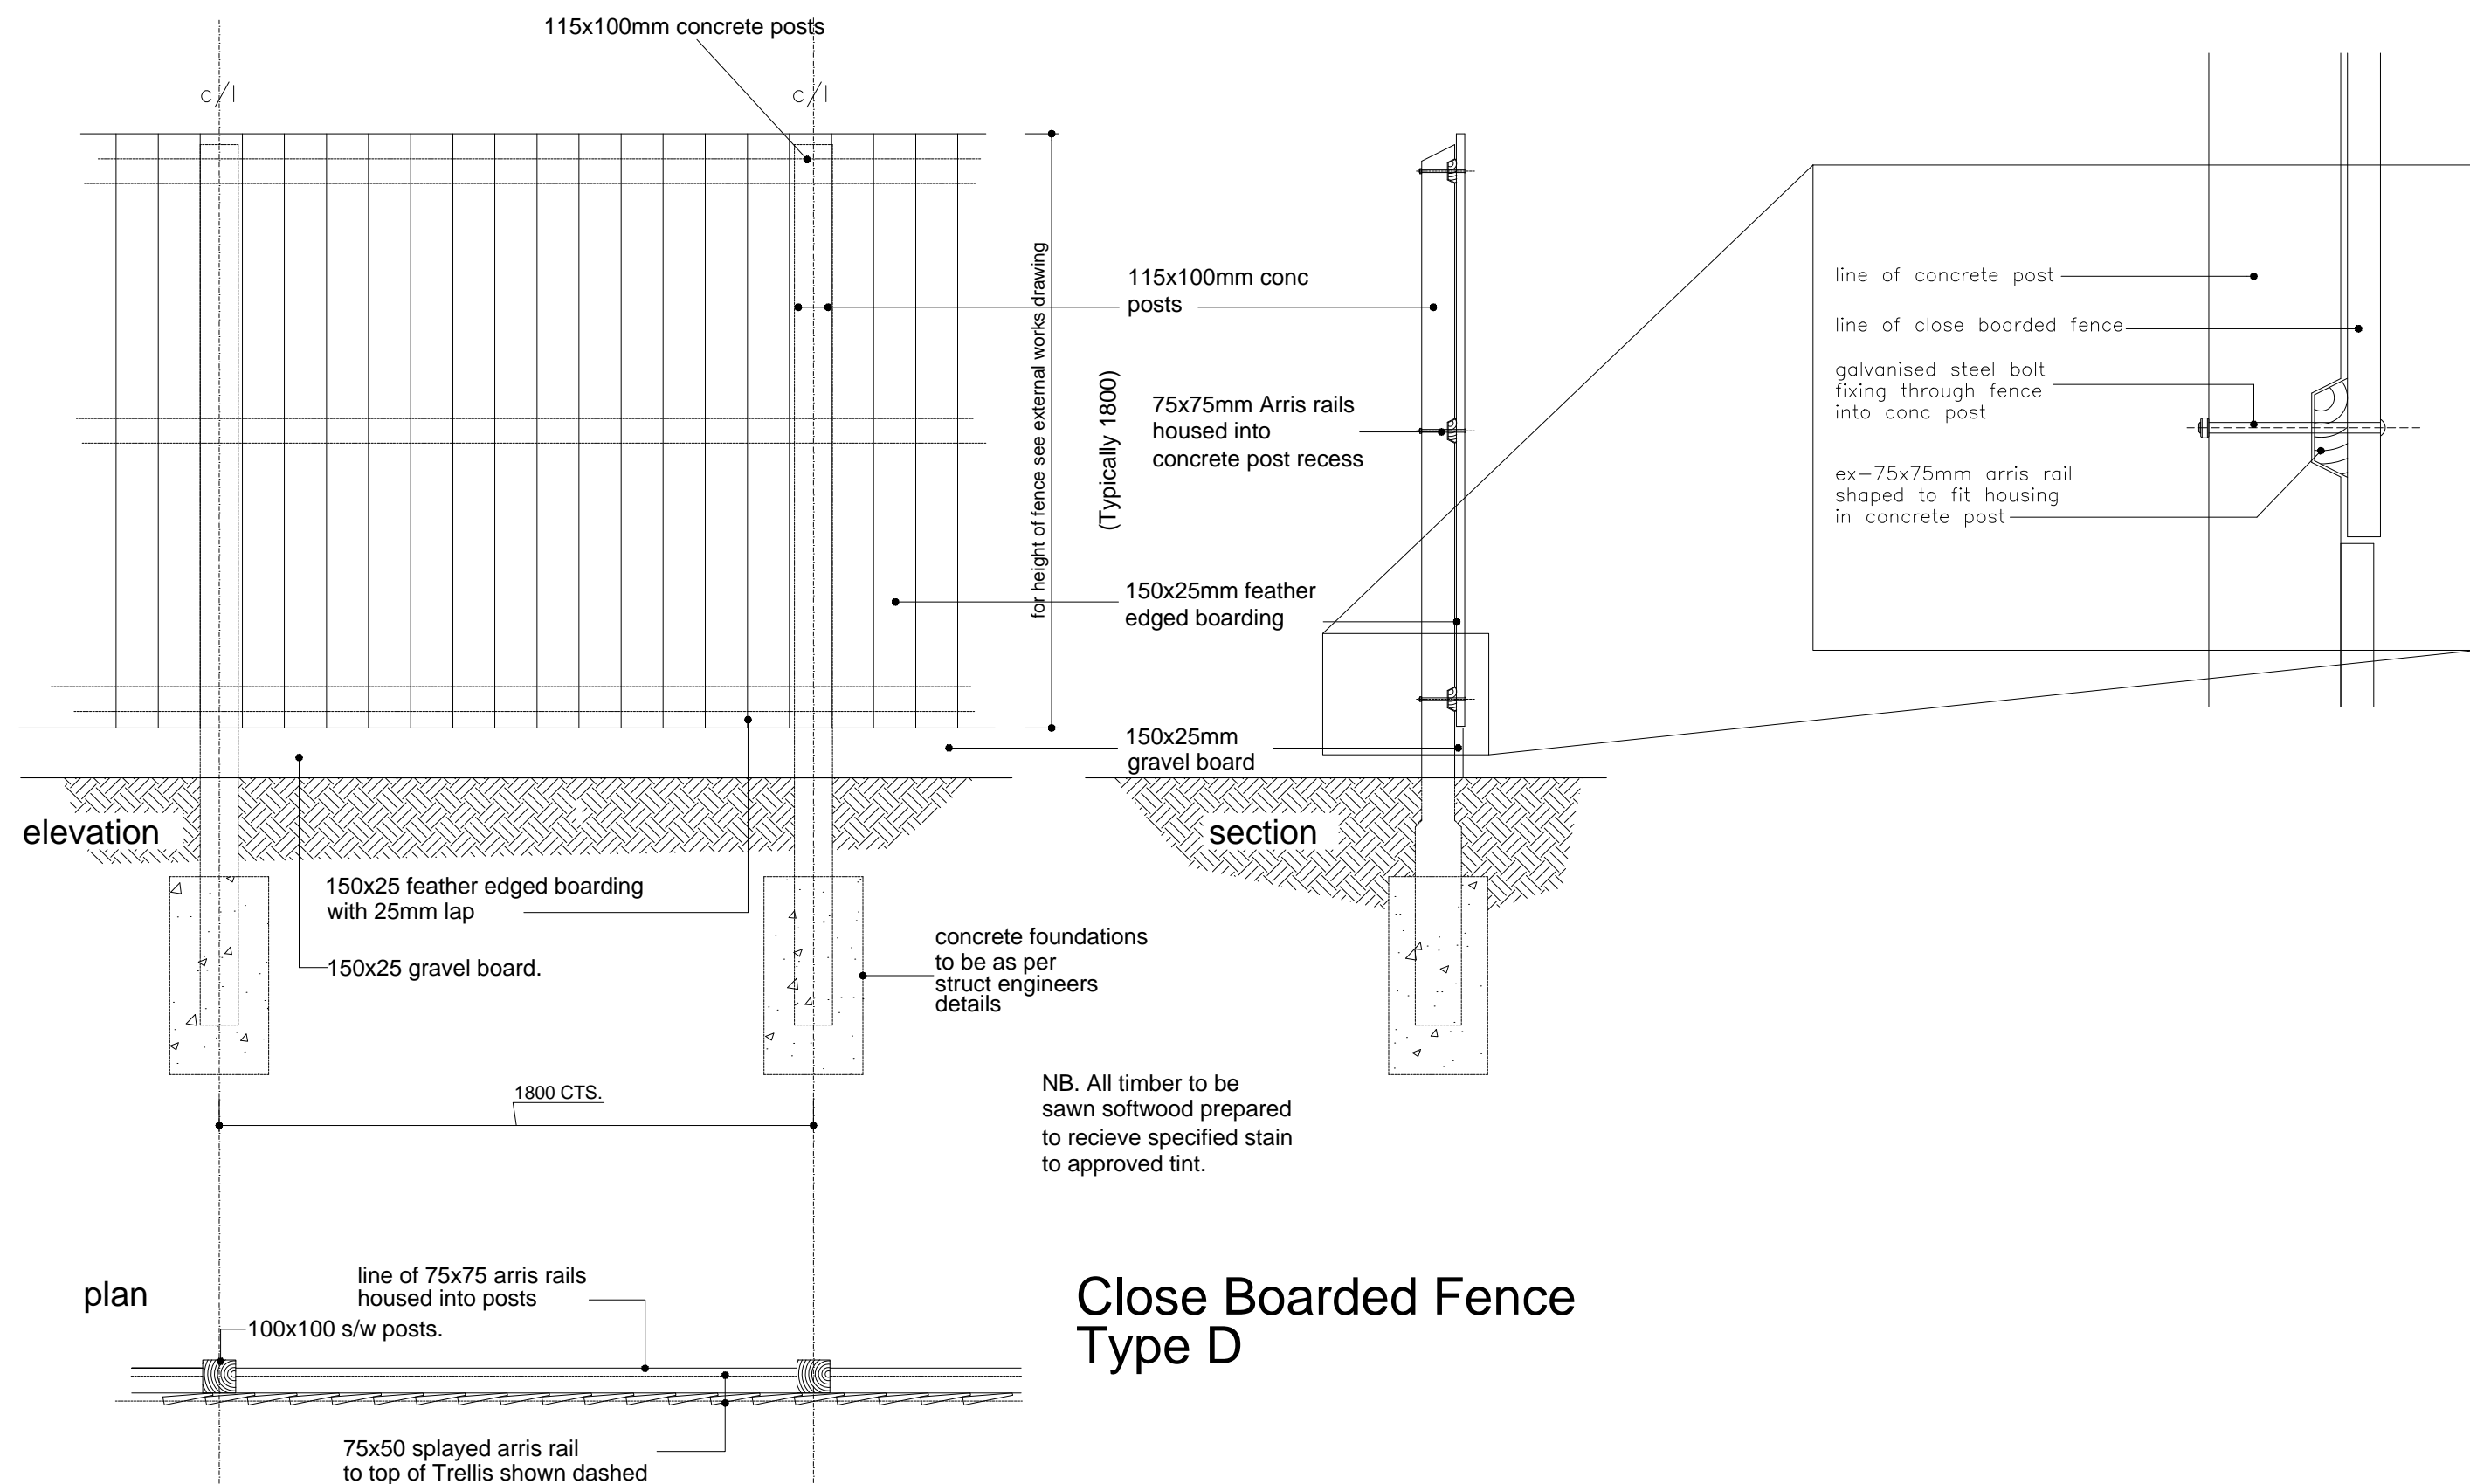

Close Boarded Fence
Type D

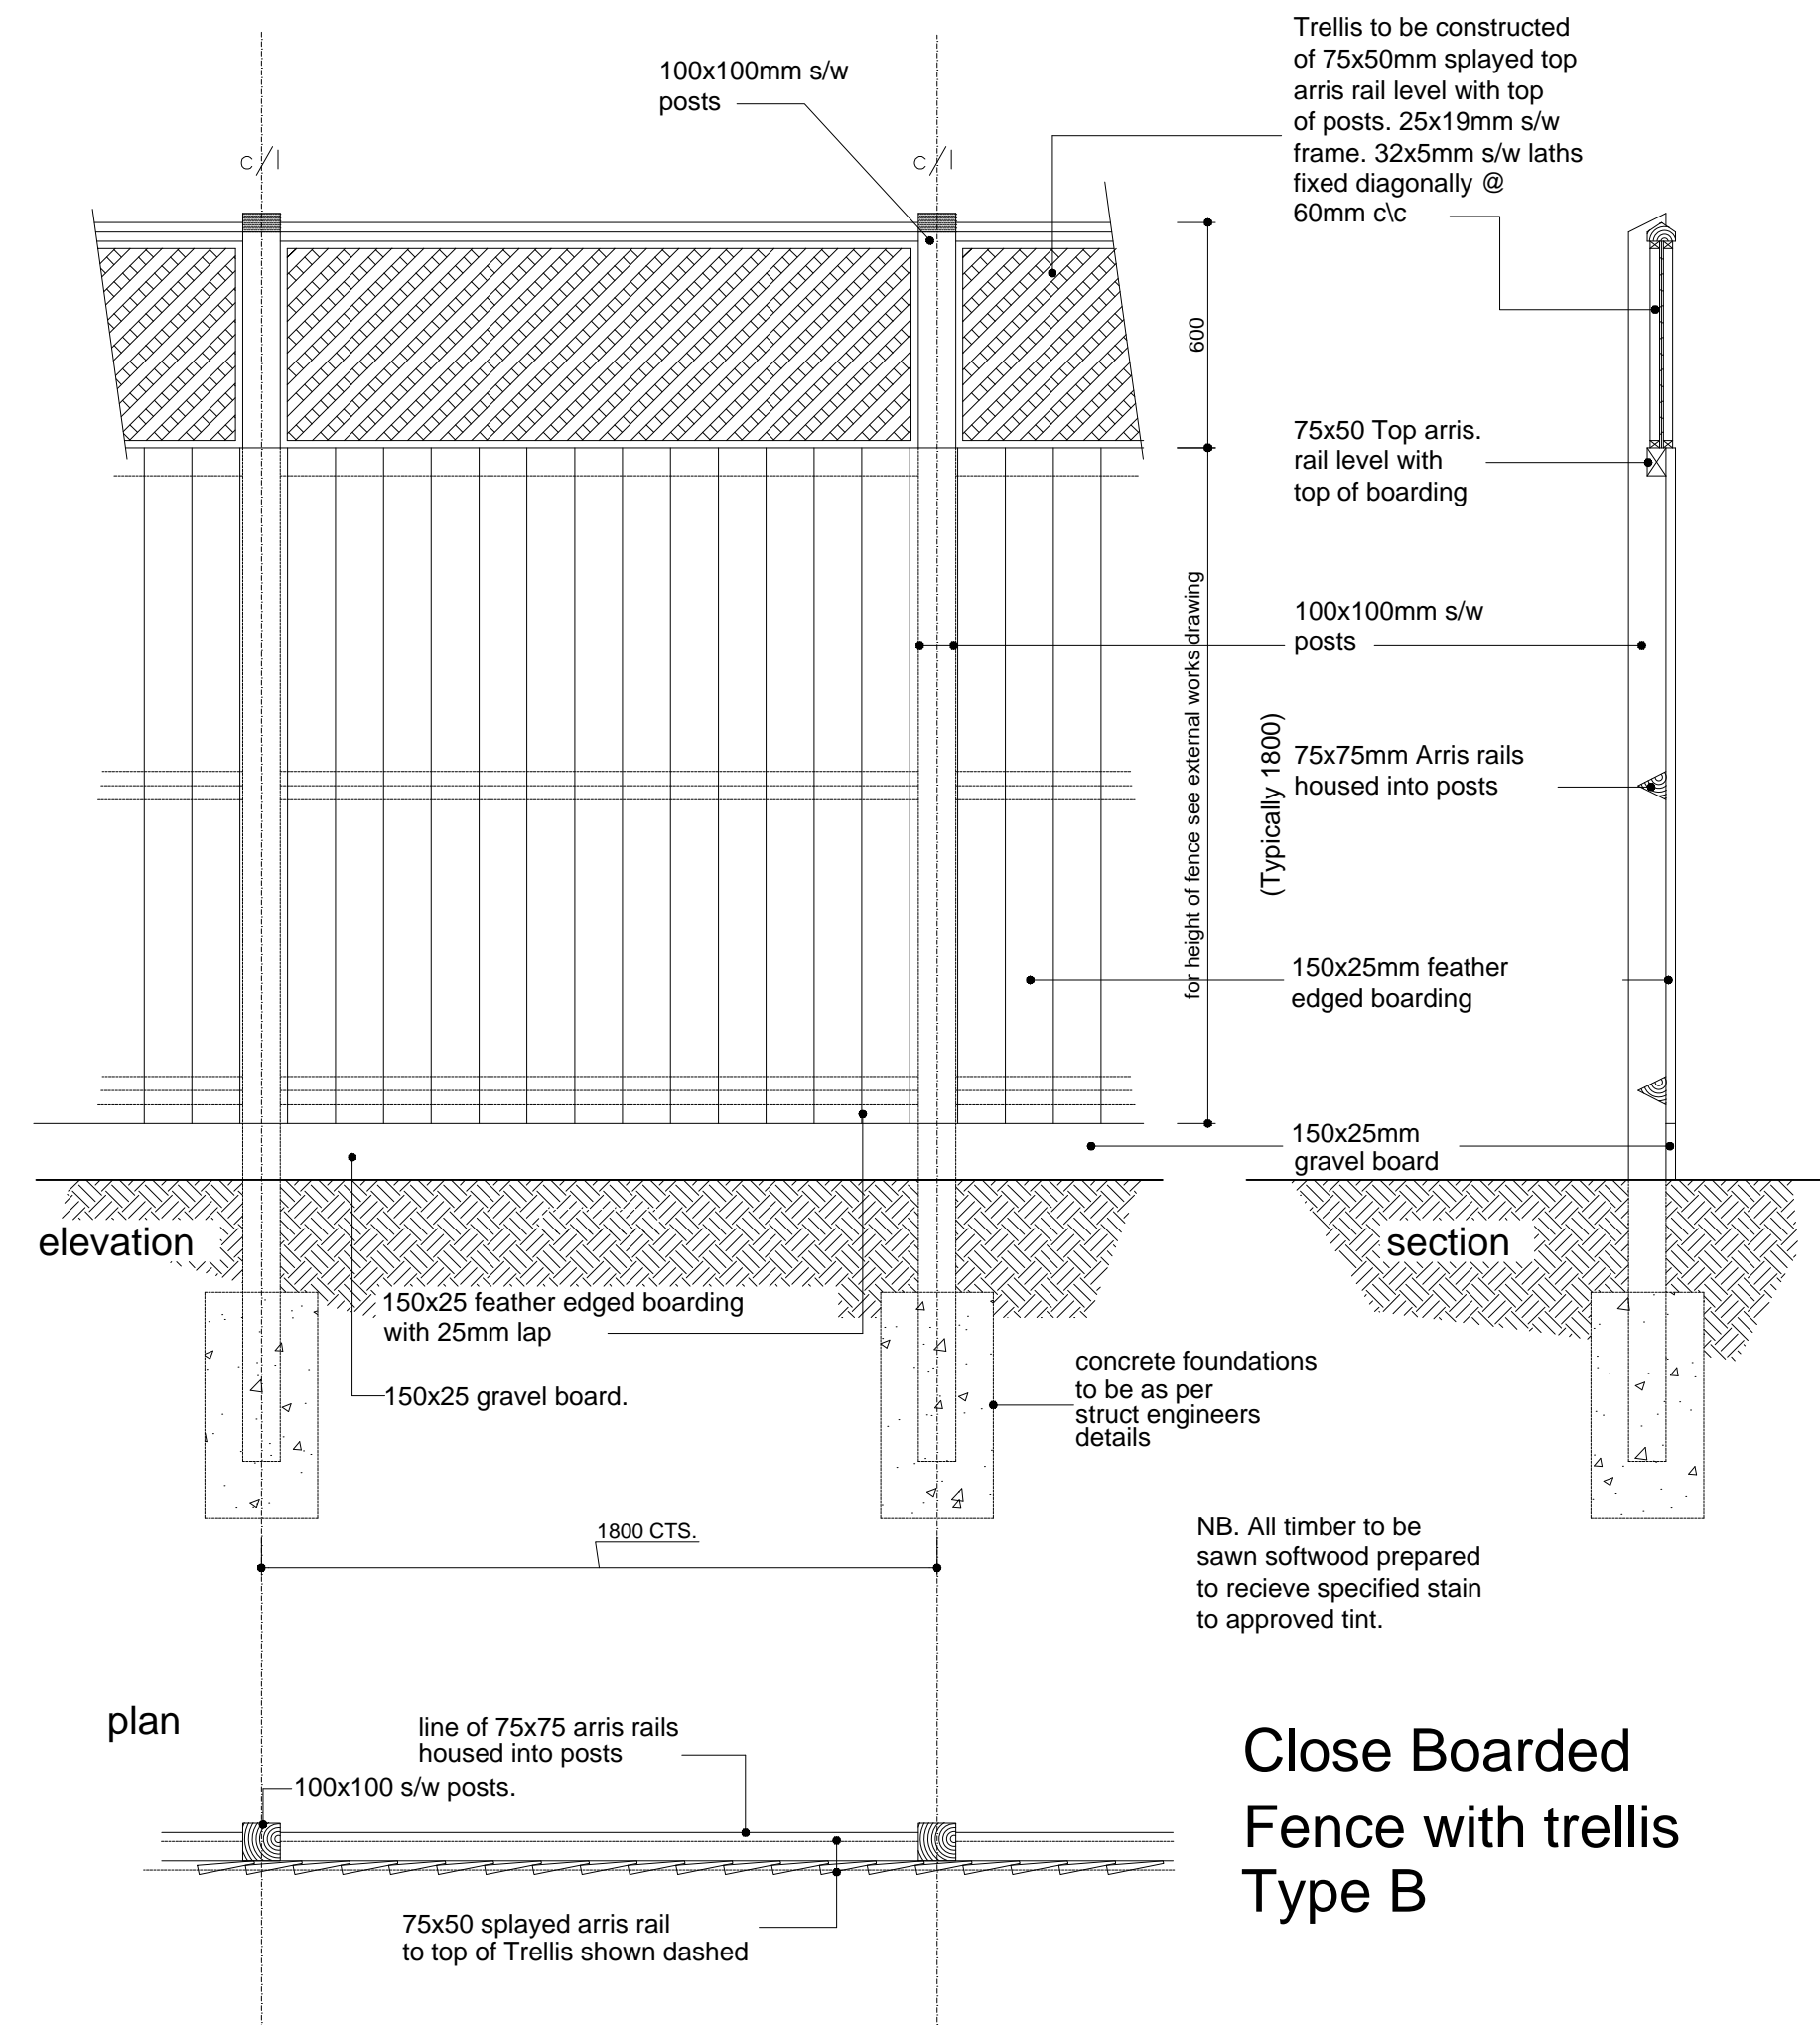

Close Boarded
Fence with trellis
Type B

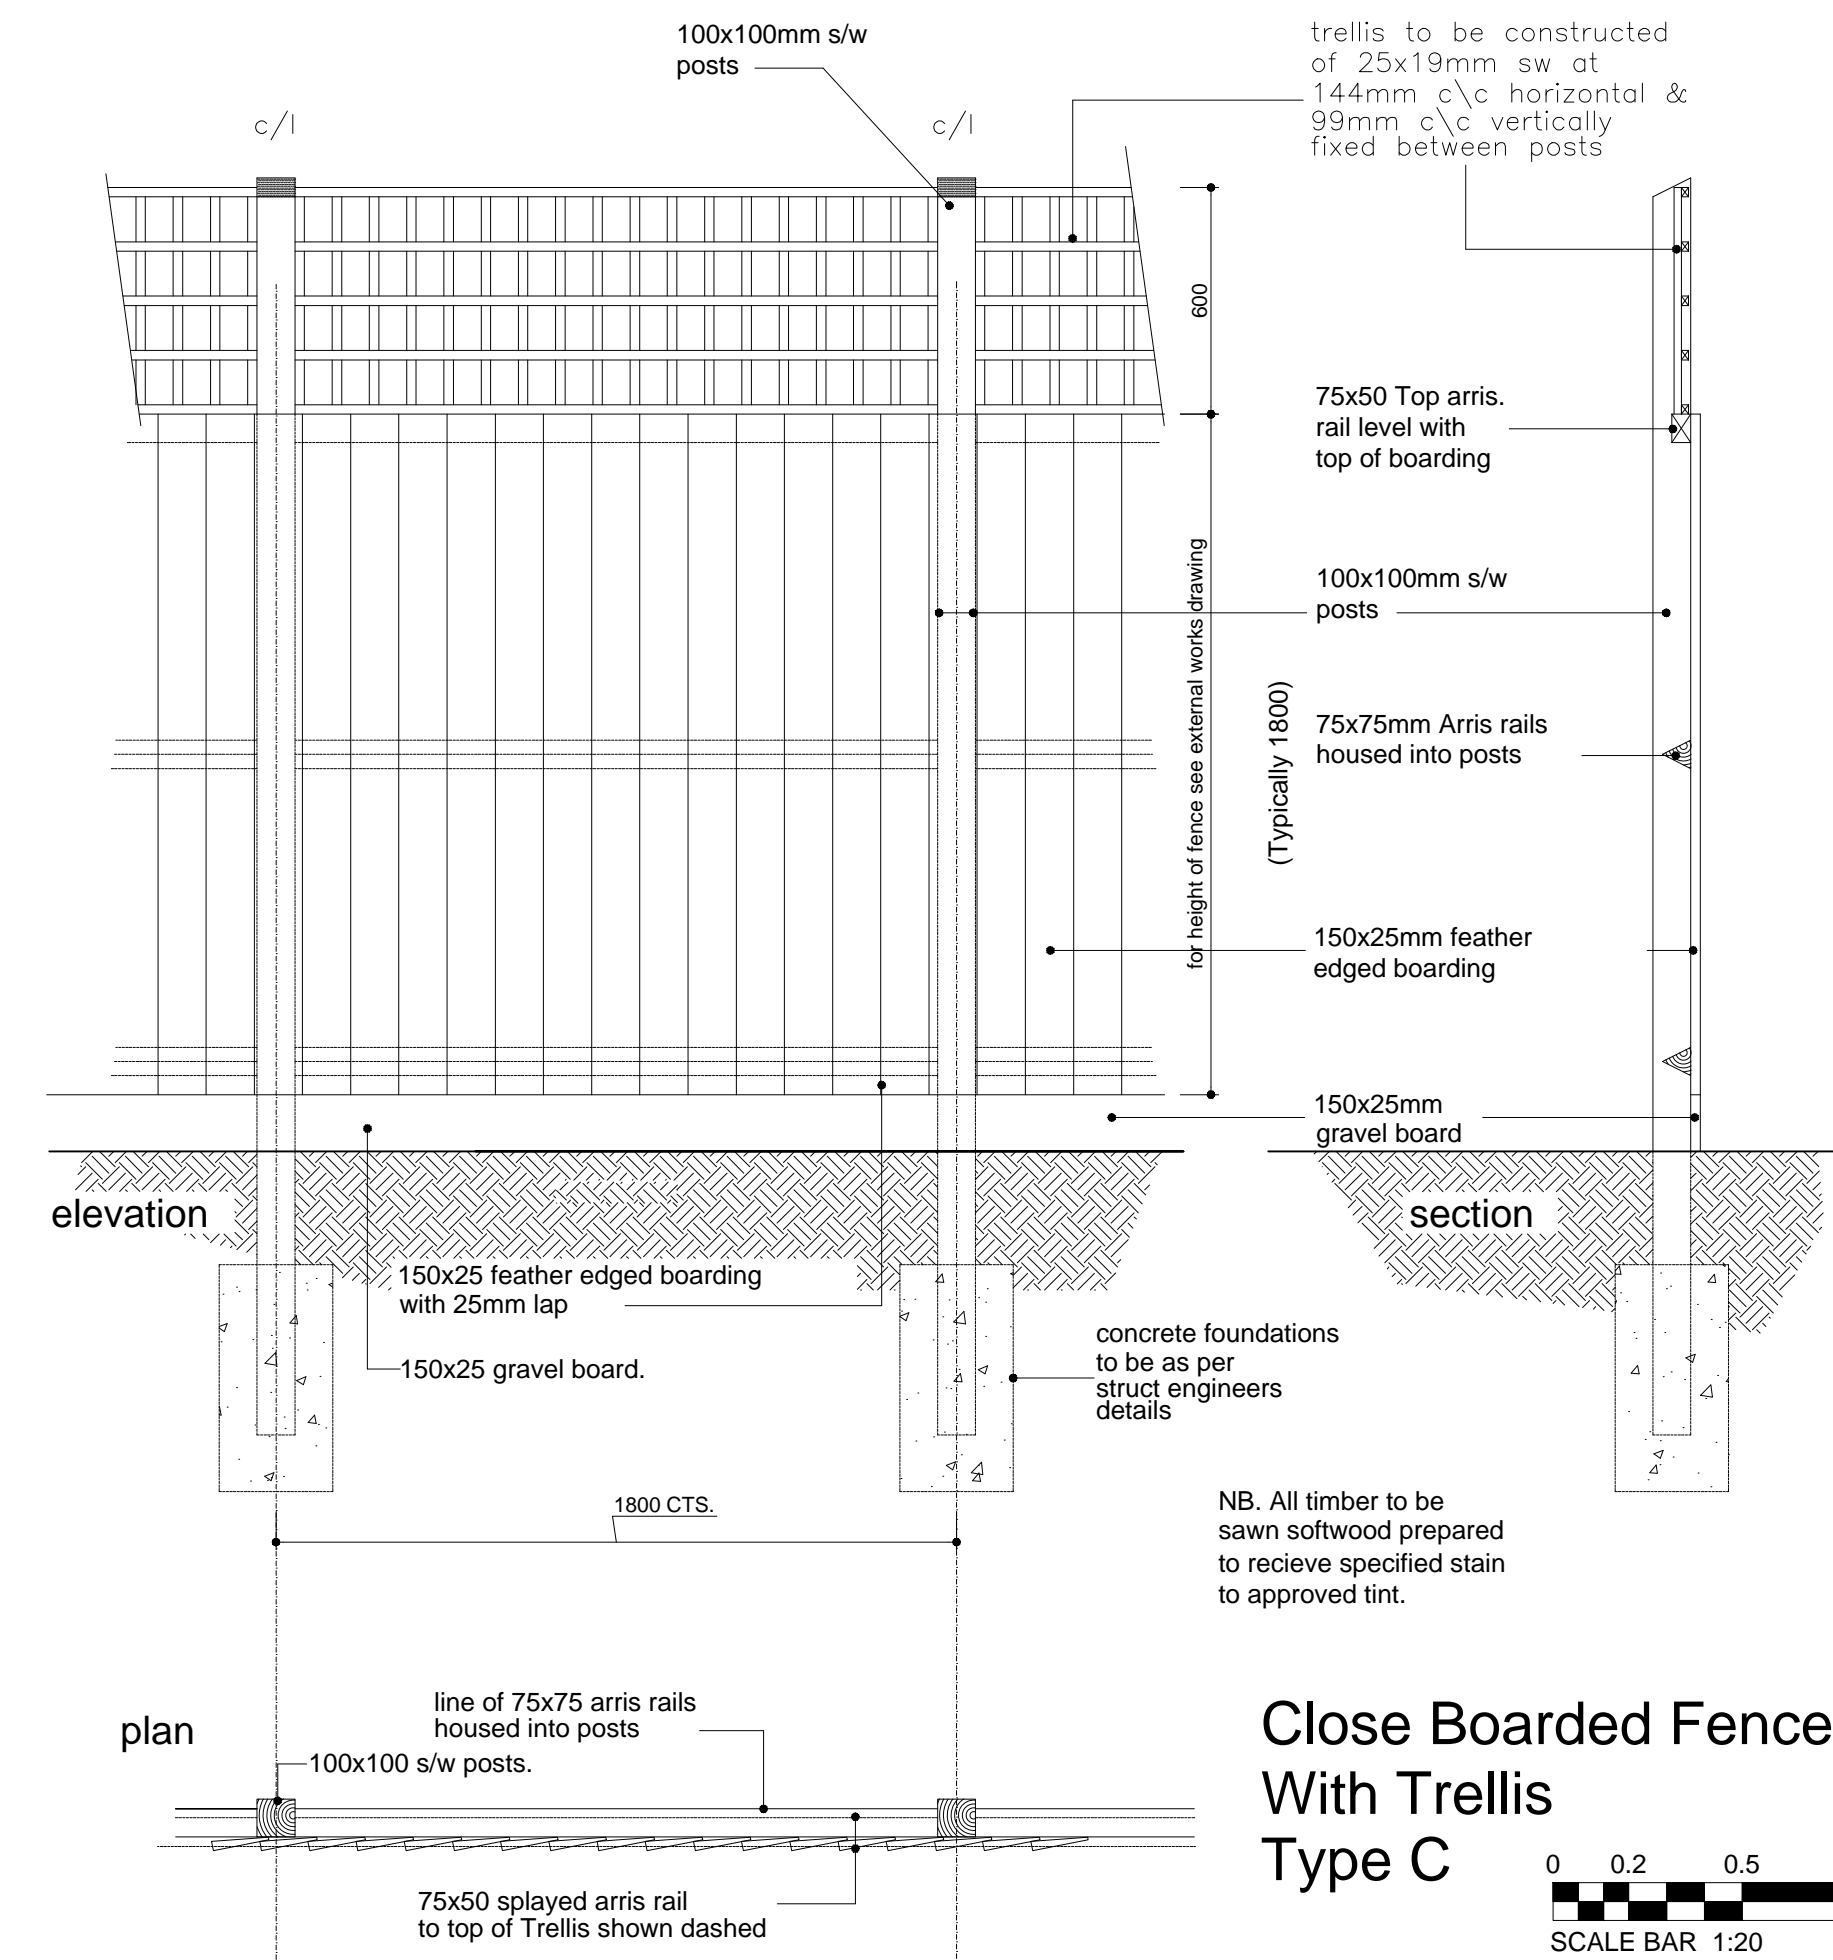

Close Boarded Fence
With Trellis
Type C

Rev	Date	By	Description	Check

COUNTRYSIDE
Places People Love

Countryside Properties (UK) Limited
Regeneration North
600 Lakeside Drive
Centre Park
Warrington WA1 1RW
Tel: 01925 248900 Fax: 01925 248901
www.countryside-properties.com

site:	STANDARD DETAILS TIMBER FRAME / MASONRY EXTERNAL BOUDARIES
title:	FENCE TYPES A TO D

scale: @A1	1:20	drawn by:	CPN
date:	JULY 2012	checked:	

	drawing no:	NSD 9102	
sheet no:		revision:	★