


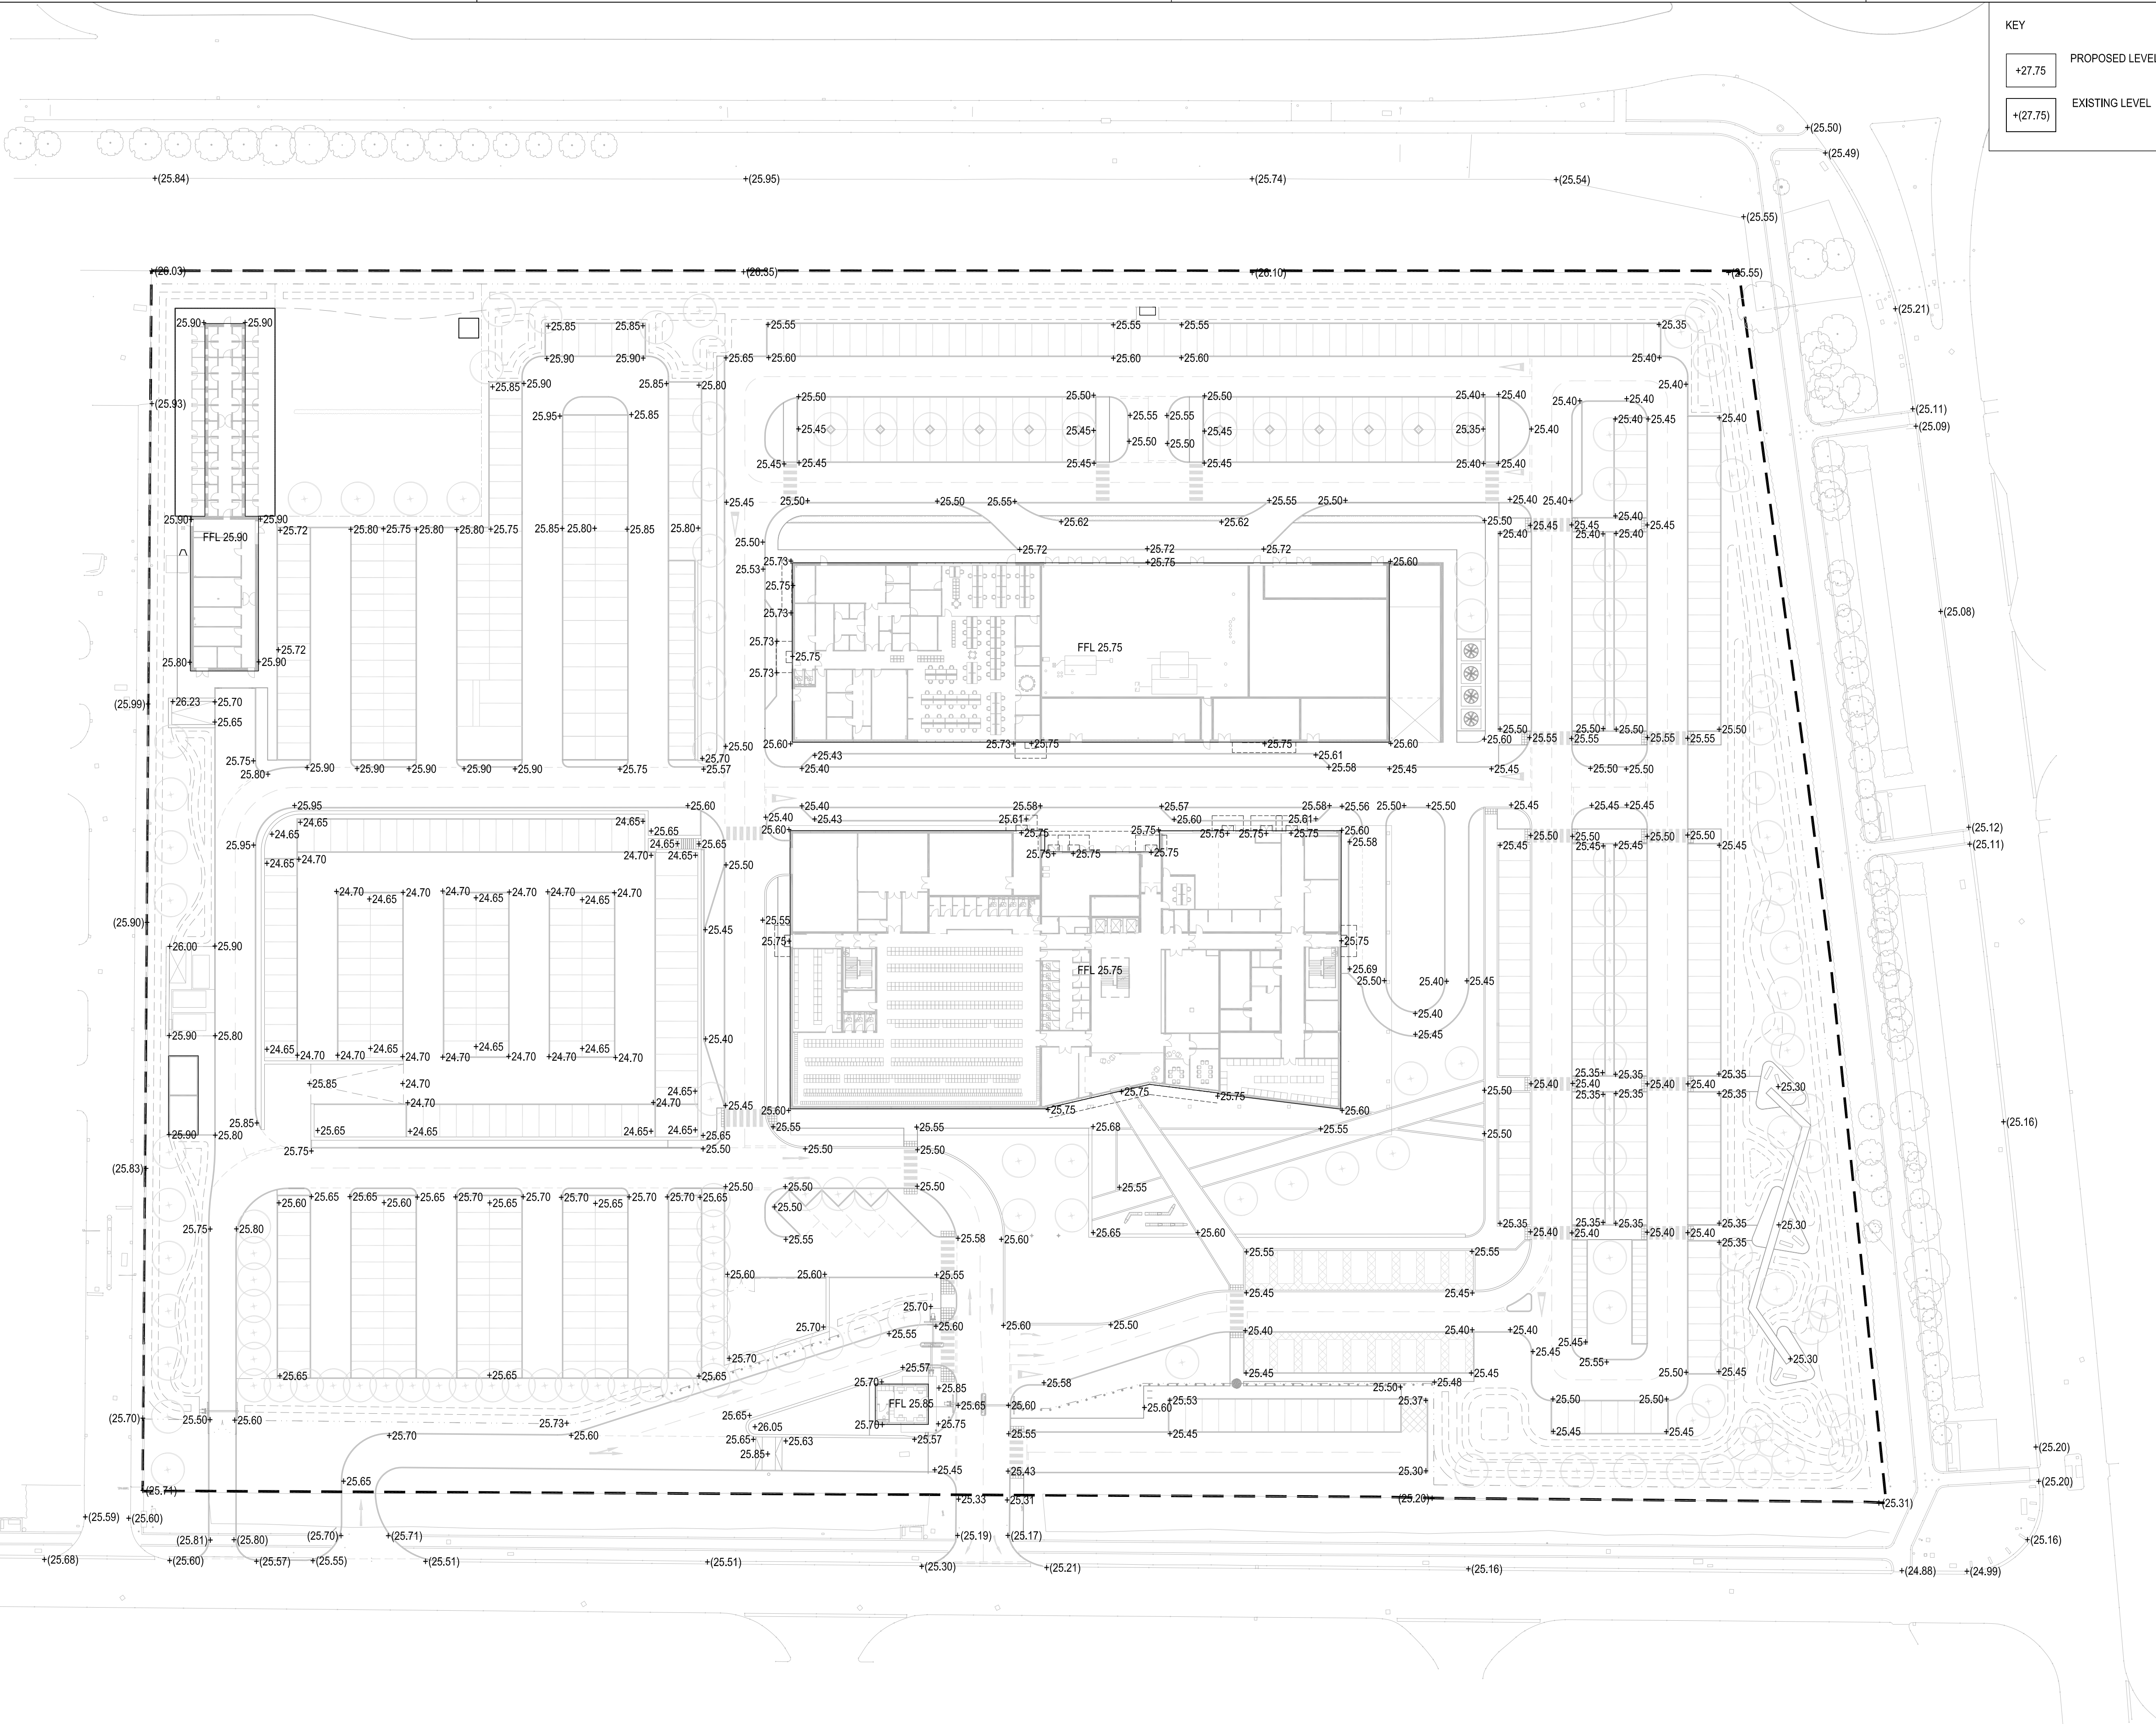

KEY

+27.75

PROPOSED LEVEL

+27.75

EXISTING LEVEL

2

MJS

JRM

13.07.2015

ISSUED FOR PLANNING

1.1

MJS

JRM

29.06.2015

DRAFT PLANNING ISSUE

FIRST ISSUE

REVISION DESCRIPTION

DRAWN

CHECKED

DATE

KEY PLAN

CLIENT

11 Ducie Street

P.O. Box 85, Piccadilly Basin

Manchester M60 3JA

United Kingdom

T +44 (0)161 628 2200

F +44 (0)161 628 2235

www.bdp.com

BUILDING DESIGN PARTNERSHIP SHALL HAVE NO RESPONSIBILITY FOR ANY USE MADE OF THIS DOCUMENT OTHER THAN FOR THAT WHICH IT WAS PREPARED AND ISSUED.

ALL DIMENSIONS SHOULD BE CHECKED ON SITE.

DO NOT SCALE FROM THIS DRAWING.

ANY DRAWING ERRORS OR DIVERGENCES SHOULD BE BROUGHT TO THE ATTENTION OF BUILDING DESIGN PARTNERSHIP AT THE ADDRESS SHOWN BELOW.



NOTES

TO BE READ IN CONJUNCTION WITH LANDSCAPE DRAWINGS:

OCC-BDP-00-00-DR-L-1001 - LANDSCAPE MASTERPLAN
OCC-BDP-00-00-DR-L-1002 - PLANTING STRATEGY PLAN
OCC-BDP-00-00-DR-L-1003 - TREE RETENTION PLAN
OCC-BDP-00-00-DR-L-1005 - PROPOSED PARKING STRATEGY

OCC-BDP-00-00-DR-L-2001 - GENERAL ARRANGEMENT 1 OF 4
OCC-BDP-00-00-DR-L-2002 - GENERAL ARRANGEMENT 2 OF 4
OCC-BDP-00-00-DR-L-2003 - GENERAL ARRANGEMENT 3 OF 4
OCC-BDP-00-00-DR-L-2004 - GENERAL ARRANGEMENT 4 OF 4

OCC-BDP-00-XX-DR-L-4001 - LANDSCAPE SECTIONS 1 OF 3
OCC-BDP-00-XX-DR-L-4002 - LANDSCAPE SECTIONS 2 OF 3
OCC-BDP-00-XX-DR-L-4003 - LANDSCAPE SECTIONS 3 OF 3

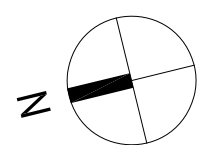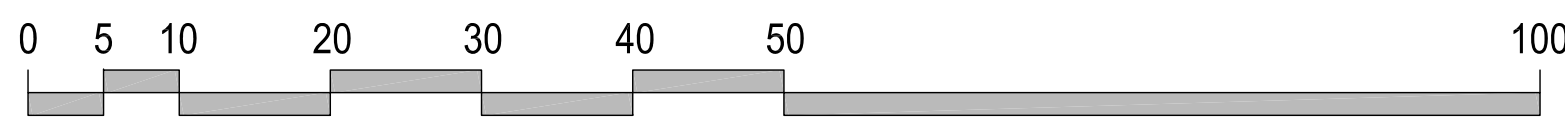

BDP.

11 Ducie Street
P.O. Box 85, Piccadilly Basin
Manchester M60 3JA
United Kingdom
T +44 (0)161 628 2200
F +44 (0)161 628 2235
www.bdp.com

PROJECT TITLE
**POLICE AND CRIME COMMISSIONER
FOR MERSEYSIDE OCC**

PROJECT TITLE	PROPOSED LEVELS / CONTOURS PLAN	SCALE	@ A1 1:500
PROJECT NUMBER	P2006318	DATE	JUN '15
PROJECT NAME	OCC-BDP-00-00-DR-L-1004	REVISION	S1-P2