


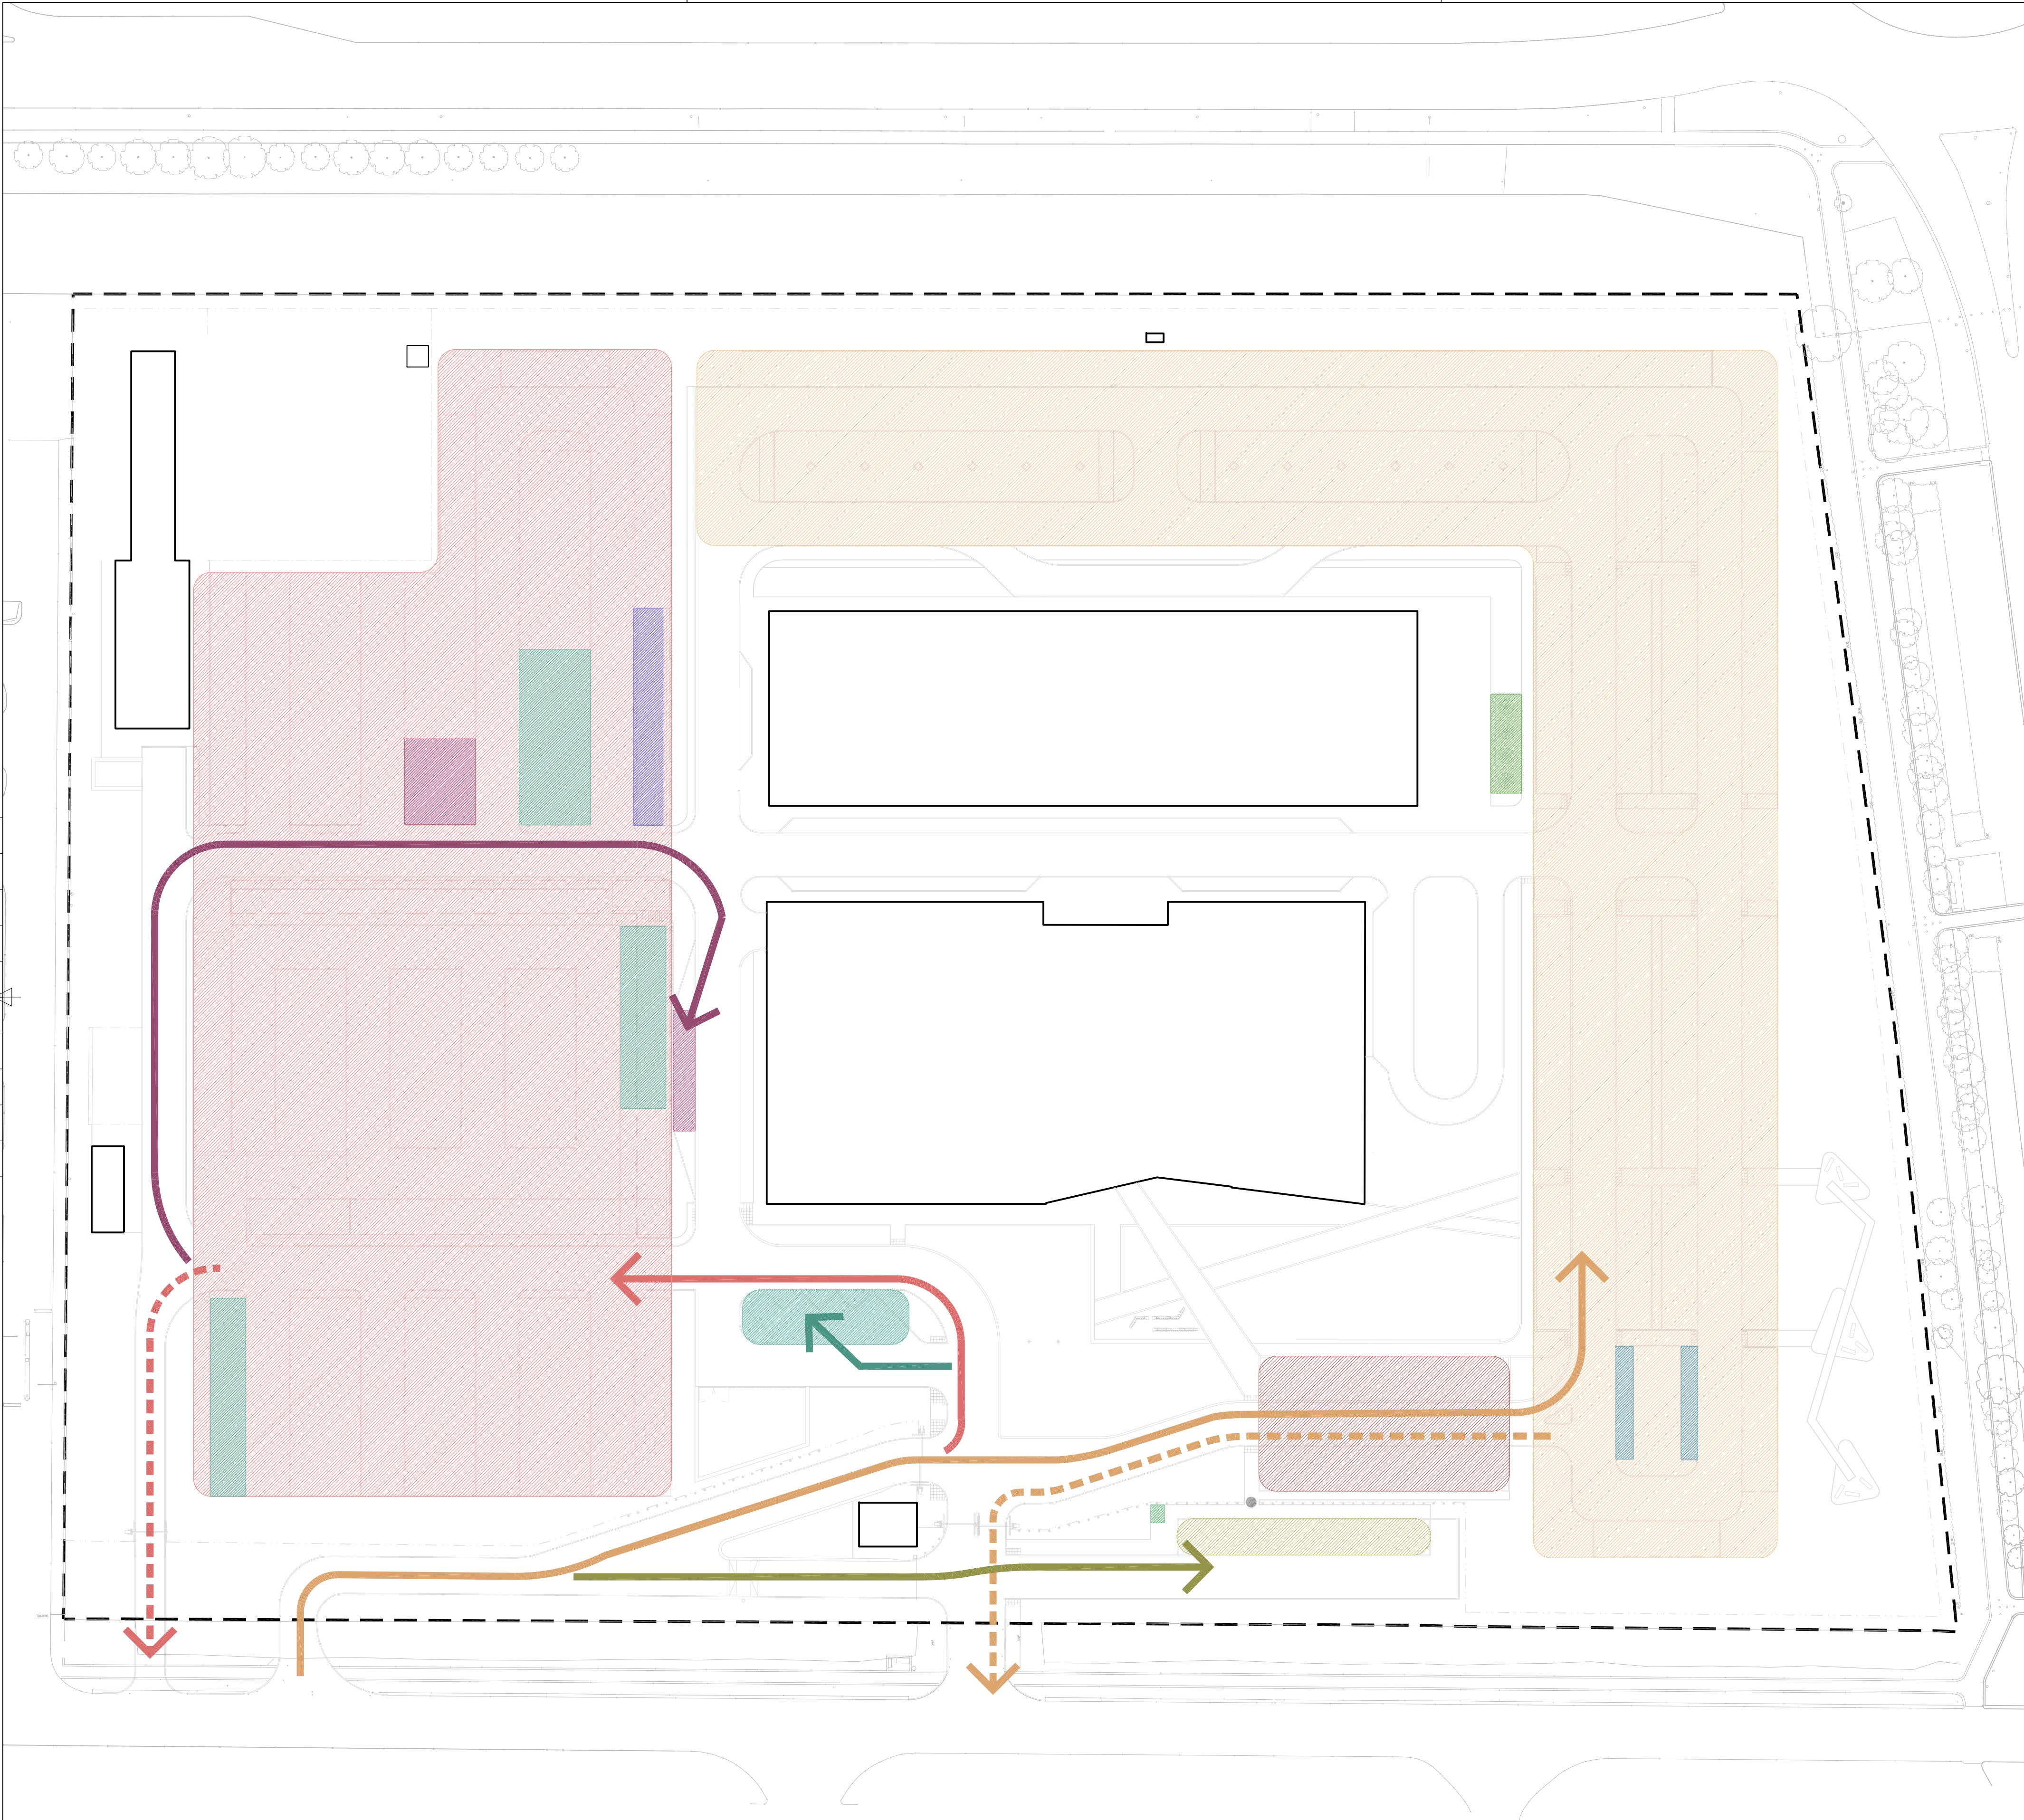

PROPOSED PARKING SCHEDULE			
VEHICLE	STAFF	VISITOR	OPERATIONAL
CARS	286	14	256
LIGHT GOODS / CARRIER VEHICLES			58
MOTORCYCLES	26		18
ACCESSIBLE PARKING		18	
CYCLE PARKING	32	4	
OTHER (HGV / TRAILER / DELIVERY ETC)			12

- KEY
- STAFF ACCESS
 - STAFF EGRESS
 - OPERATIONAL ACCESS
 - OPERATIONAL EGRESS
 - VISITOR ACCESS
 - DELIVERY ACCESS
 - HGV ACCESS

BUILDING DESIGN PARTNERSHIP SHALL HAVE NO RESPONSIBILITY FOR ANY USE MADE OF THIS DOCUMENT OTHER THAN FOR THAT WHICH IT WAS PREPARED AND ISSUED.

ALL DIMENSIONS SHOULD BE CHECKED ON SITE.

DO NOT SCALE FROM THIS DRAWING.

ANY DRAWING ERRORS OR DIVERGENCES SHOULD BE BROUGHT TO THE ATTENTION OF BUILDING DESIGN PARTNERSHIP AT THE ADDRESS SHOWN BELOW.

NOTES

TO BE READ IN CONJUNCTION WITH LANDSCAPE DRAWINGS:

OCC-BDP-00-00-DR-L-1001 - LANDSCAPE MASTERPLAN
OCC-BDP-00-00-DR-L-1002 - PLANTING STRATEGY PLAN
OCC-BDP-00-00-DR-L-1003 - TREE RETENTION PLAN
OCC-BDP-00-00-DR-L-1004 - PROPOSED LEVELS PLAN

OCC-BDP-00-00-DR-L-2001 - GENERAL ARRANGEMENT 1 OF 4
OCC-BDP-00-00-DR-L-2002 - GENERAL ARRANGEMENT 2 OF 4
OCC-BDP-00-00-DR-L-2003 - GENERAL ARRANGEMENT 3 OF 4
OCC-BDP-00-00-DR-L-2004 - GENERAL ARRANGEMENT 4 OF 4


OCC-BDP-00-XX-DR-L-4001 - LANDSCAPE SECTIONS 1 OF 3
OCC-BDP-00-XX-DR-L-4002 - LANDSCAPE SECTIONS 2 OF 3
OCC-BDP-00-XX-DR-L-4003 - LANDSCAPE SECTIONS 3 OF 3

P1 MJS JRM 13.07.2015

ISSUED FOR PLANNING

FIRST ISSUE

REVISION / DESCRIPTION	DRAWN	CHECKED	DATE
------------------------	-------	---------	------

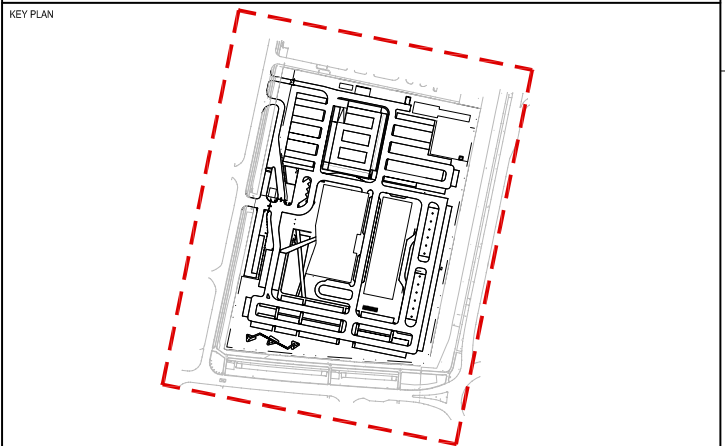

CLIENT

11 Duce Street
P.O. Box 85, Piccadilly Basin
Manchester M60 3JA
United Kingdom
T +44 (0)161 828 2200
F +44 (0)161 828 2235
www.bdp.com

BDP.

PROJECT TITLE
**POLICE AND CRIME COMMISSIONER
FOR MERSEYSIDE OCC**

PROJECT TITLE PROPOSED PARKING STRATEGY	SCALE @ A1 1:500
---	------------------------

PROJECT NUMBER P2006318	DRAWING NO. OCC-BDP-00-00-DR-L-1005	DATE JUL '15	REVISION S1-P1
-----------------------------------	---	------------------------	--------------------------