


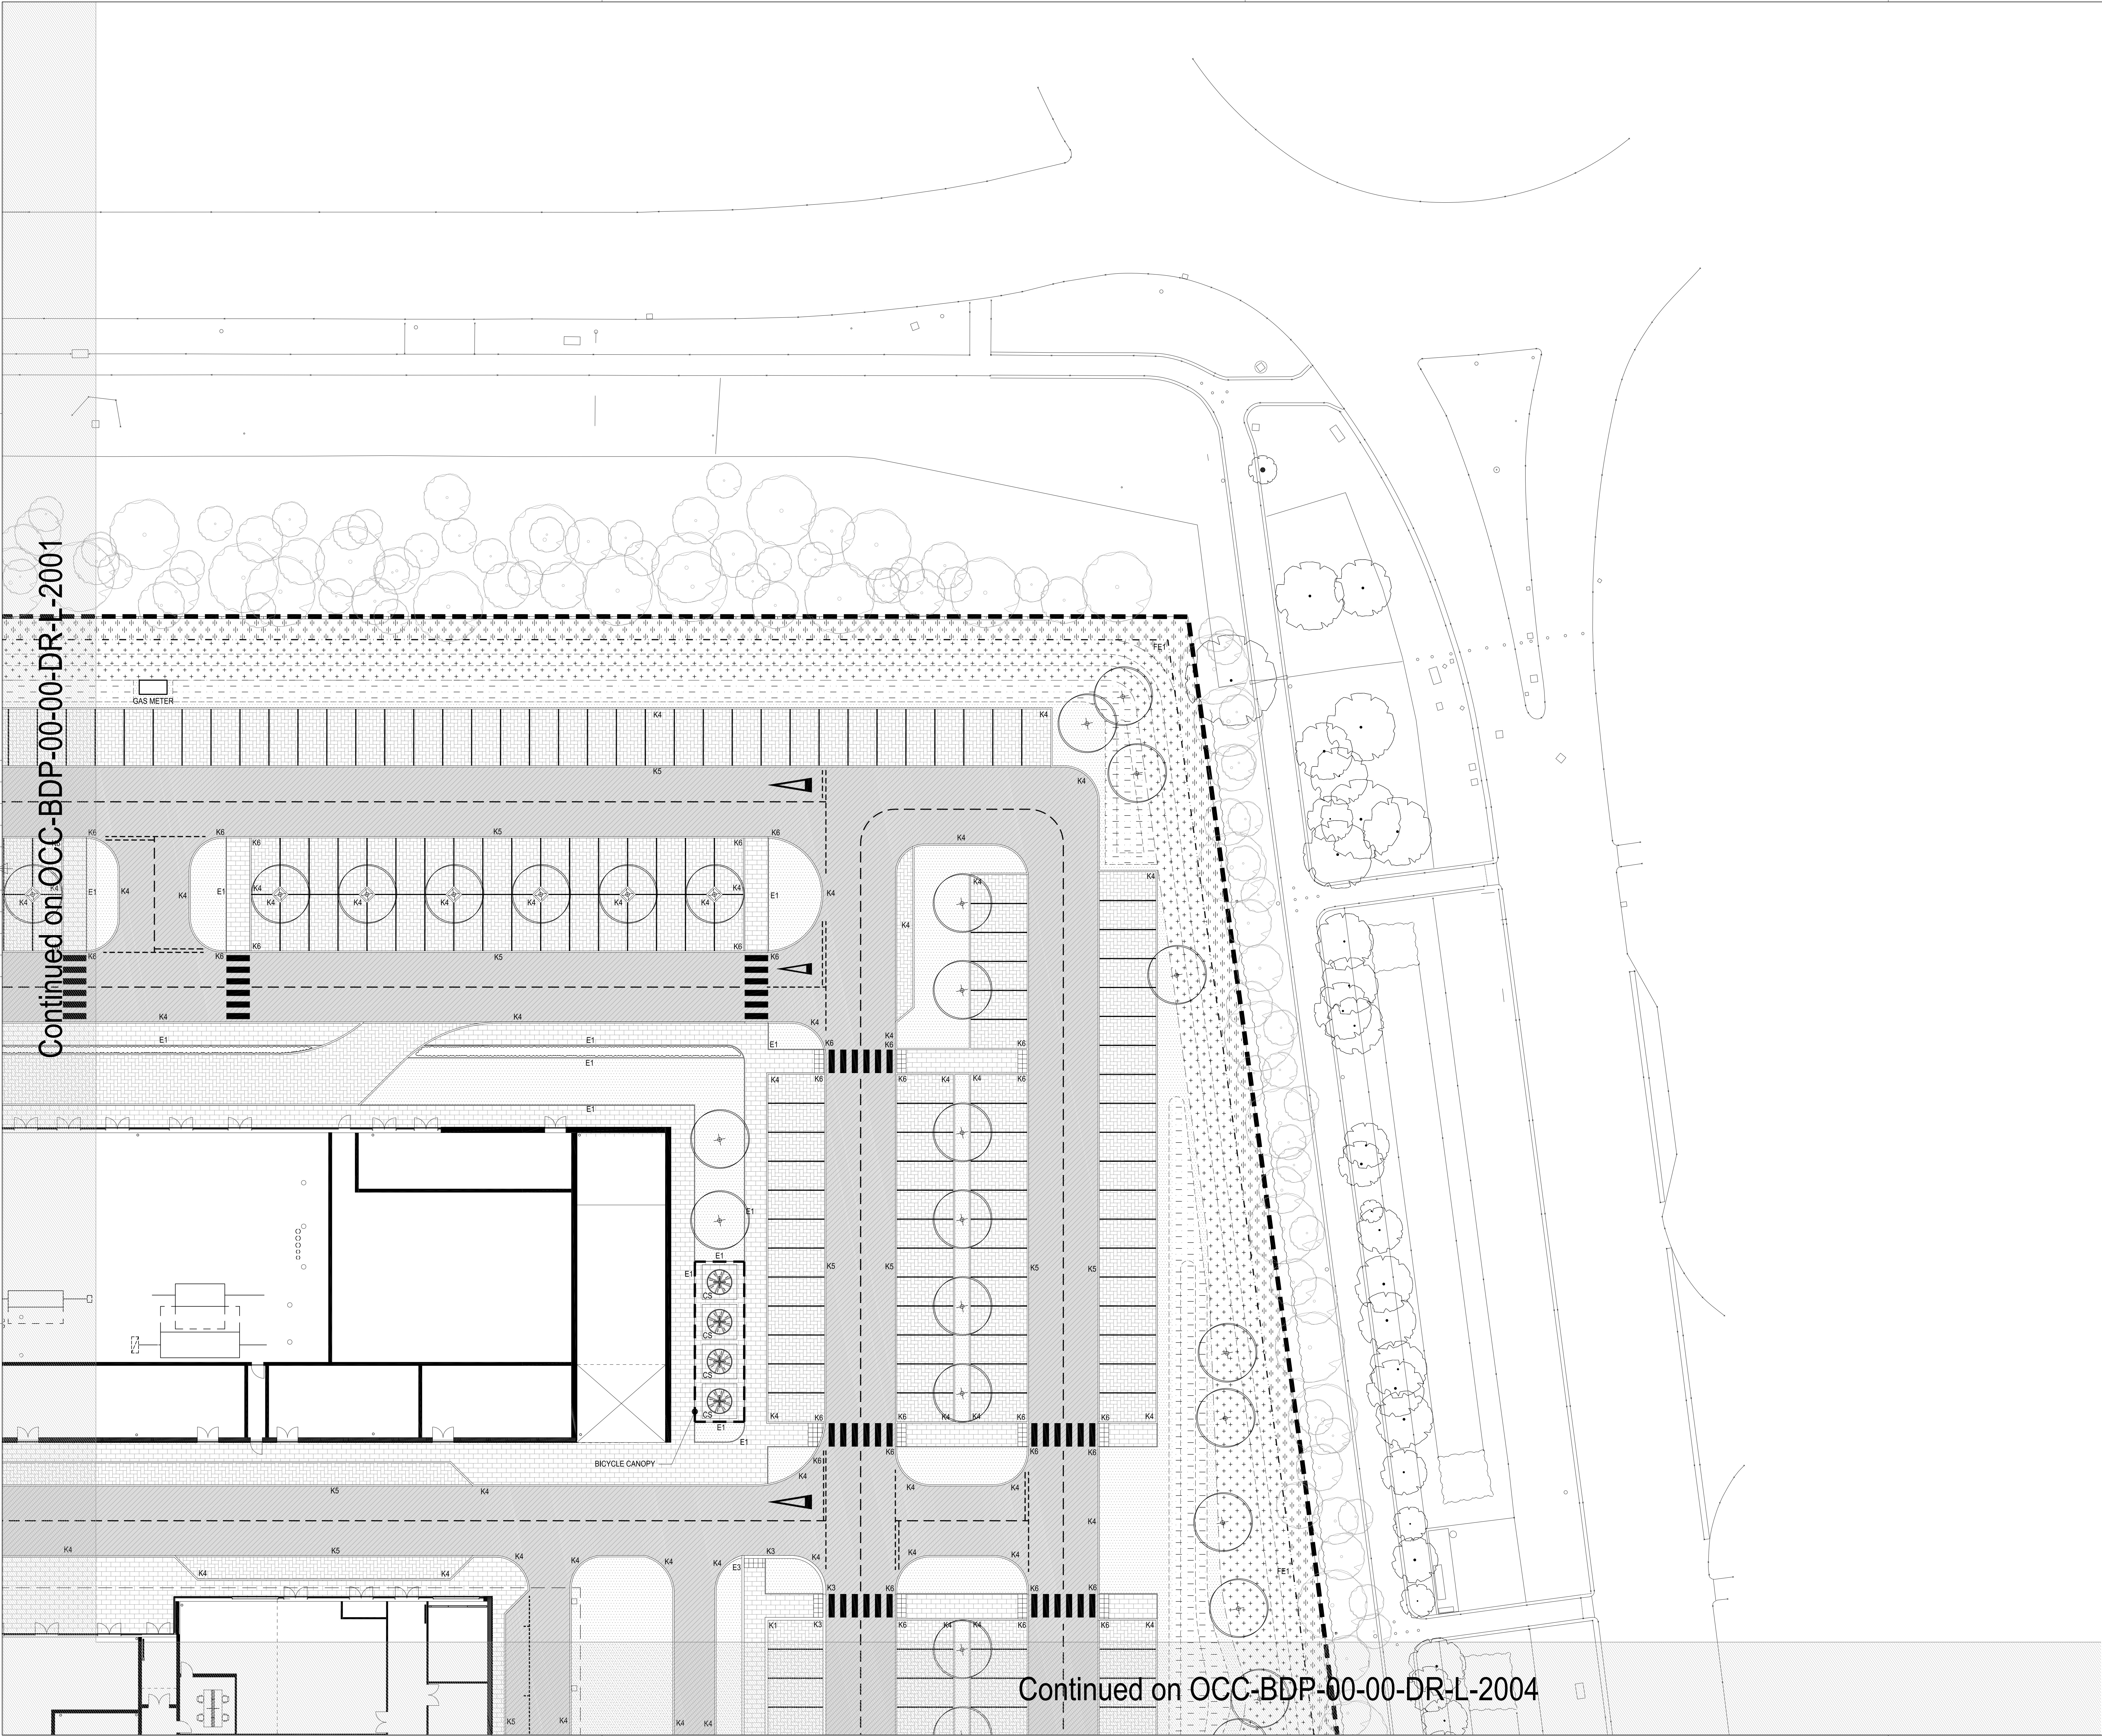

KEY

SITE BOUNDARY

GABION WALL

UPSTAND CONCRETE KERB WITH GRANITE AGGREGATE

FLUSH CONCRETE KERBS WITH GRANITE AGGREGATE

TRANSITION CONCRETE KERB WITH GRANITE AGGREGATE

UPSTAND CONCRETE KERB

FLUSH CONCRETE KERB

TRANSITION CONCRETE KERB

HIGH UPSTAND CONCRETE KERB

CONCRETE EDGE

TIMBER EDGE

BRUSHED FINISH CONCRETE

ASPHALT PEDESTRIAN

ASPHALT VEHICULAR

BOUND GRAVEL SURFACE

GRANITE AGGREGATE CONCRETE PAVING TYPE 1

GRANITE AGGREGATE CONCRETE PAVING TYPE 2

GRANITE AGGREGATE CONCRETE PAVING EDGE

PERMEABLE PAVING

TACTILE PAVING

STEP TREADS

GRASS SEEDING

WILDFLOWER SEEDING TO SITE PERIMETER

WILDFLOWER SEEDING TO BUND

PROPOSED TREE

AMENITY SHRUBS

CLIMBING PLANTS

HEDGES

SWALE PLANTING

FENCE TYPE 1 - PERIMETER 2.4m HIGH BLACK WELDMESH

FENCE TYPE 2 - SLATTED SCREEN 2m HIGH

FENCE TYPE 3 - DOGS AREA 2.4m HIGH BLACK WELDMESH

TURNSTILE IN SECURE LINE

SECURE BARRIER

STANDARD BARRIER

BOLLARD TYPE 1 - SECURE LINE

STAFF CYCLE STANDS

VISITOR CYCLE STANDS

CONCRETE BENCH TYPE 1

CONCRETE BENCH TYPE 2

CANOPY STRUCTURE

CCTV COLUMN

FLAG POLE

SIGNAGE TO VEHICLE ENTRANCE

BDP SHALL HAVE NO RESPONSIBILITY FOR ANY USE MADE OF THE DOCUMENT OTHER THAN FOR THAT WHICH IT WAS PREPARED AND ISSUED. ALL DIMENSIONS SHOULD BE CHECKED ON SITE. DO NOT SCALE FROM THE DRAWING. ANY DIMENSIONS SHOWN ON DRAWINGS SHOULD BE BROUGHT TO THE ATTENTION OF BUILDING DESIGN PARTNER AT THE ADDRESS SHOWN BELOW.

NOTES

TO BE READ IN CONJUNCTION WITH LANDSCAPE DRAWINGS:
OCC-BDP-00-00-DR-L-1001 - LANDSCAPE MASTERPLAN
OCC-BDP-00-00-DR-L-1002 - PLANTING STRATEGY PLAN
OCC-BDP-00-00-DR-L-1003 - TREE RETENTION PLAN
OCC-BDP-00-00-DR-L-1004 - PROPOSED LEVELS / CONTOURS
OCC-BDP-00-00-DR-L-1005 - PROPOSED PARKING STRATEGY
OCC-BDP-00-00-DR-L-2001 - GENERAL ARRANGEMENT 1 OF 4
OCC-BDP-00-00-DR-L-2003 - GENERAL ARRANGEMENT 3 OF 4
OCC-BDP-00-00-DR-L-2004 - GENERAL ARRANGEMENT 4 OF 4
OCC-BDP-00-XX-DR-L-4001 - LANDSCAPE SECTIONS 1 OF 3
OCC-BDP-00-XX-DR-L-4002 - LANDSCAPE SECTIONS 2 OF 3
OCC-BDP-00-XX-DR-L-4003 - LANDSCAPE SECTIONS 3 OF 3

2

MJS

JRM

13.07.2015

ISSUED FOR PLANNING

1.2

MJS

JRM

29.06.2015

DRAFT PLANNING ISSUE

1.1

MJS

JRM

04.06.2015

INITIAL DRAFT ISSUE FOR COSTING PURPOSES

REVISION DESCRIPTION

DATE

BY

DATE

BY

11 Duke Street
P.O. Box 85, Piccadilly Basin
Manchester M20 3JA
United Kingdom
T +44 (0)161 828 2200
F +44 (0)161 828 2235
www.bdp.com

BDP.

POLICE AND CRIME COMMISSIONER
FOR MERseyside OCC

GENERAL ARRANGEMENT
SHEET 2 OF 4

1:200
JUN '15

P2006318

OCC-BDP-00-00-DR-L-2002

S1-P2