


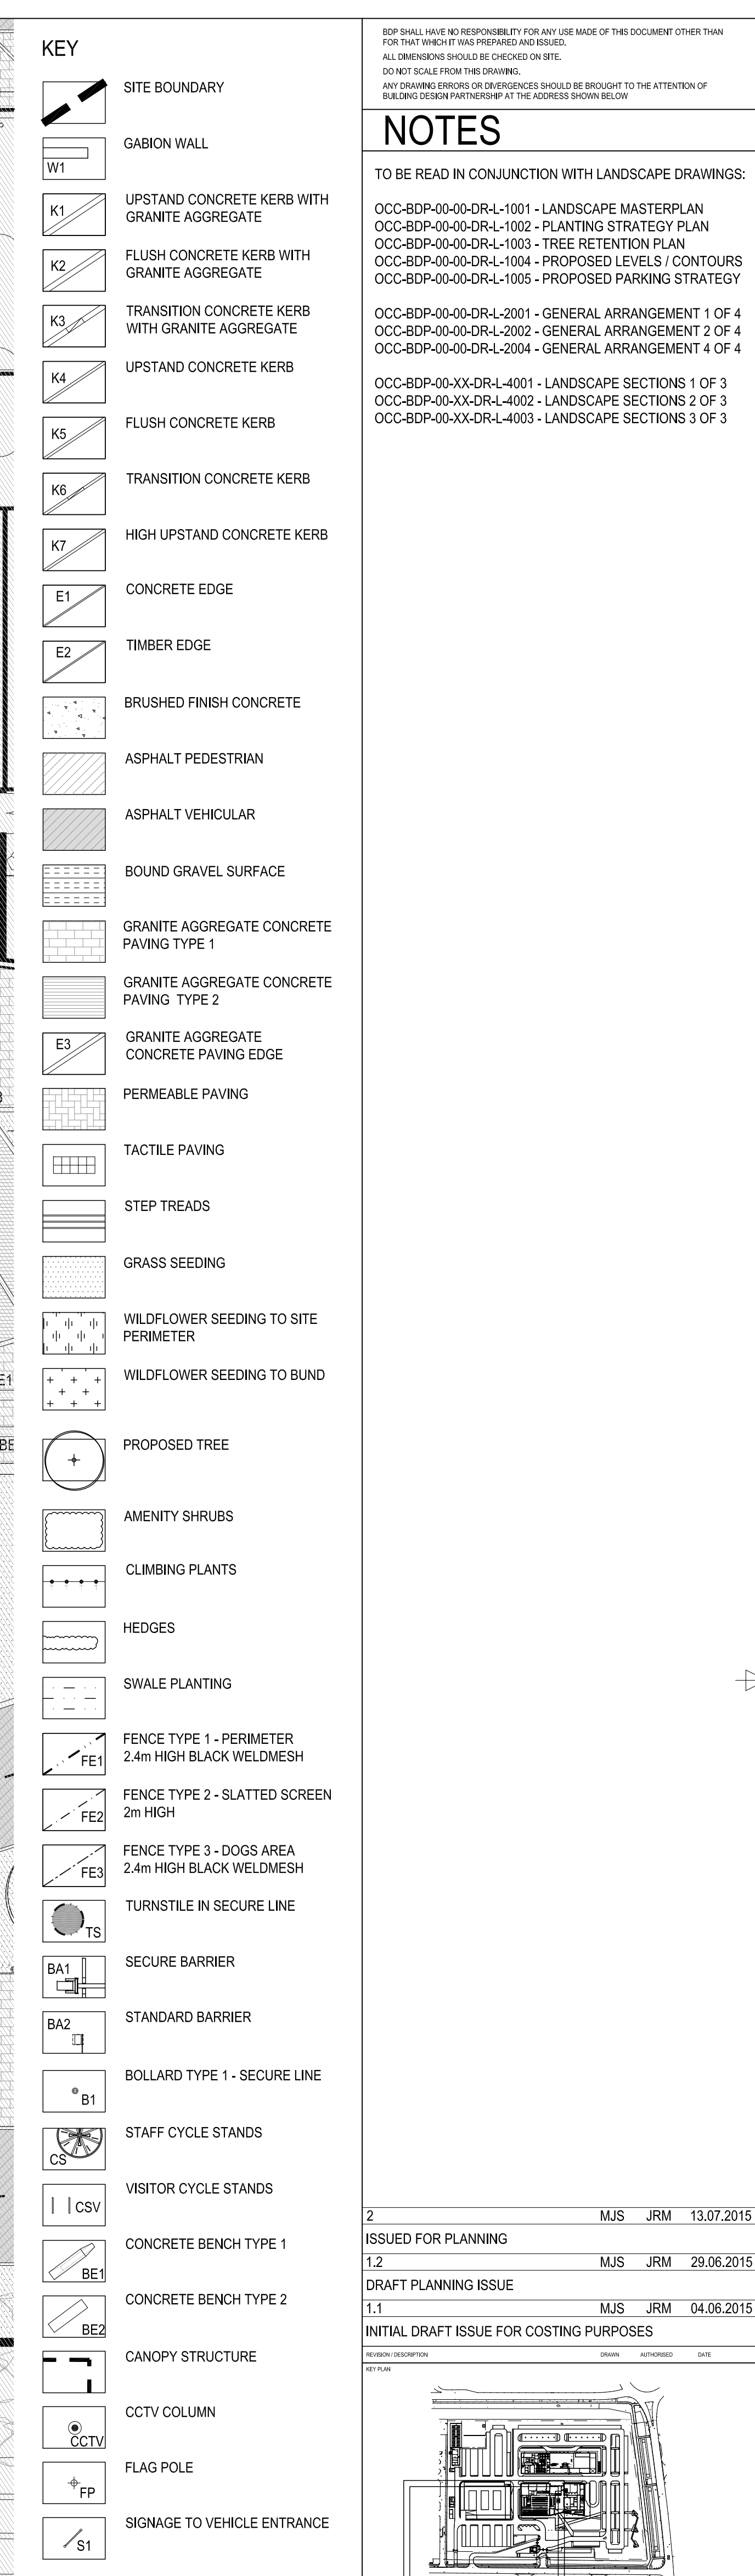

2	MJS	JRM	13.07.2015
ISSUED FOR PLANNING			
1.2	MJS	JRM	29.06.2015
DRAFT PLANNING ISSUE			
1.1	MJS	JRM	04.06.2015
INITIAL DRAFT ISSUE FOR COSTING PURPOSES			
REVISION DESCRIPTION		ISSUED	DATE
NO. / DATE			

B.D.P. 11 Dudie Street P.O. Box 65, Ffosdaly Baslin Manchester M20 3JX United Kingdom T +44 (0)161 828 2200 F +44 (0)161 828 2235 www.bdp.com	
POLICE AND CRIME COMMISSIONER FOR MERSEYSIDE OCC	
Reference: GENERAL ARRANGEMENT SHEET 3 OF 4	Event ID: 1:200 JUN '15
Accession: 2006P0318	Accession Number: OCC-BDP-00-00-DIR-L-2003
Reference: S1-P2	