


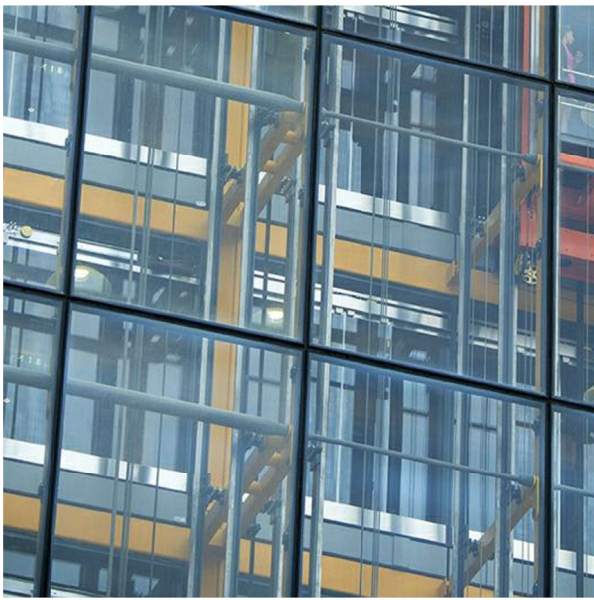


01 - Capless / Utilized Glazing System.




02 - Horizontal rainscreen soffit.



03 - Pre-Concrete panels.

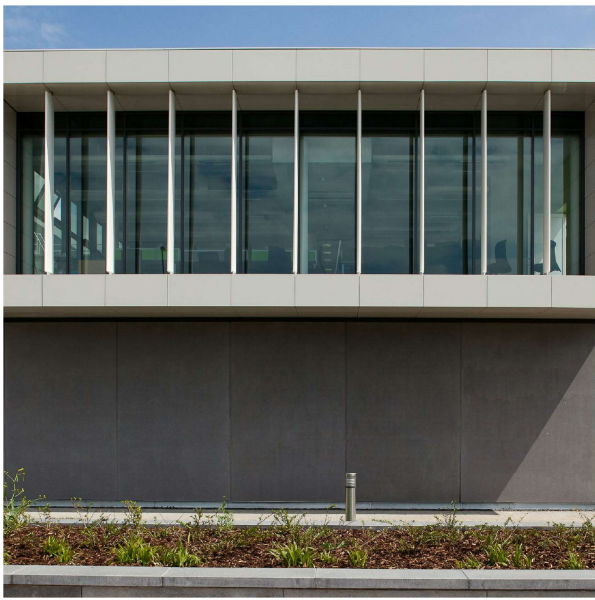


04 - Example of lightwell space.

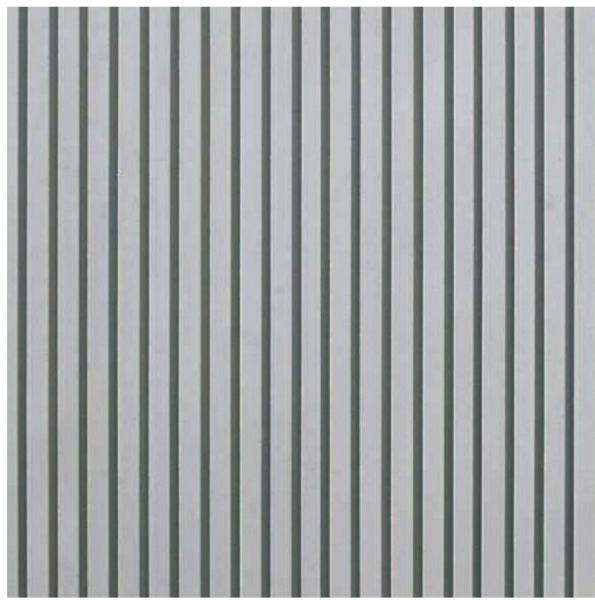


05 - Glass fronted lift shafts.



06 - Frameless structural ballustrading.

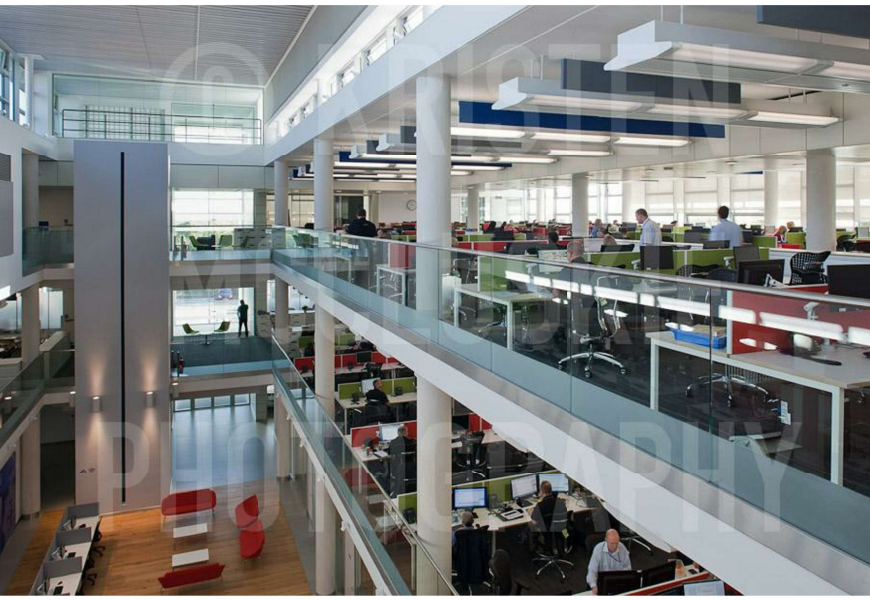


07 - Baffle style ceiling where required.

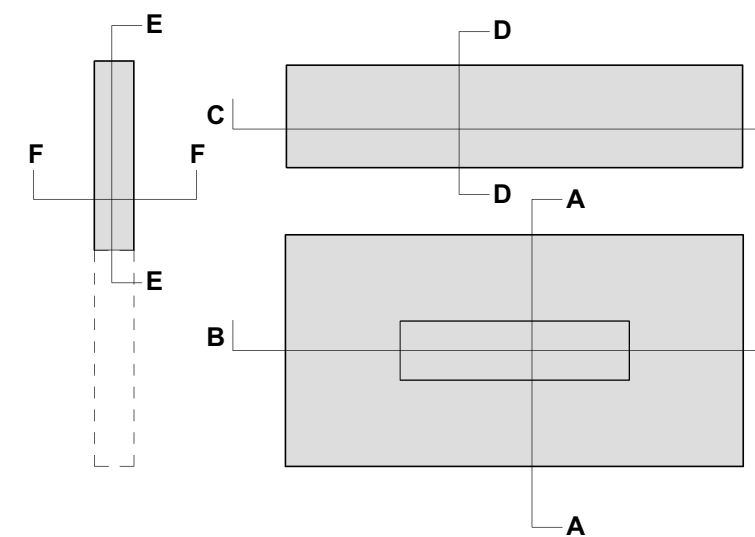


Section Key

The use of this data by the recipient acts as an agreement of the following statements:
Do not use this data if you do not agree with any of the following statements:
All drawings are based upon the information supplied by third parties and in such their accuracy cannot be guaranteed. All features are approximate and subject to confirmation by a detailed topographical survey, statutory service enquiries and confirmation of the legal boundaries.
The completed version of this drawing should be viewed in DWG or PDF format not DWG or other formats. All prints of this drawing must be made in full colour.
Where this drawing has been based upon Ordnance Survey data, it has been reproduced under the terms of Rights Licence No. 10000544. Reproduction of this drawing in whole or in part is prohibited without the prior permission of Ordnance Survey.
Do not scale the drawing. Use figured dimensions in all cases. Check all dimensions on site. Report any discrepancies in writing to Ryder before proceeding.

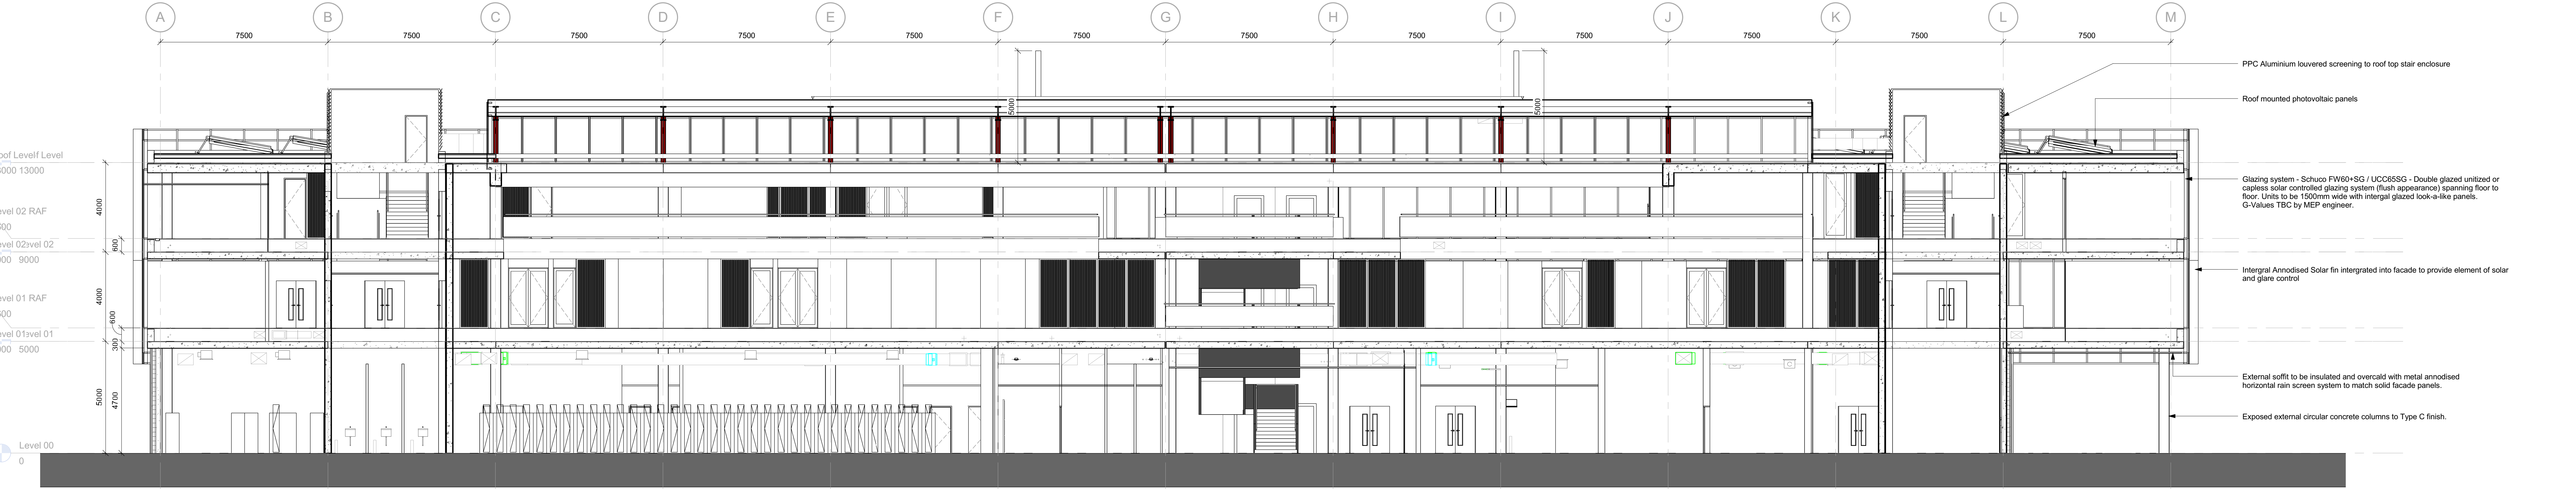

GA Section B - Main Building

1:100

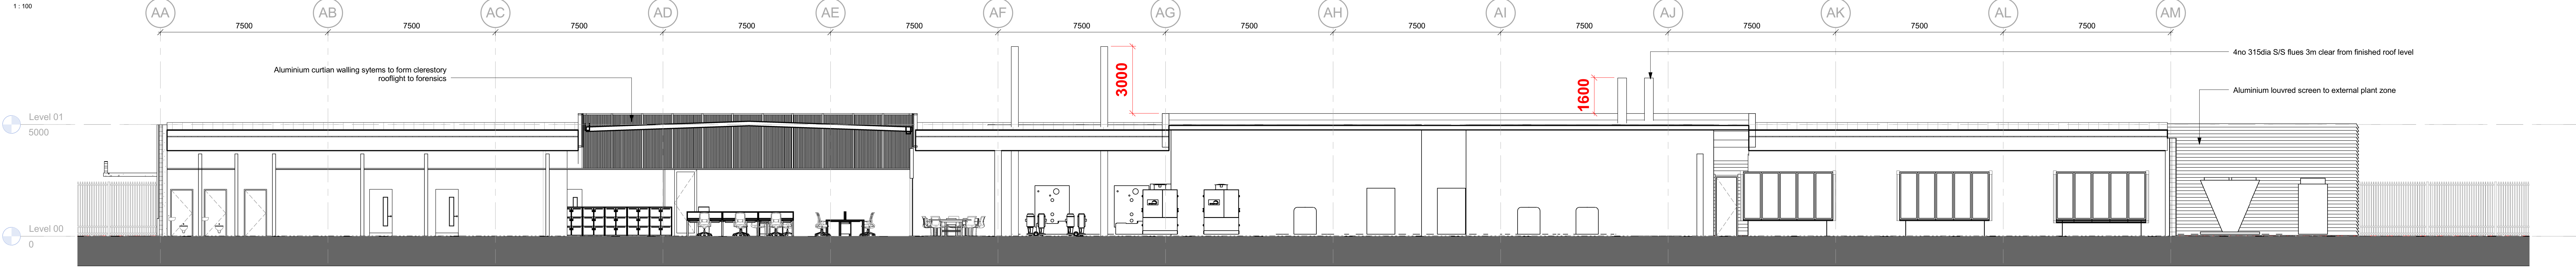


GA Section C - Ancillary Block

1:100



GA Section D - Ancillary Block

1:100

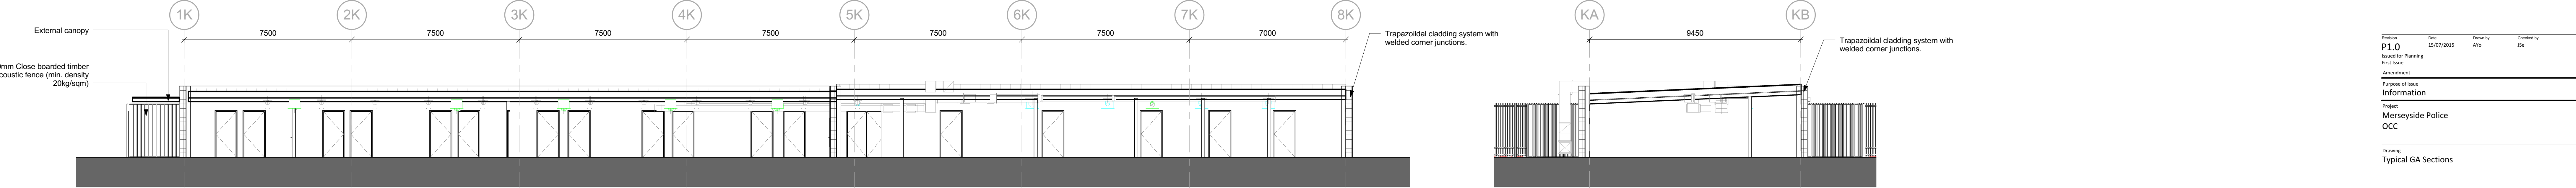

GA Section E - Dog Kennels

1:100



GA Section F - Dog Kennels

1:100

Revision	Date	Drawn by	Checked by
P1.0	12/07/2015	AYo	Jae
Issued for Planning			
First Issue			
Amendment			
Purpose of Issue			
Information			
Project			
Merseyside Police			
OCC			
Drawing			
Typical GA Sections			
Drawing No.			
Project ID	Originator	Zone	Level
OCC	RYD	00	ZZ
Ryder Project No.	Scale at A0	Drawn By	Scale
2789-00	As indicated	AYo	S2
		Revision	P1.0