


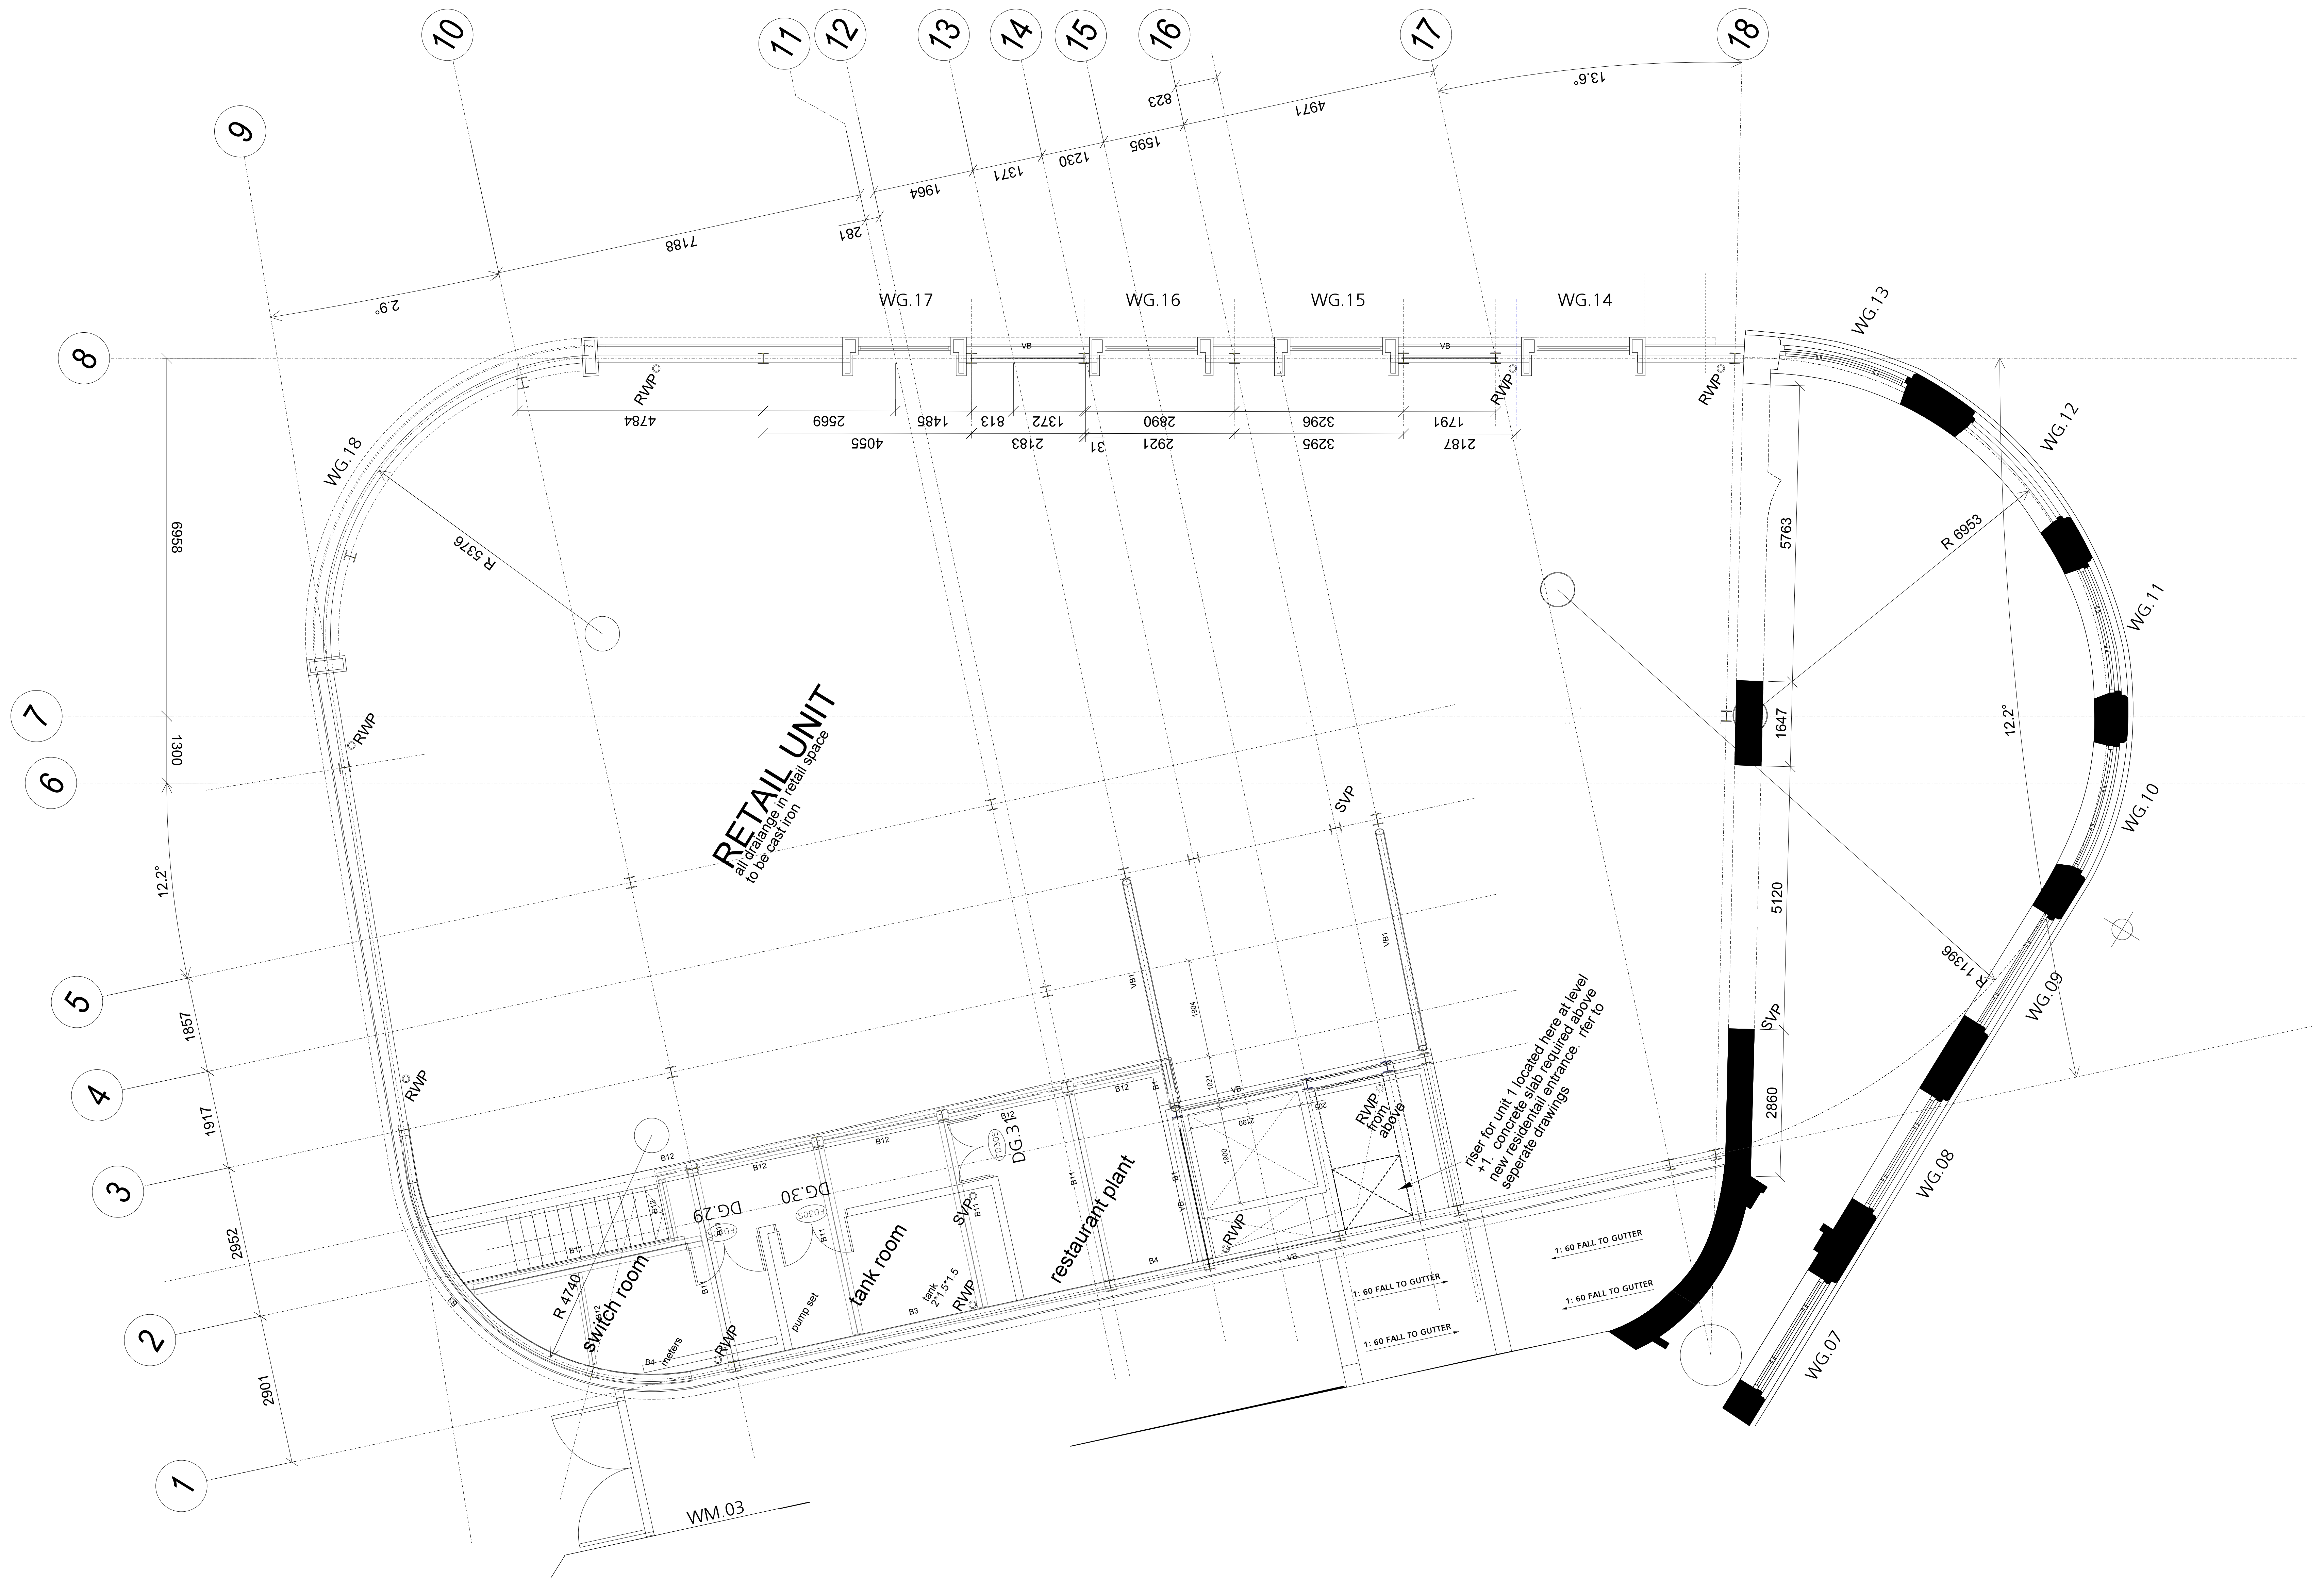

FOR CONSTRUCTION

FALCONER
CHESTER
HALL

FCH

Project Title
Chancery House, Liverpool
Drawing Title
Mezzanine Plan - New Building
Client
Chancery House (Liverpool) LLP
Drawn By
SLF
Date
23.10.2015
Scale
1:50 @ A0
Project No.
P13-063
Drawing No.
04-03-016
No 12 Temple Street, Liverpool, L2 5RH Telephone +44(0)151 243 5800
5th Floor, 22 Soho Square, London, W1D 4NS Telephone +44(0) 203 137 7393
www.falconercharters.com