



ground floor extract for slab removal and replacement

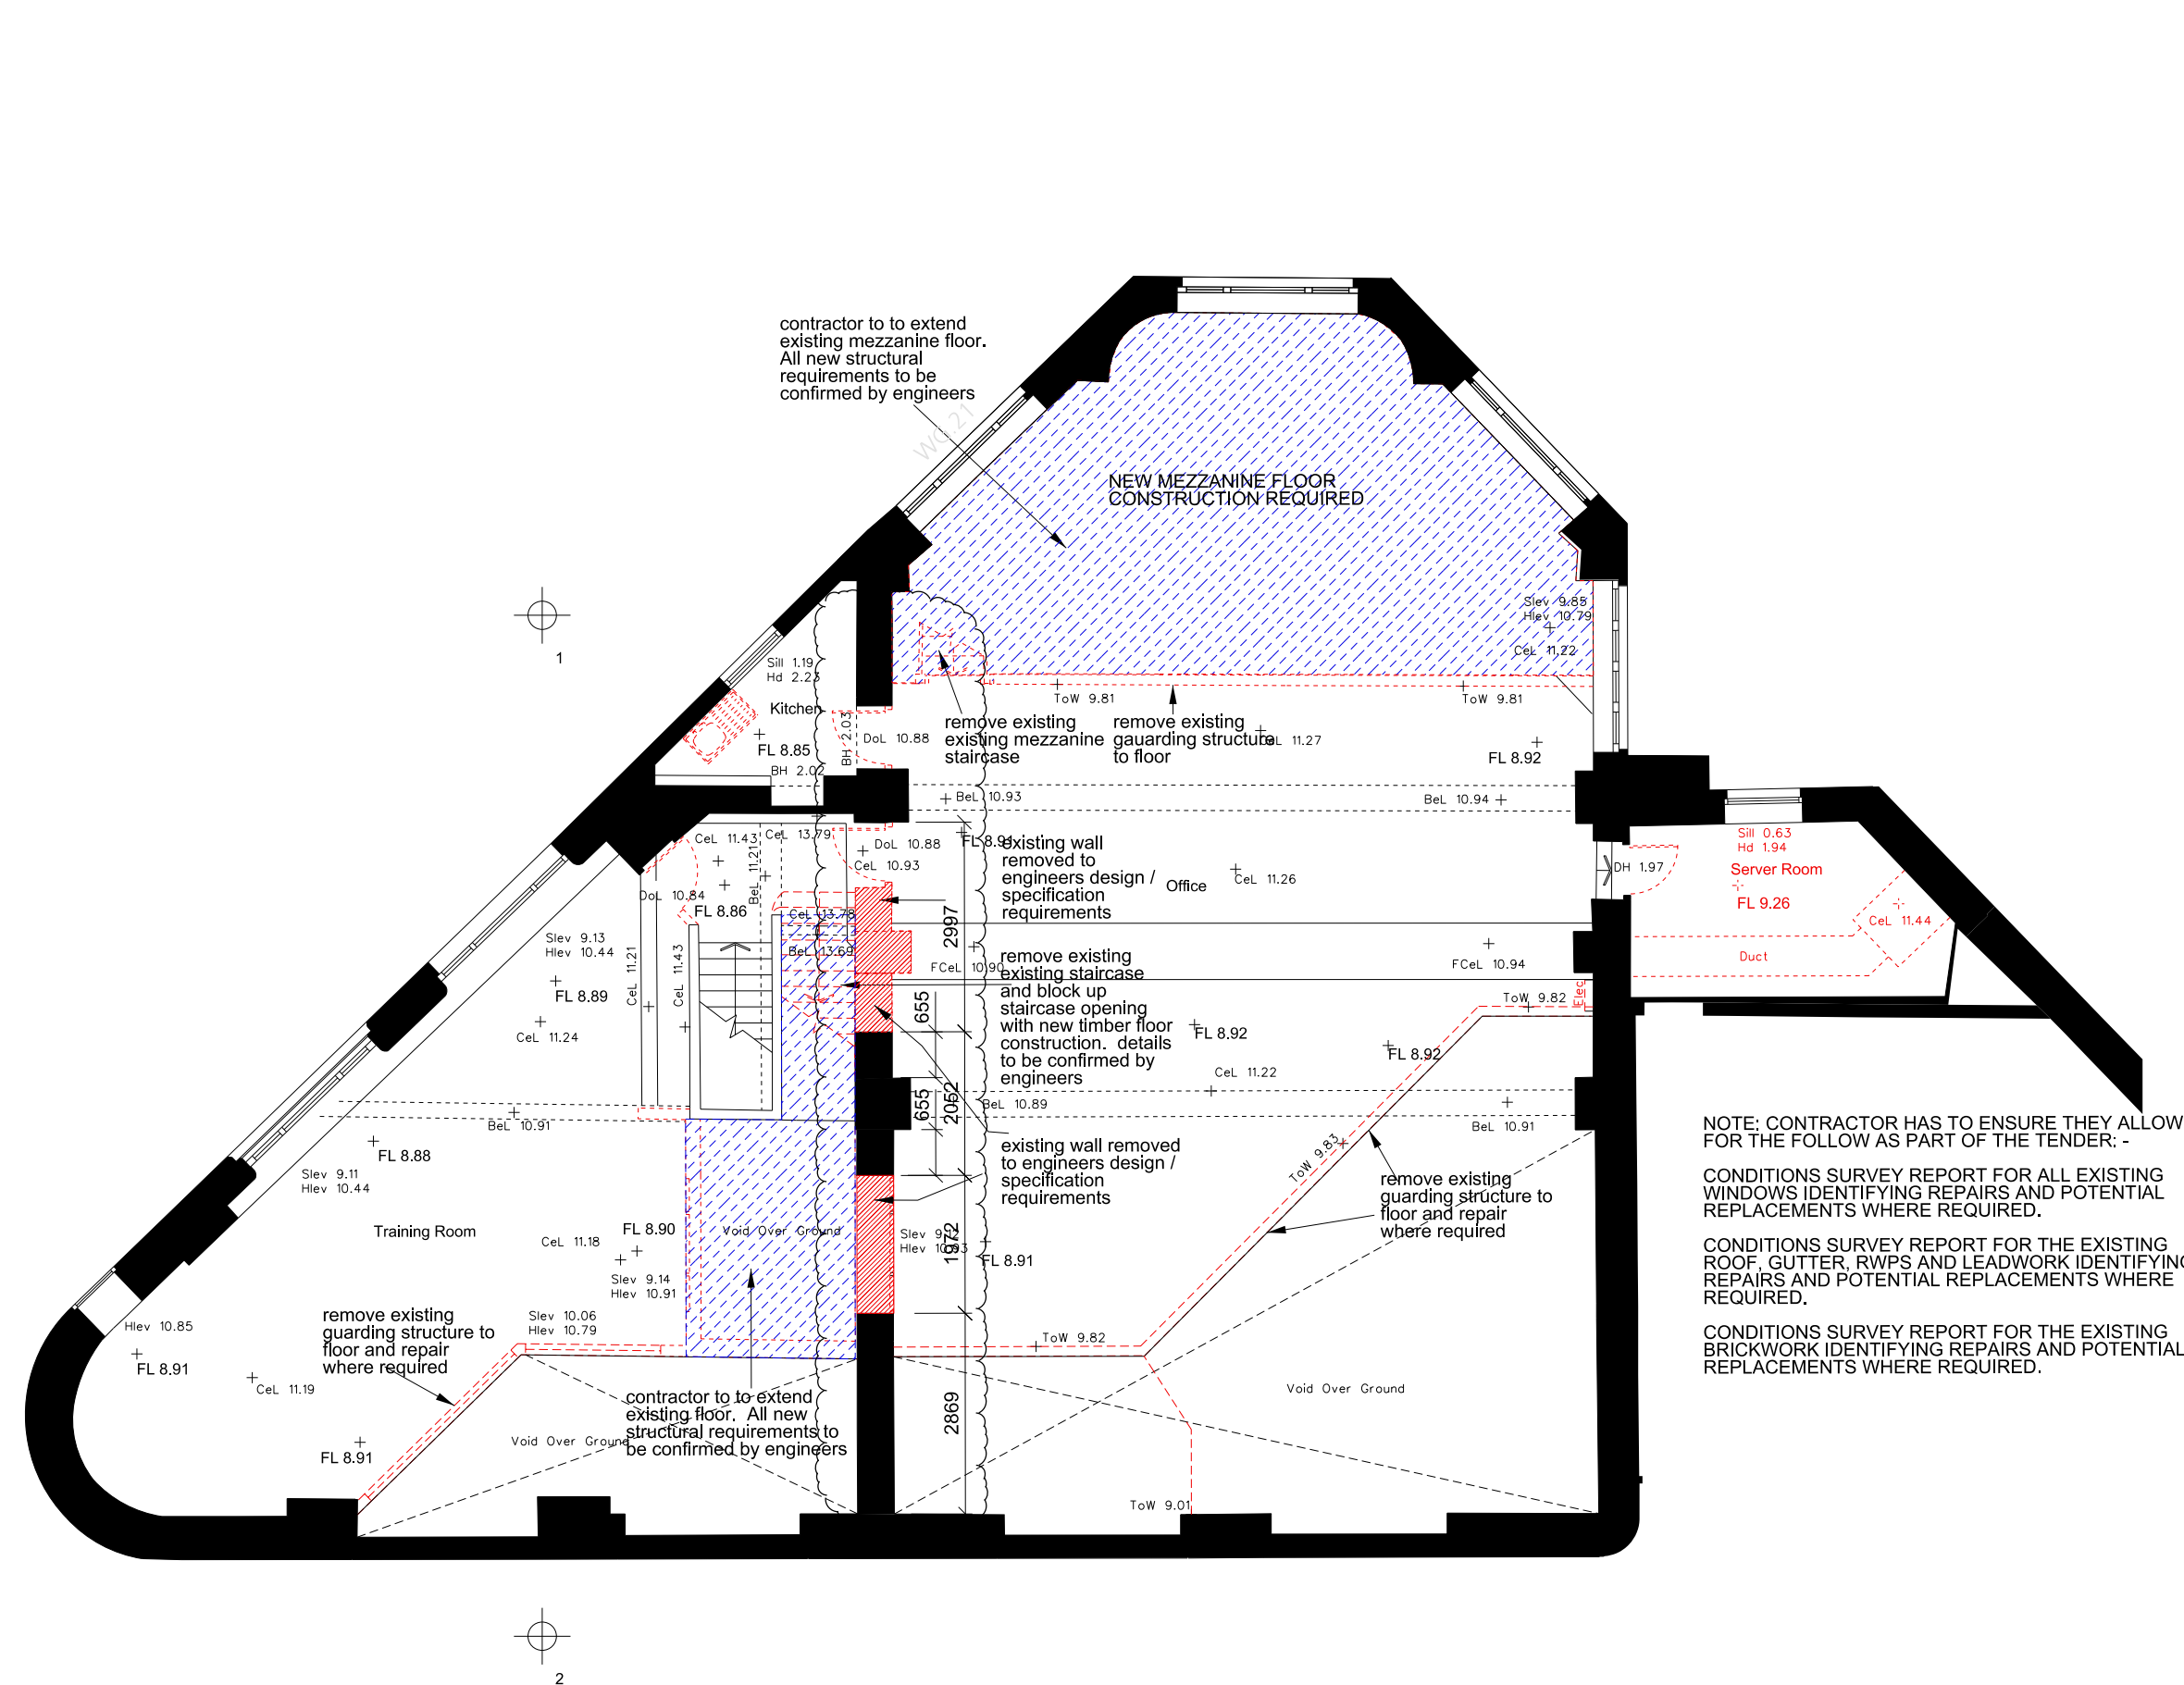

Mezzanine

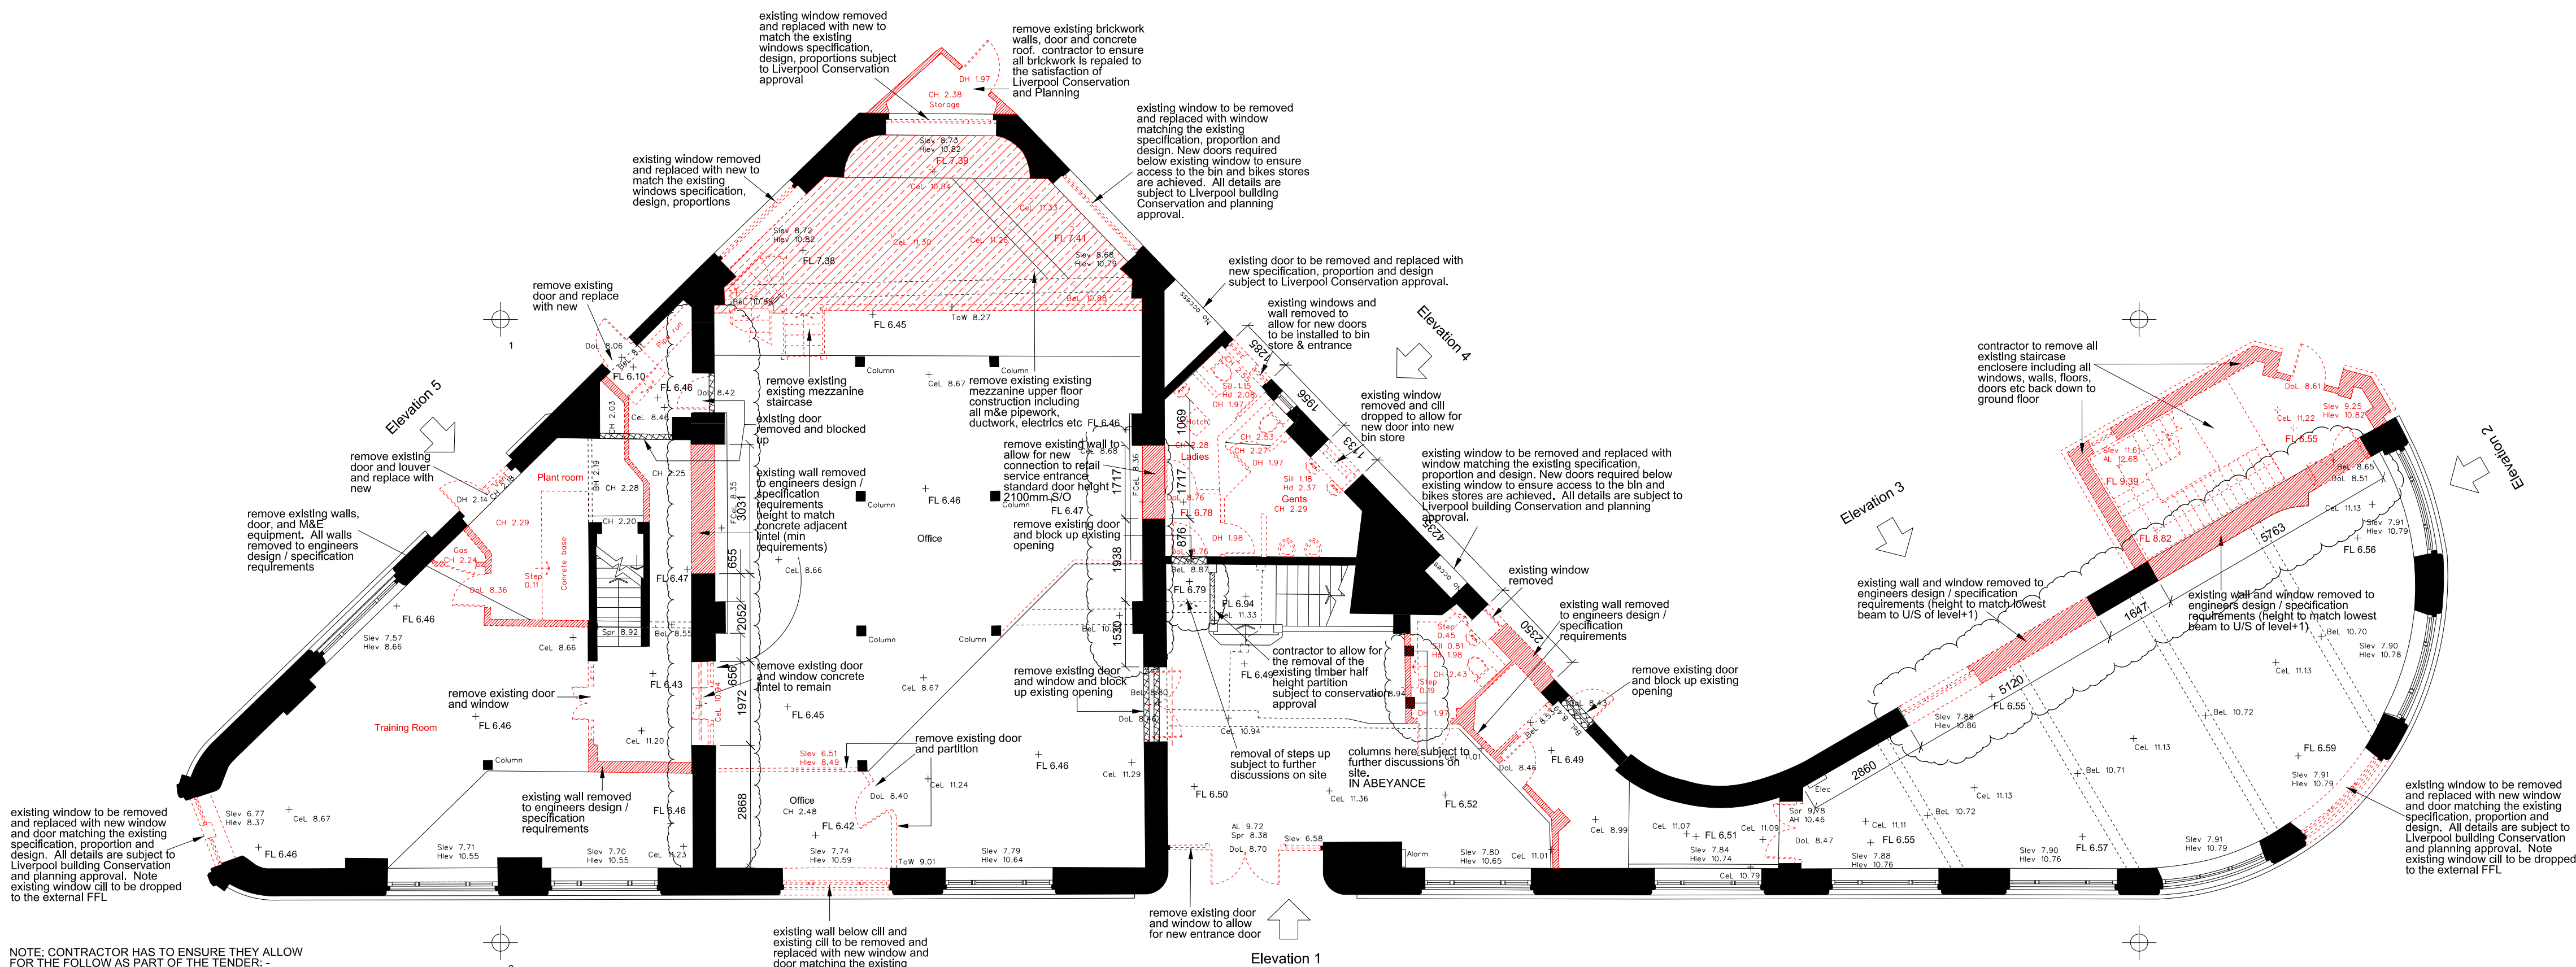

Ground Floor

**FALCONER  
CHESTER  
HALL**

**FCH** Telephone +44(0)151 243 5800  
London | Liverpool | Kuala Lumpur

**FOR CONSTRUCTION**

rev a slf 04.11.15 drawing updated  
- following meeting held on site 29.10.2015

Project Title  
Chancery House, Liverpool

Drawing Title  
Proposed demolition Plans - Sheet 1 of 4

Client  
Chancery House (Liverpool) LLP

Drawn By  
slf

Date  
06.10.15

Scale  
1:100 @ A1

Project No.  
P13-063

Drawing No.  
04-20-002A

www.fcharchitects.com  
© F.C.H.