



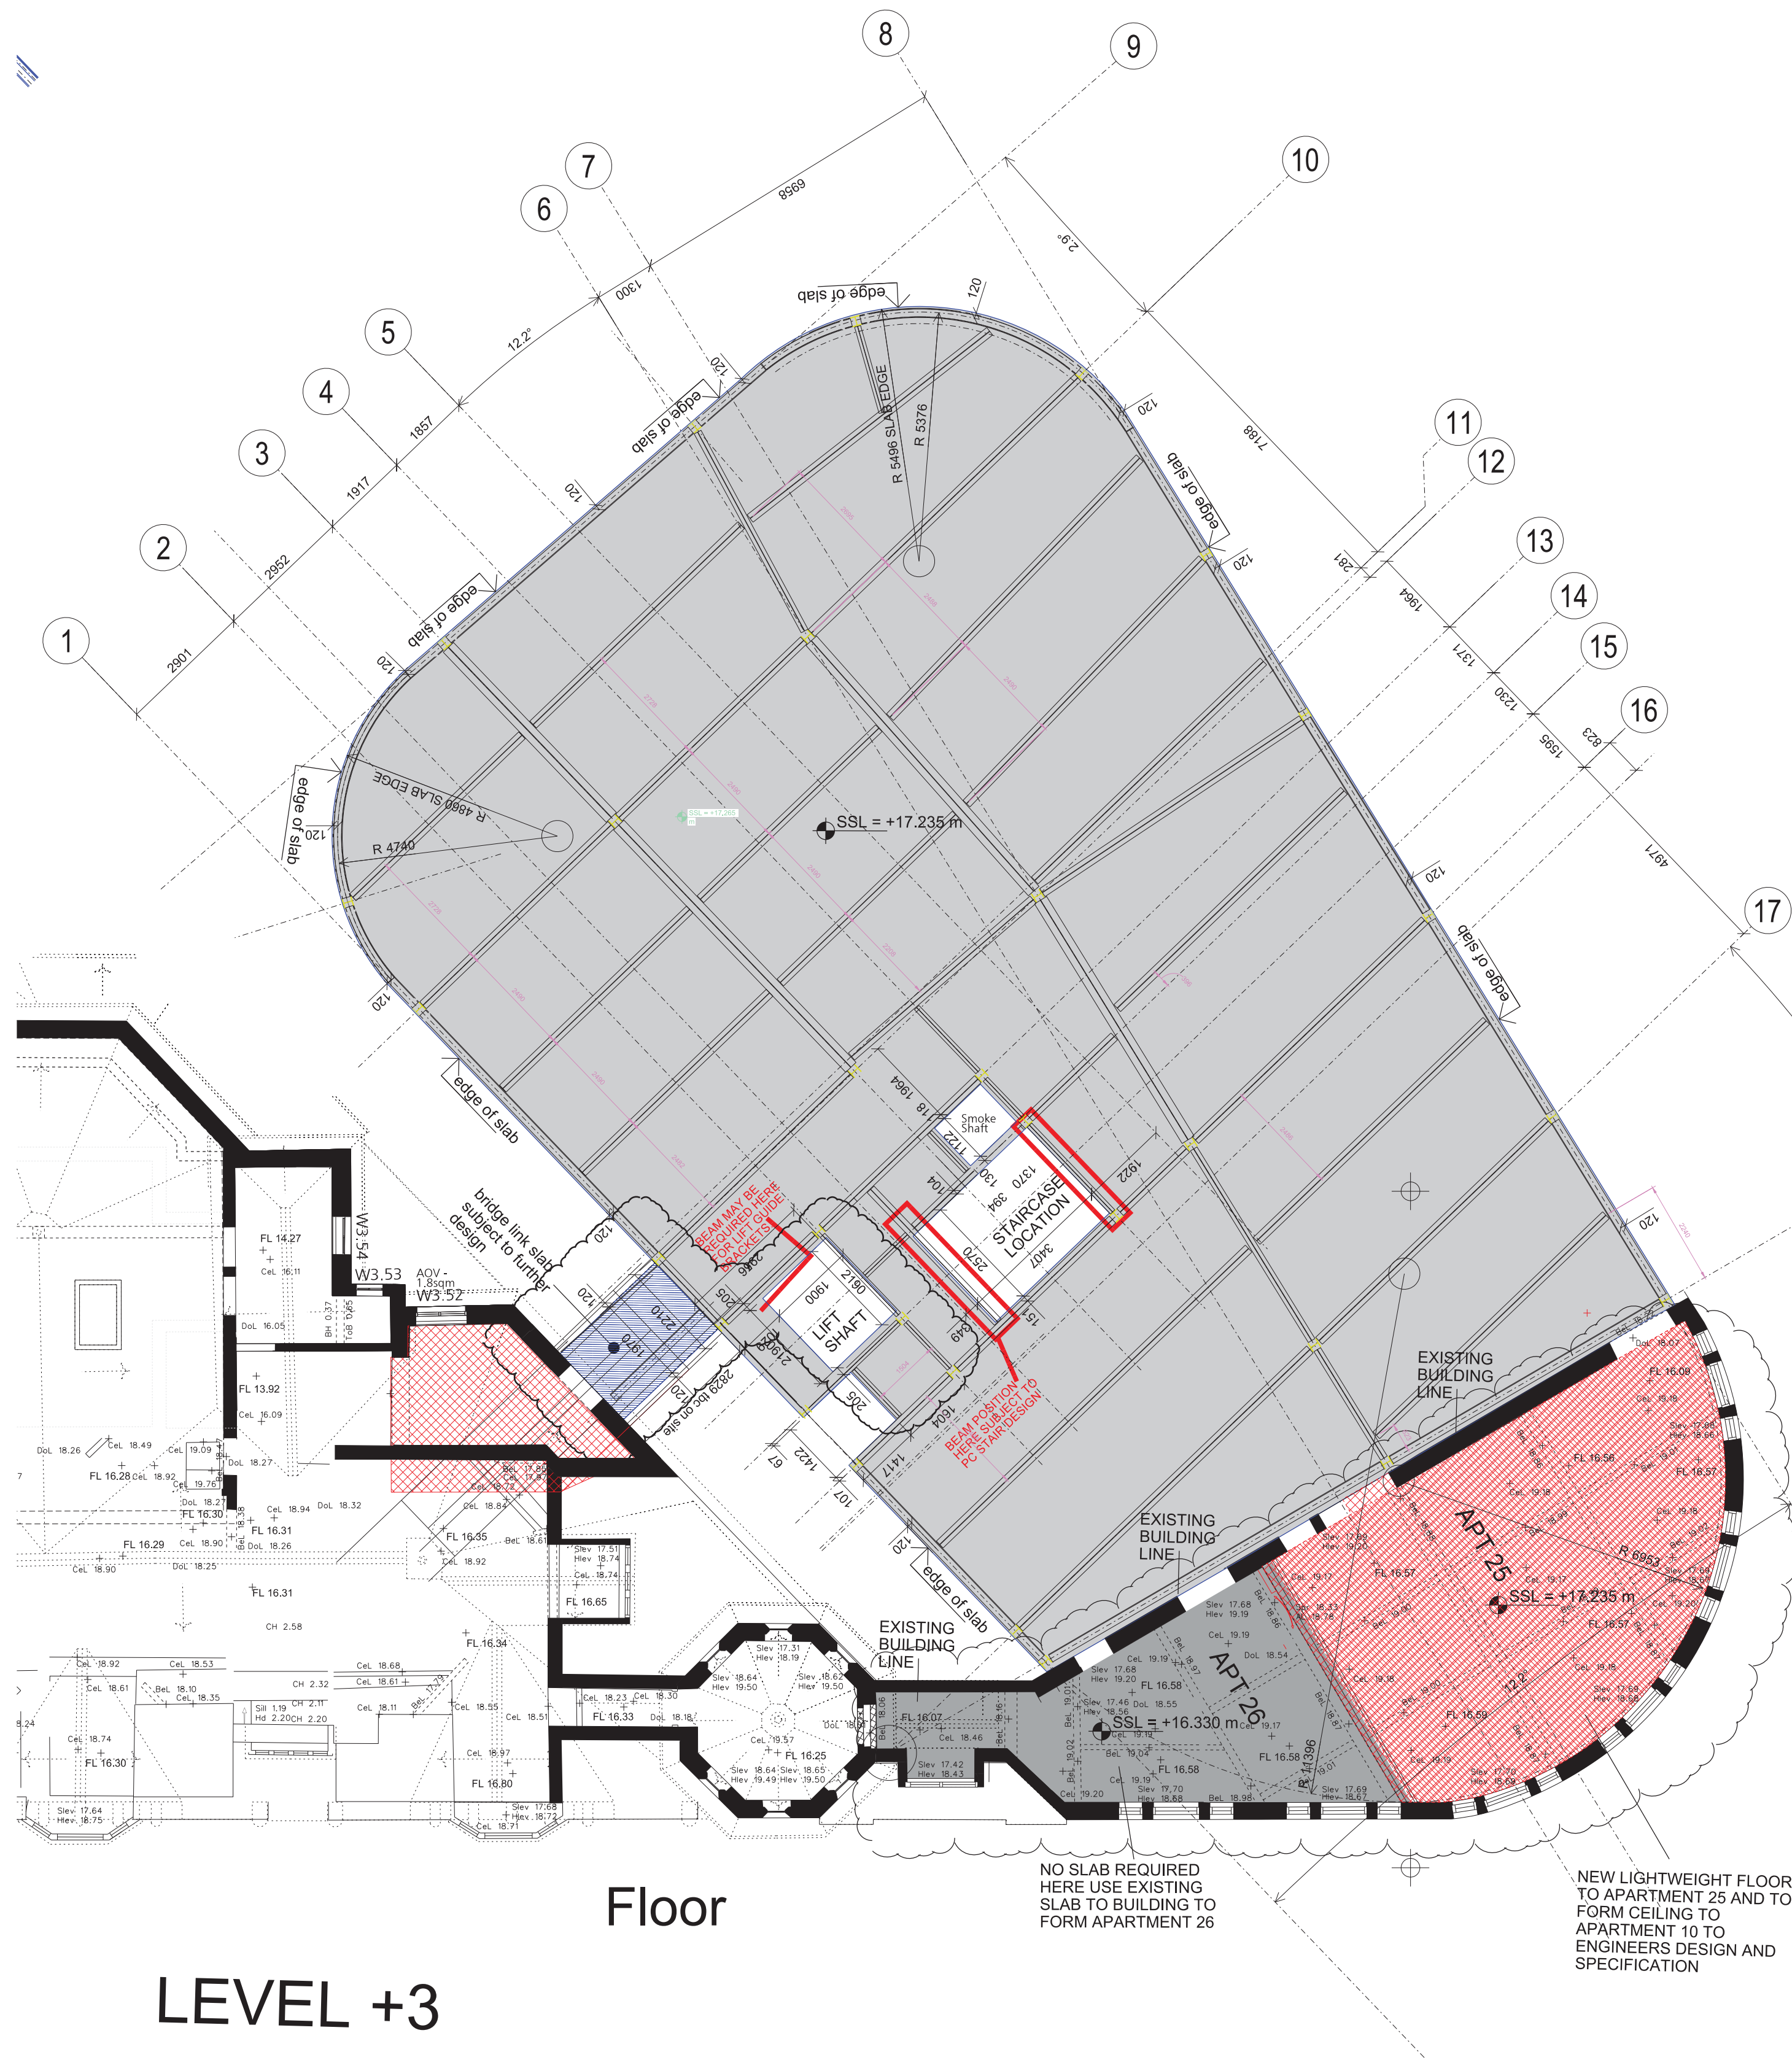


LEVEL +3

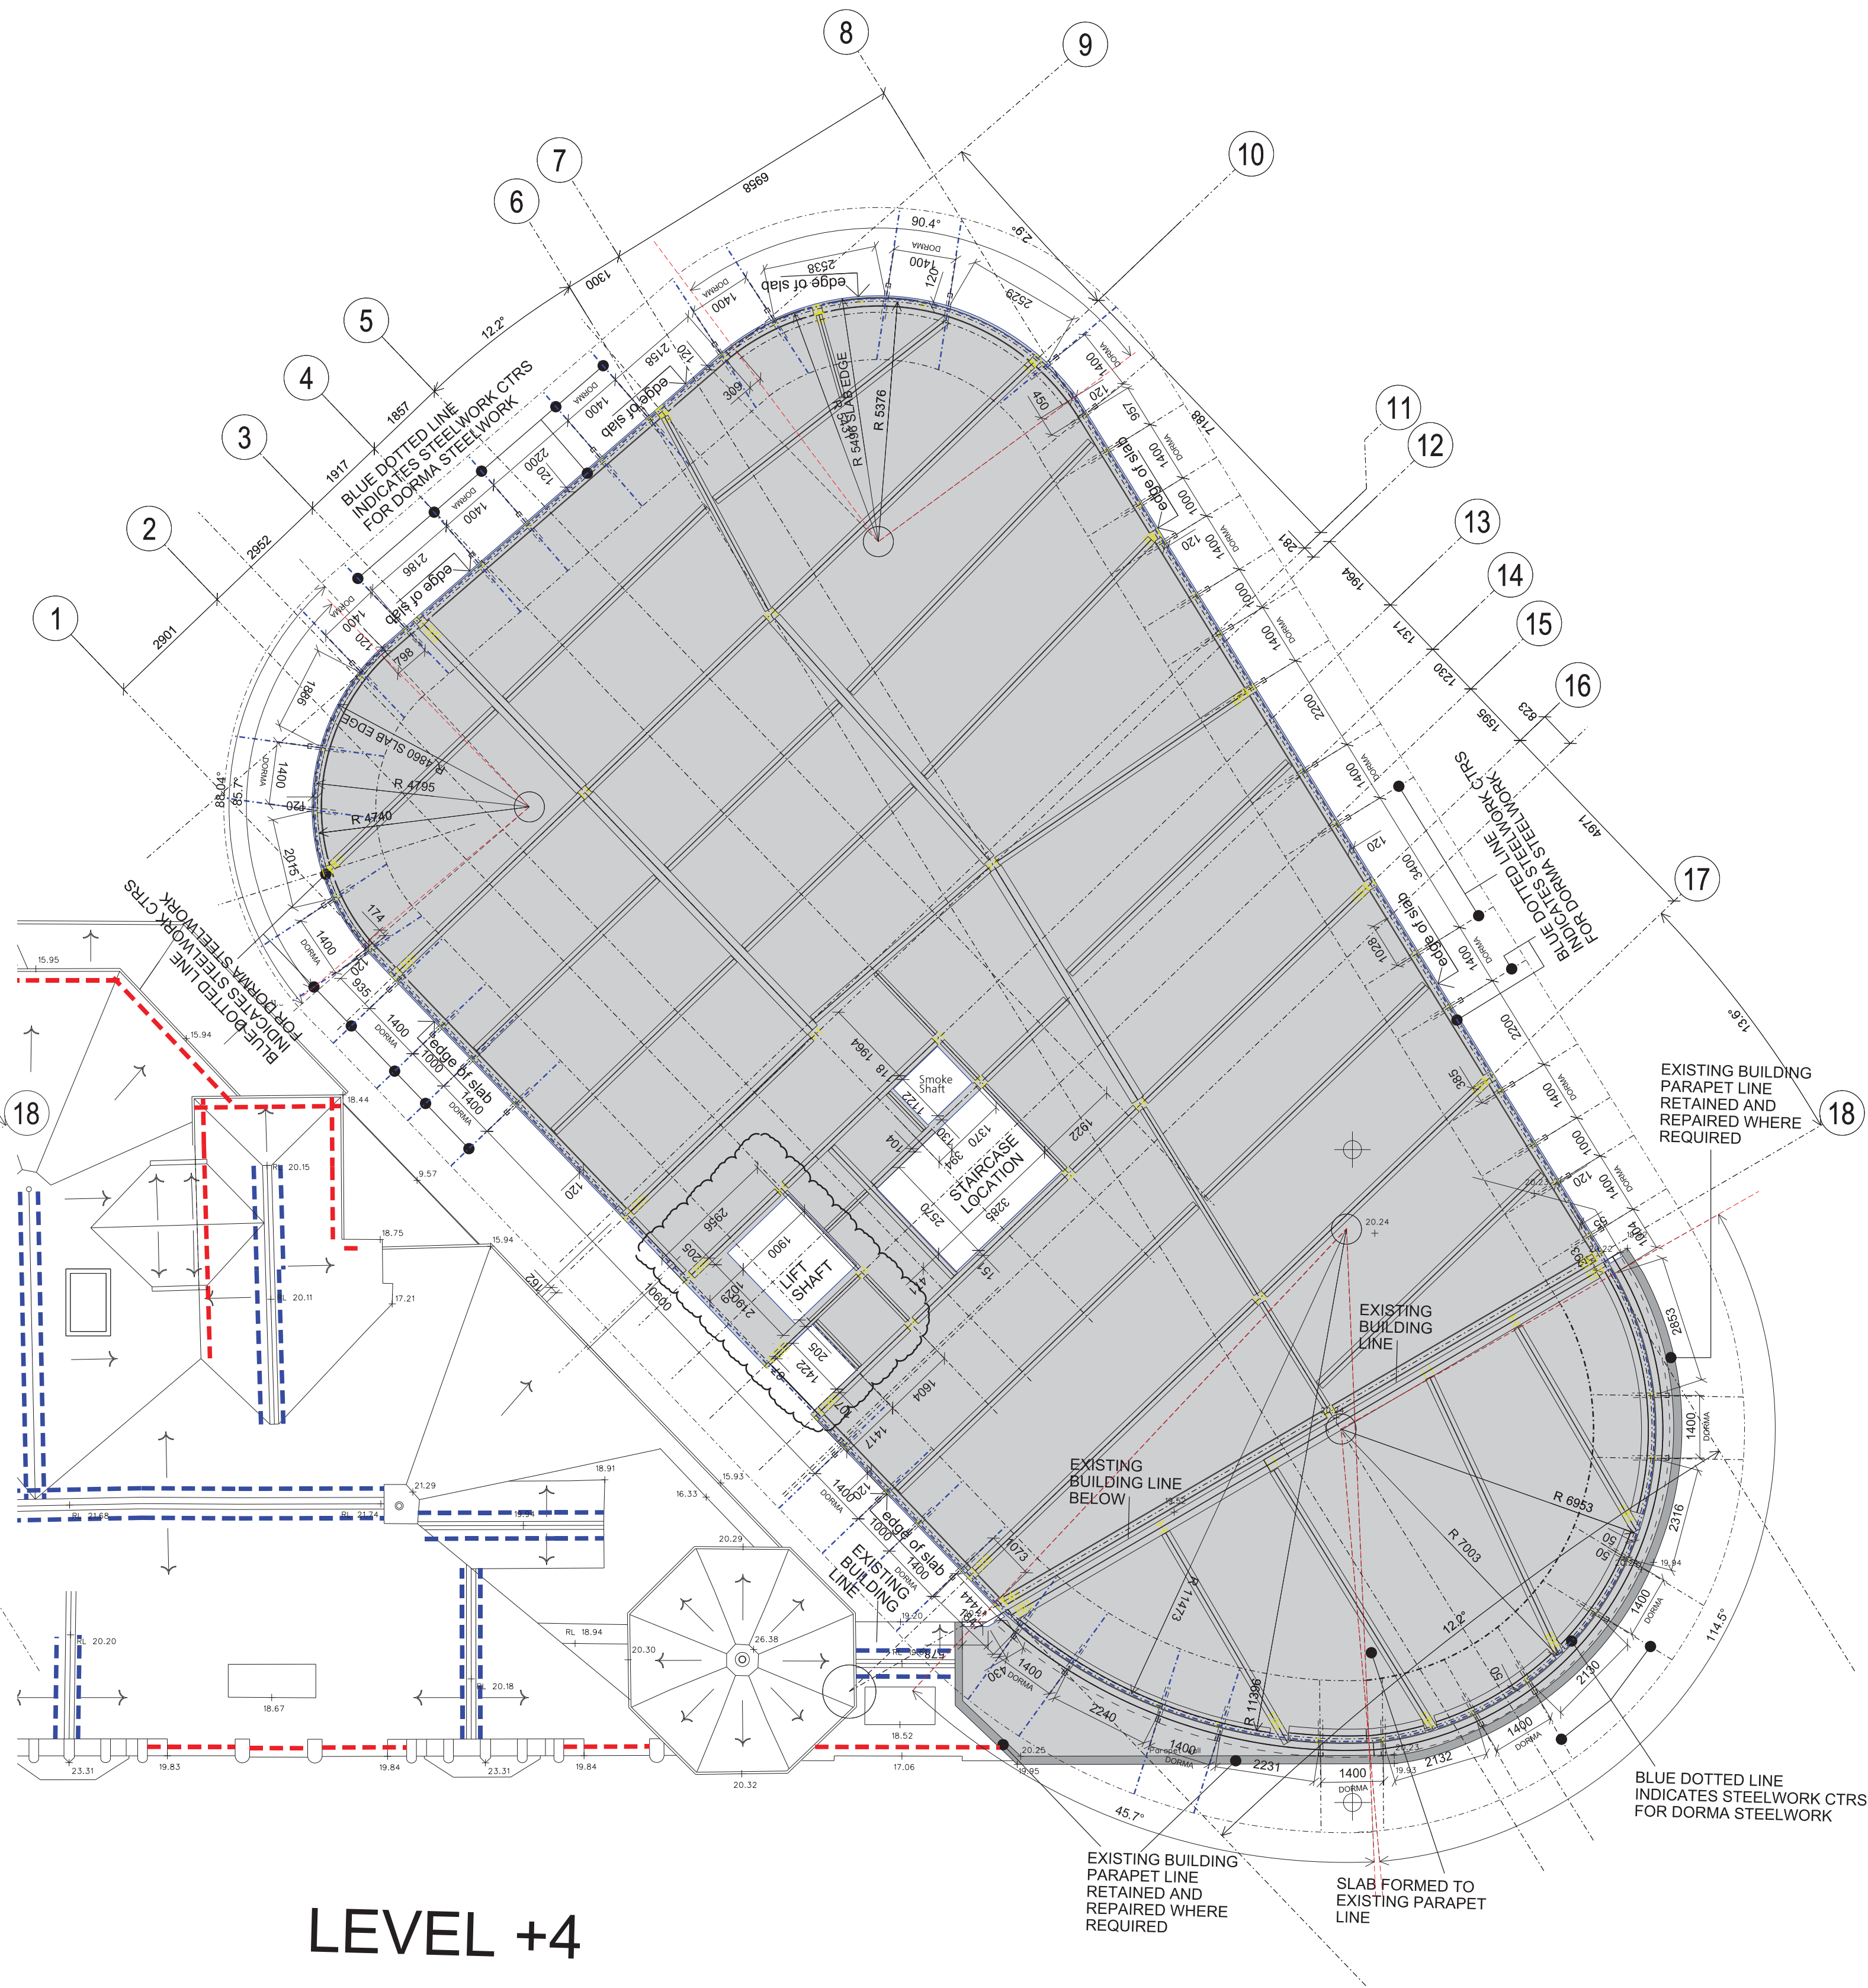

LEVEL +4

FOR CONSTRUCTION

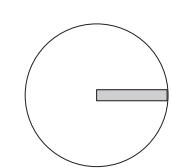

FALCONER
CHESTER
HALL



No 12 Temple Street, Liverpool, L2 5RH Telephone +44(0)151 243 5800
5th Floor, 22 Soho Square, London, W1D 4NS Telephone +44(0) 203 137 7393

Rev A - PT - Position of lift shaft amended
Project Title
Chancery House, Liverpool
Drawing Title
level +3 & level +4 slab setting out
Client
Chancery House (Liverpool) LLP
Drawn By
slf
Date
22.10.2015
Scale
1:100 @ A1

Project No.
P13-063
Drawing No.
04-20-007A
www.fcharchitects.com
© F.C.H.