



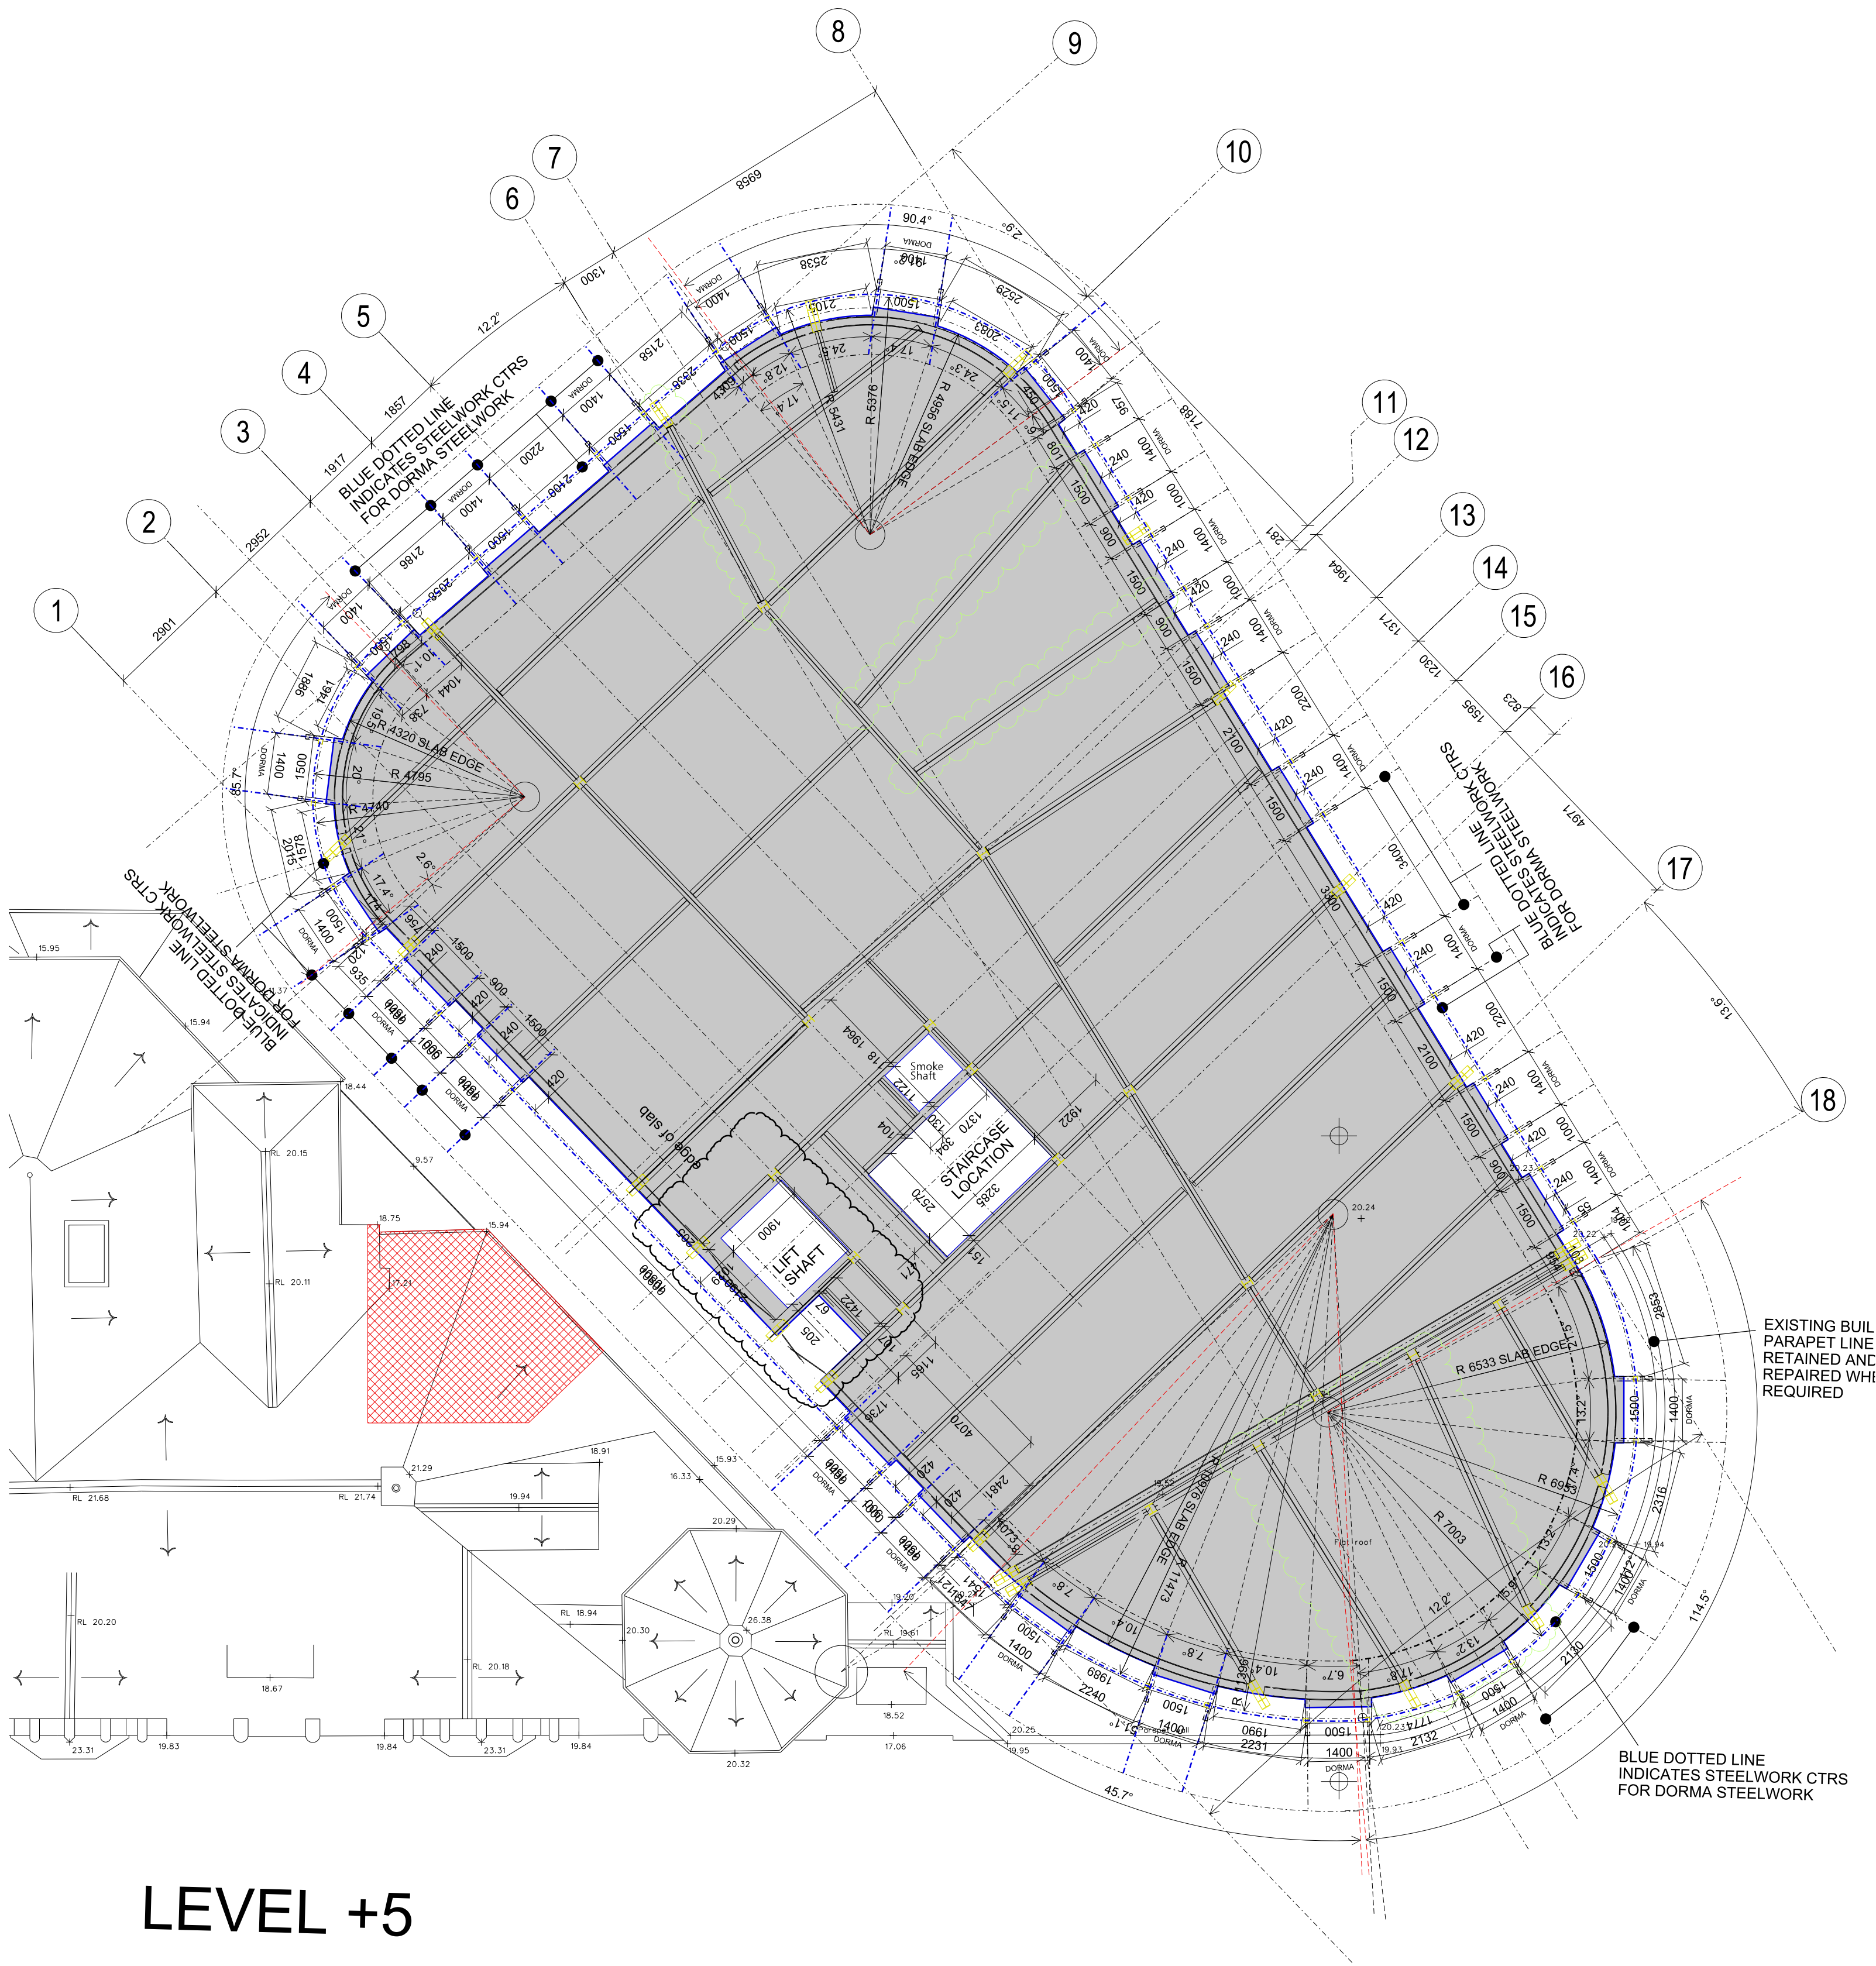

LEVEL +5



**FALCONER  
CHESTER  
HALL**

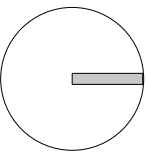

No 12 Temple Street, Liverpool, L2 5RH Telephone +44(0)151 243 5800  
5th Floor, 22 Soho Square, London, W1D 4NS Telephone +44(0) 203 137 7393

**FOR CONSTRUCTION**

Rev A - PT- Position of lift shaft amended  
Project Title  
Chancery House, Liverpool  
Drawing Title  
Level +3 & level +4 slab setting out  
Client  
Chancery House (Liverpool) LLP  
Drawn By  
SLF  
Date  
23.10.2015  
Scale  
1:100 @ A1  
Project No.  
P13-063  
Drawing No.  
04-20-008A

www.fcharchitects.com  
© F.C.H.