




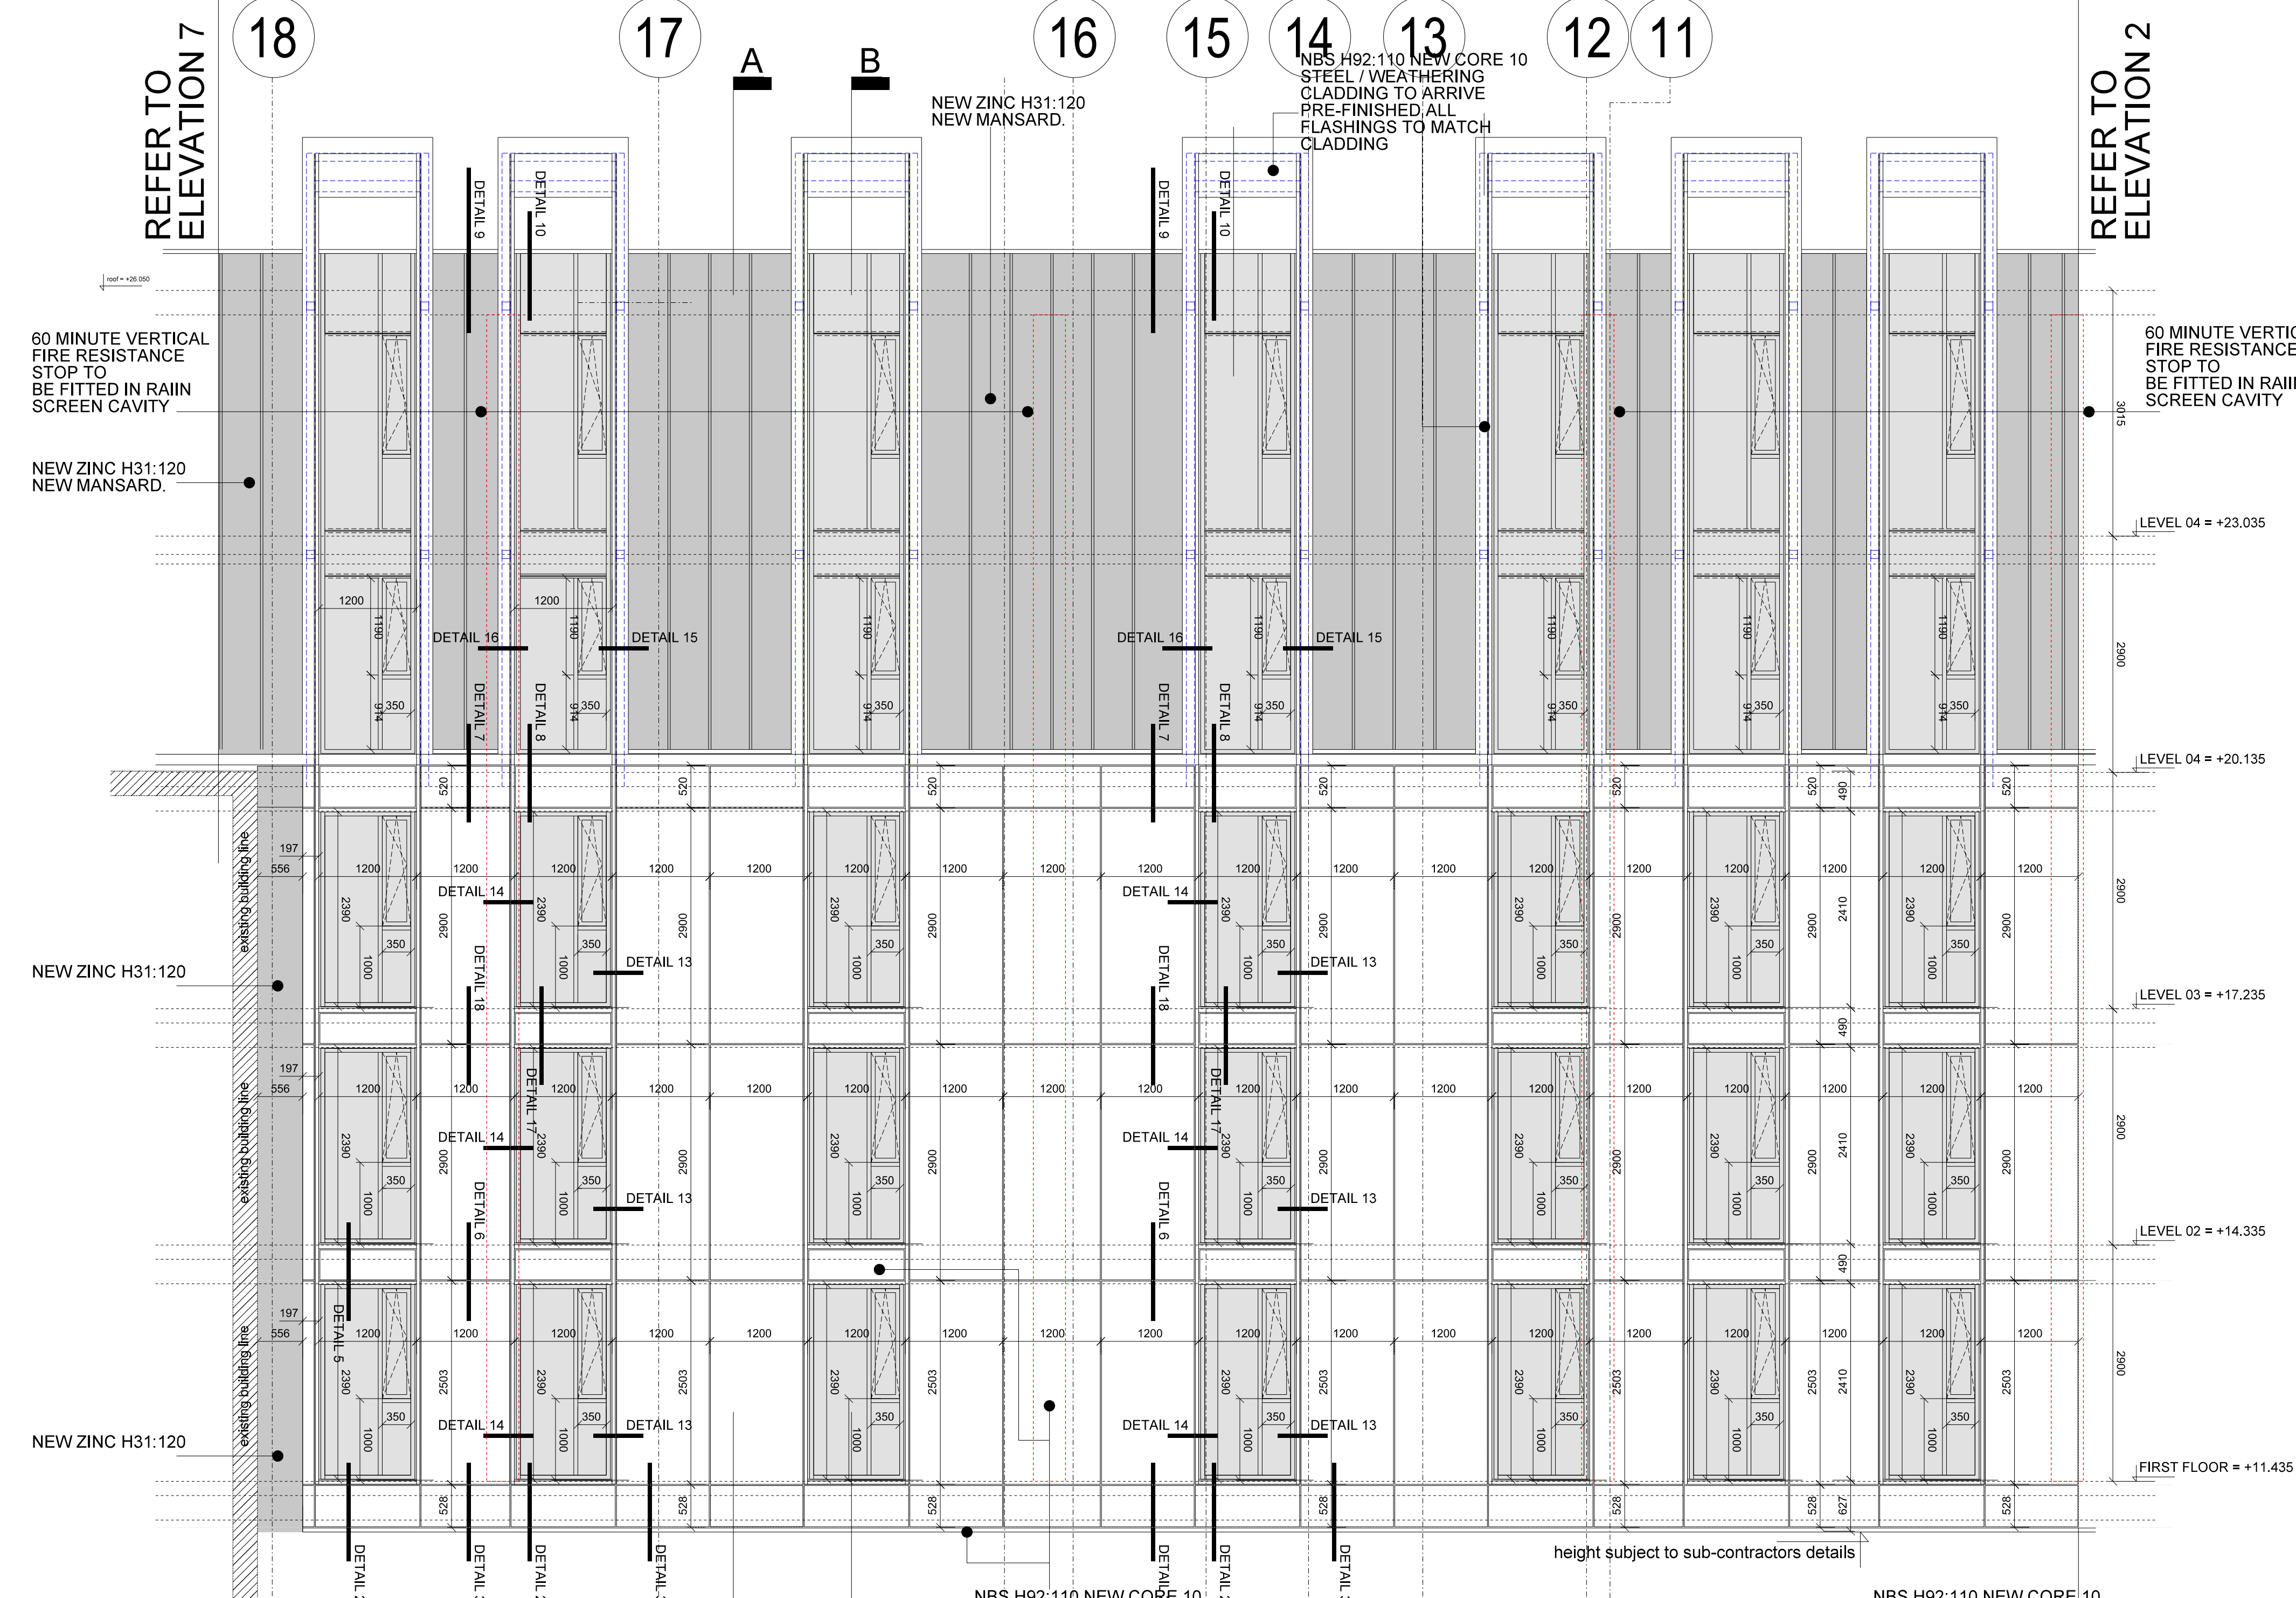

ELEVATION 01

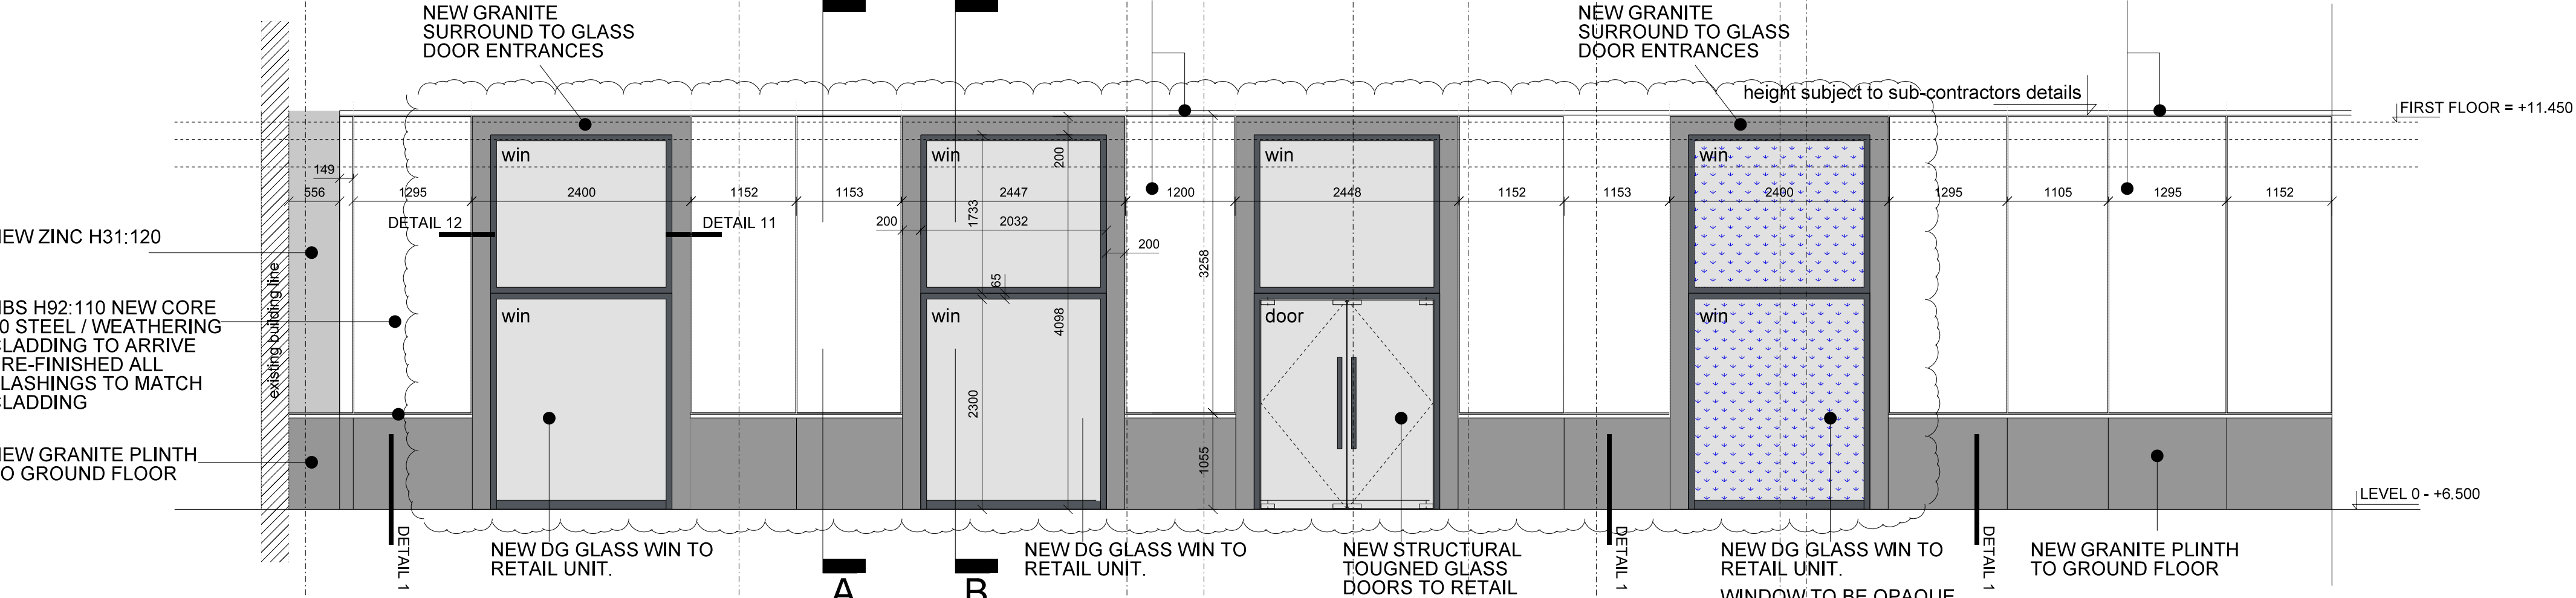

ELEVATION 01A - ground floor

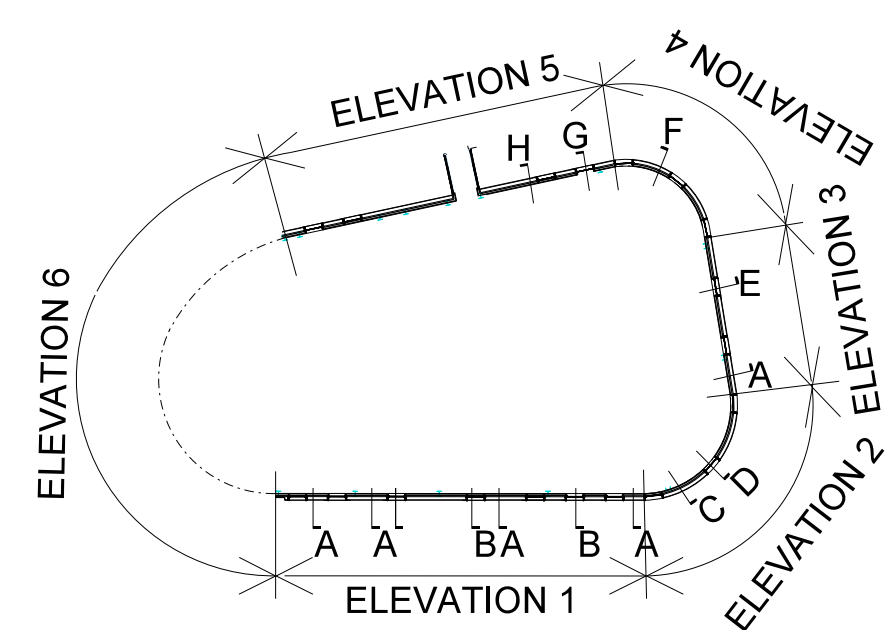

FOR CONSTRUCTION

rev a 04.04.16 sf drawing updated
- ground floor retail windows and doors updated to allow for tenant fit out requirements

Project Title
Chancery House, Liverpool
Drawing Title
External Elevations Setting out
Client
Chancery House (Liverpool) LLP
Drawn By
sf
Date
10.11.2015
Scale
1:50 @ A1

Project No.
P13-063
Drawing No.
04-21-001A

No 12 Temple Street, Liverpool, L2 5RH Telephone +44(0)151 243 5800
5th Floor, 22 Soho Square, London, W1D 4NS Telephone +44(0) 203 137 7393

www.fcharchitects.com
© F.C.H.

FALCONER
CHESTER
HALL

