




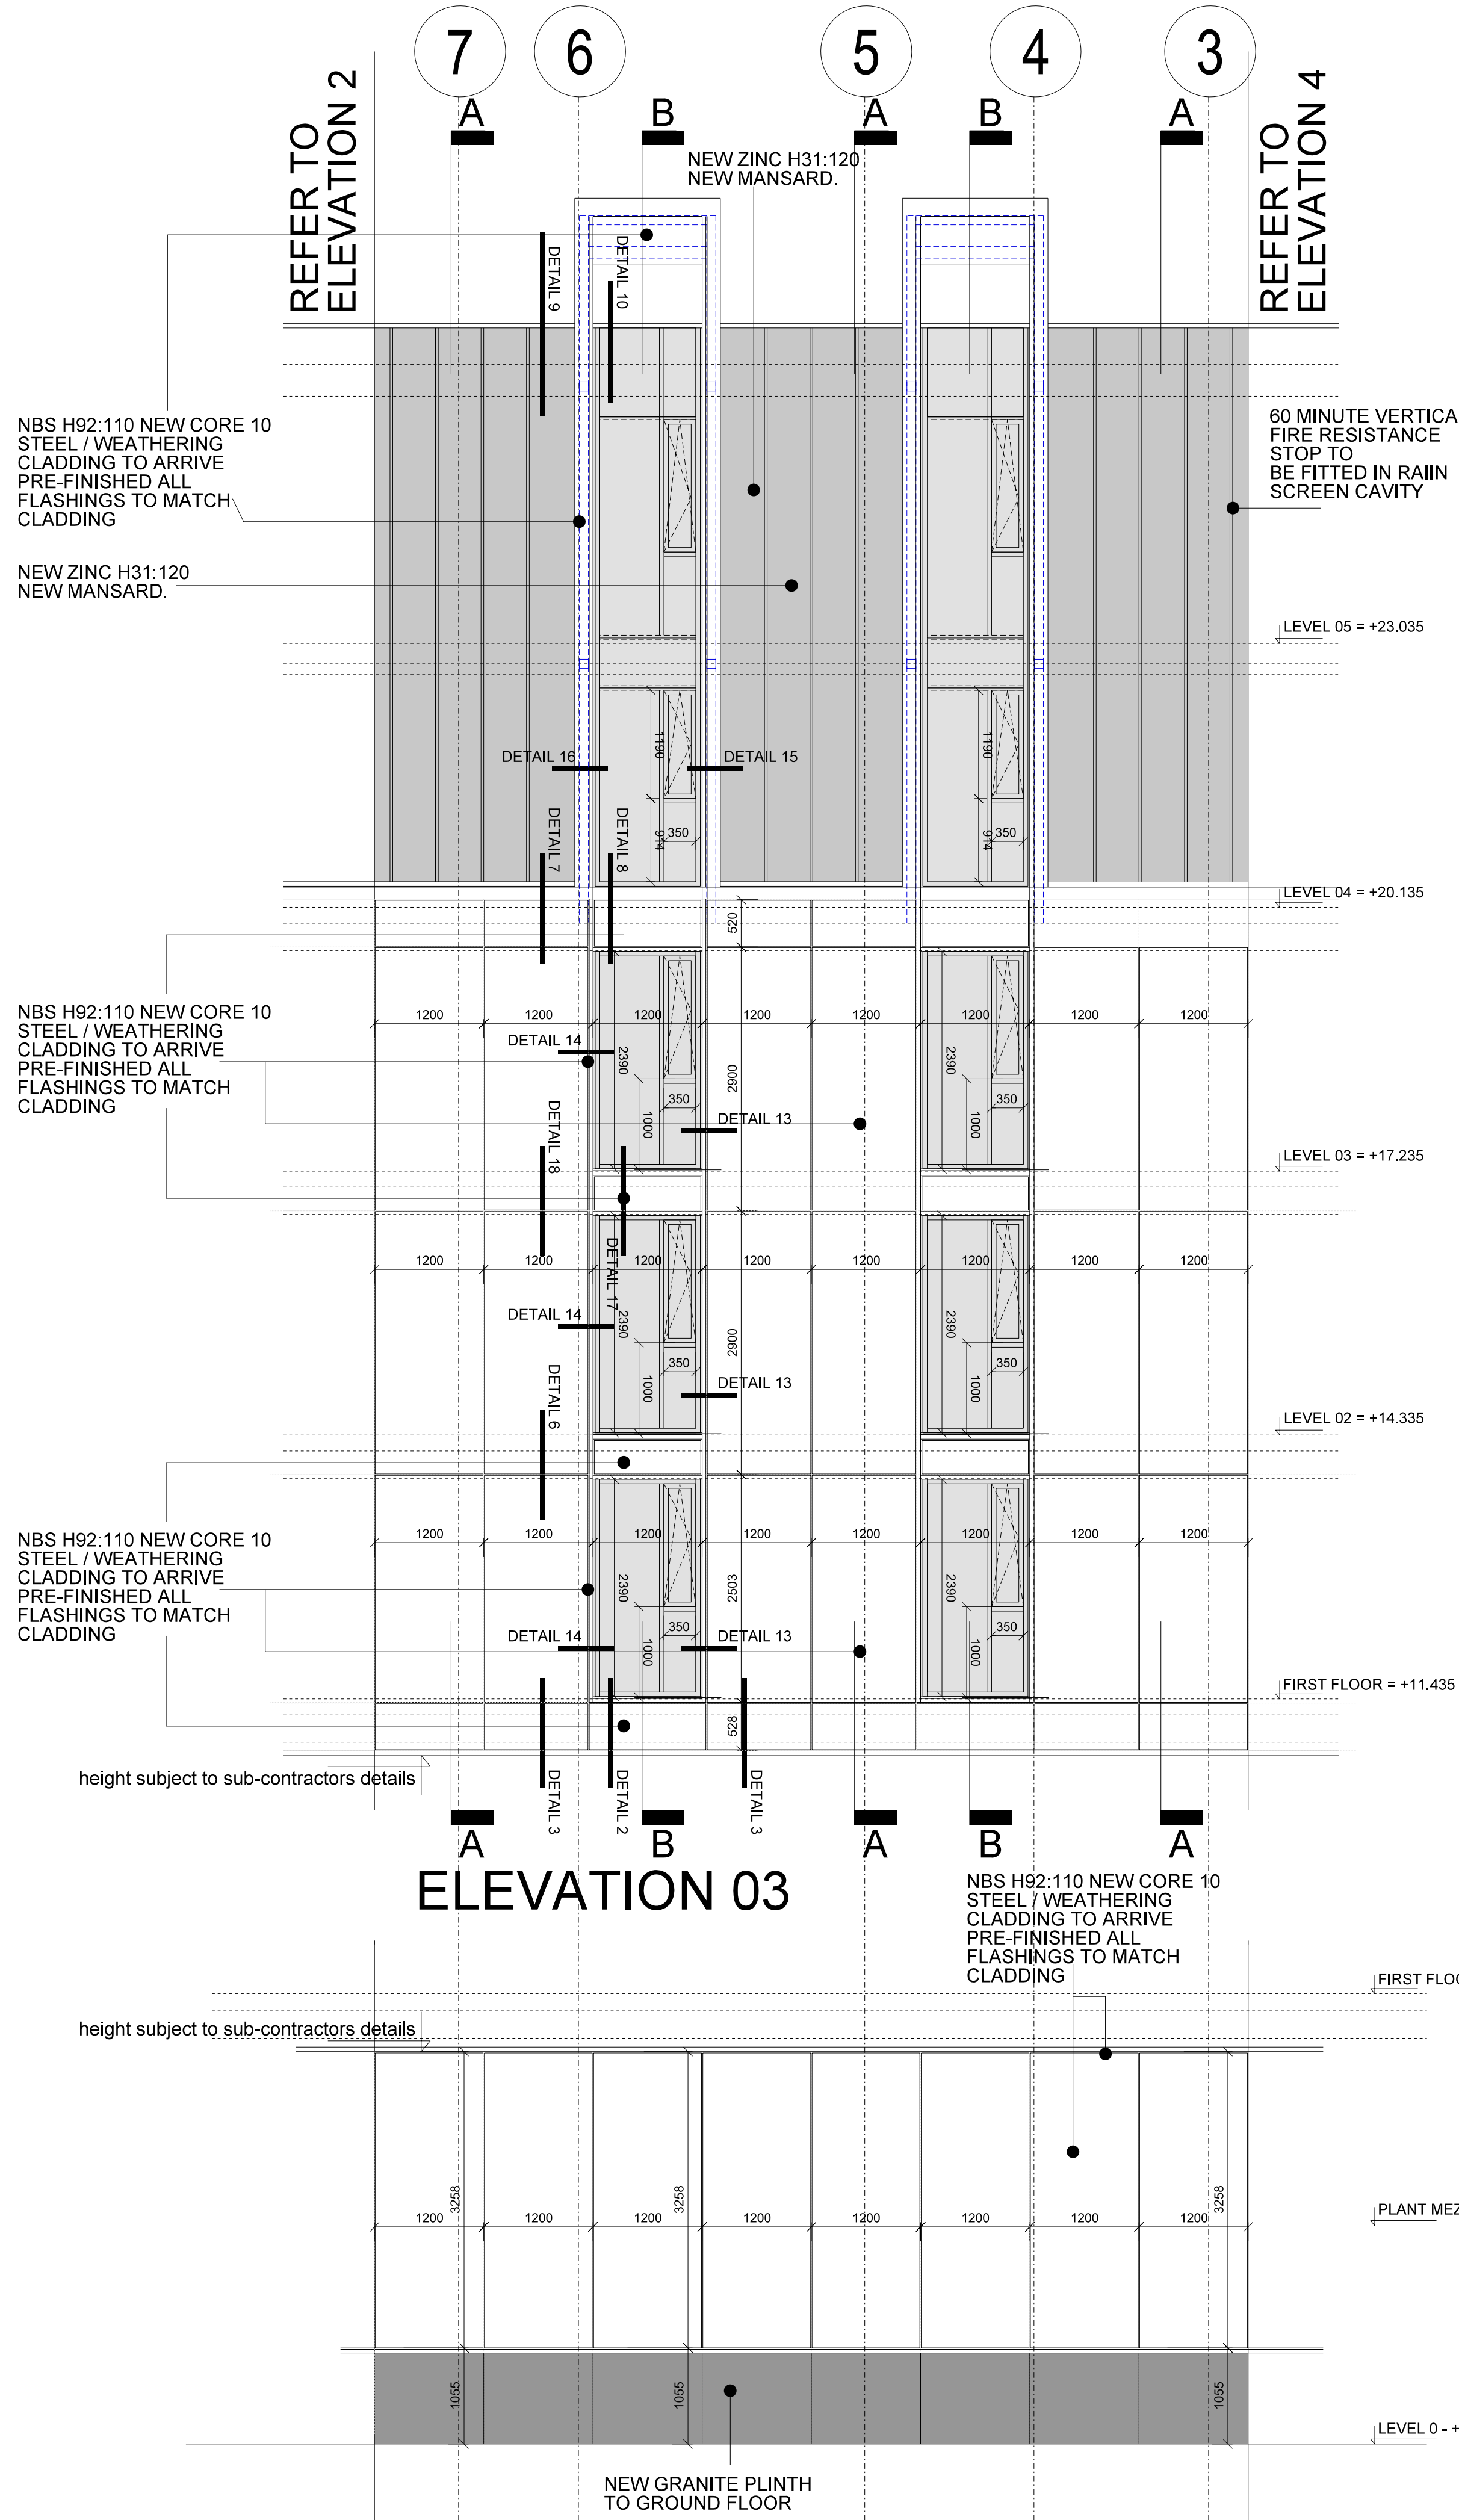

ELEVATION 03A - ground floor

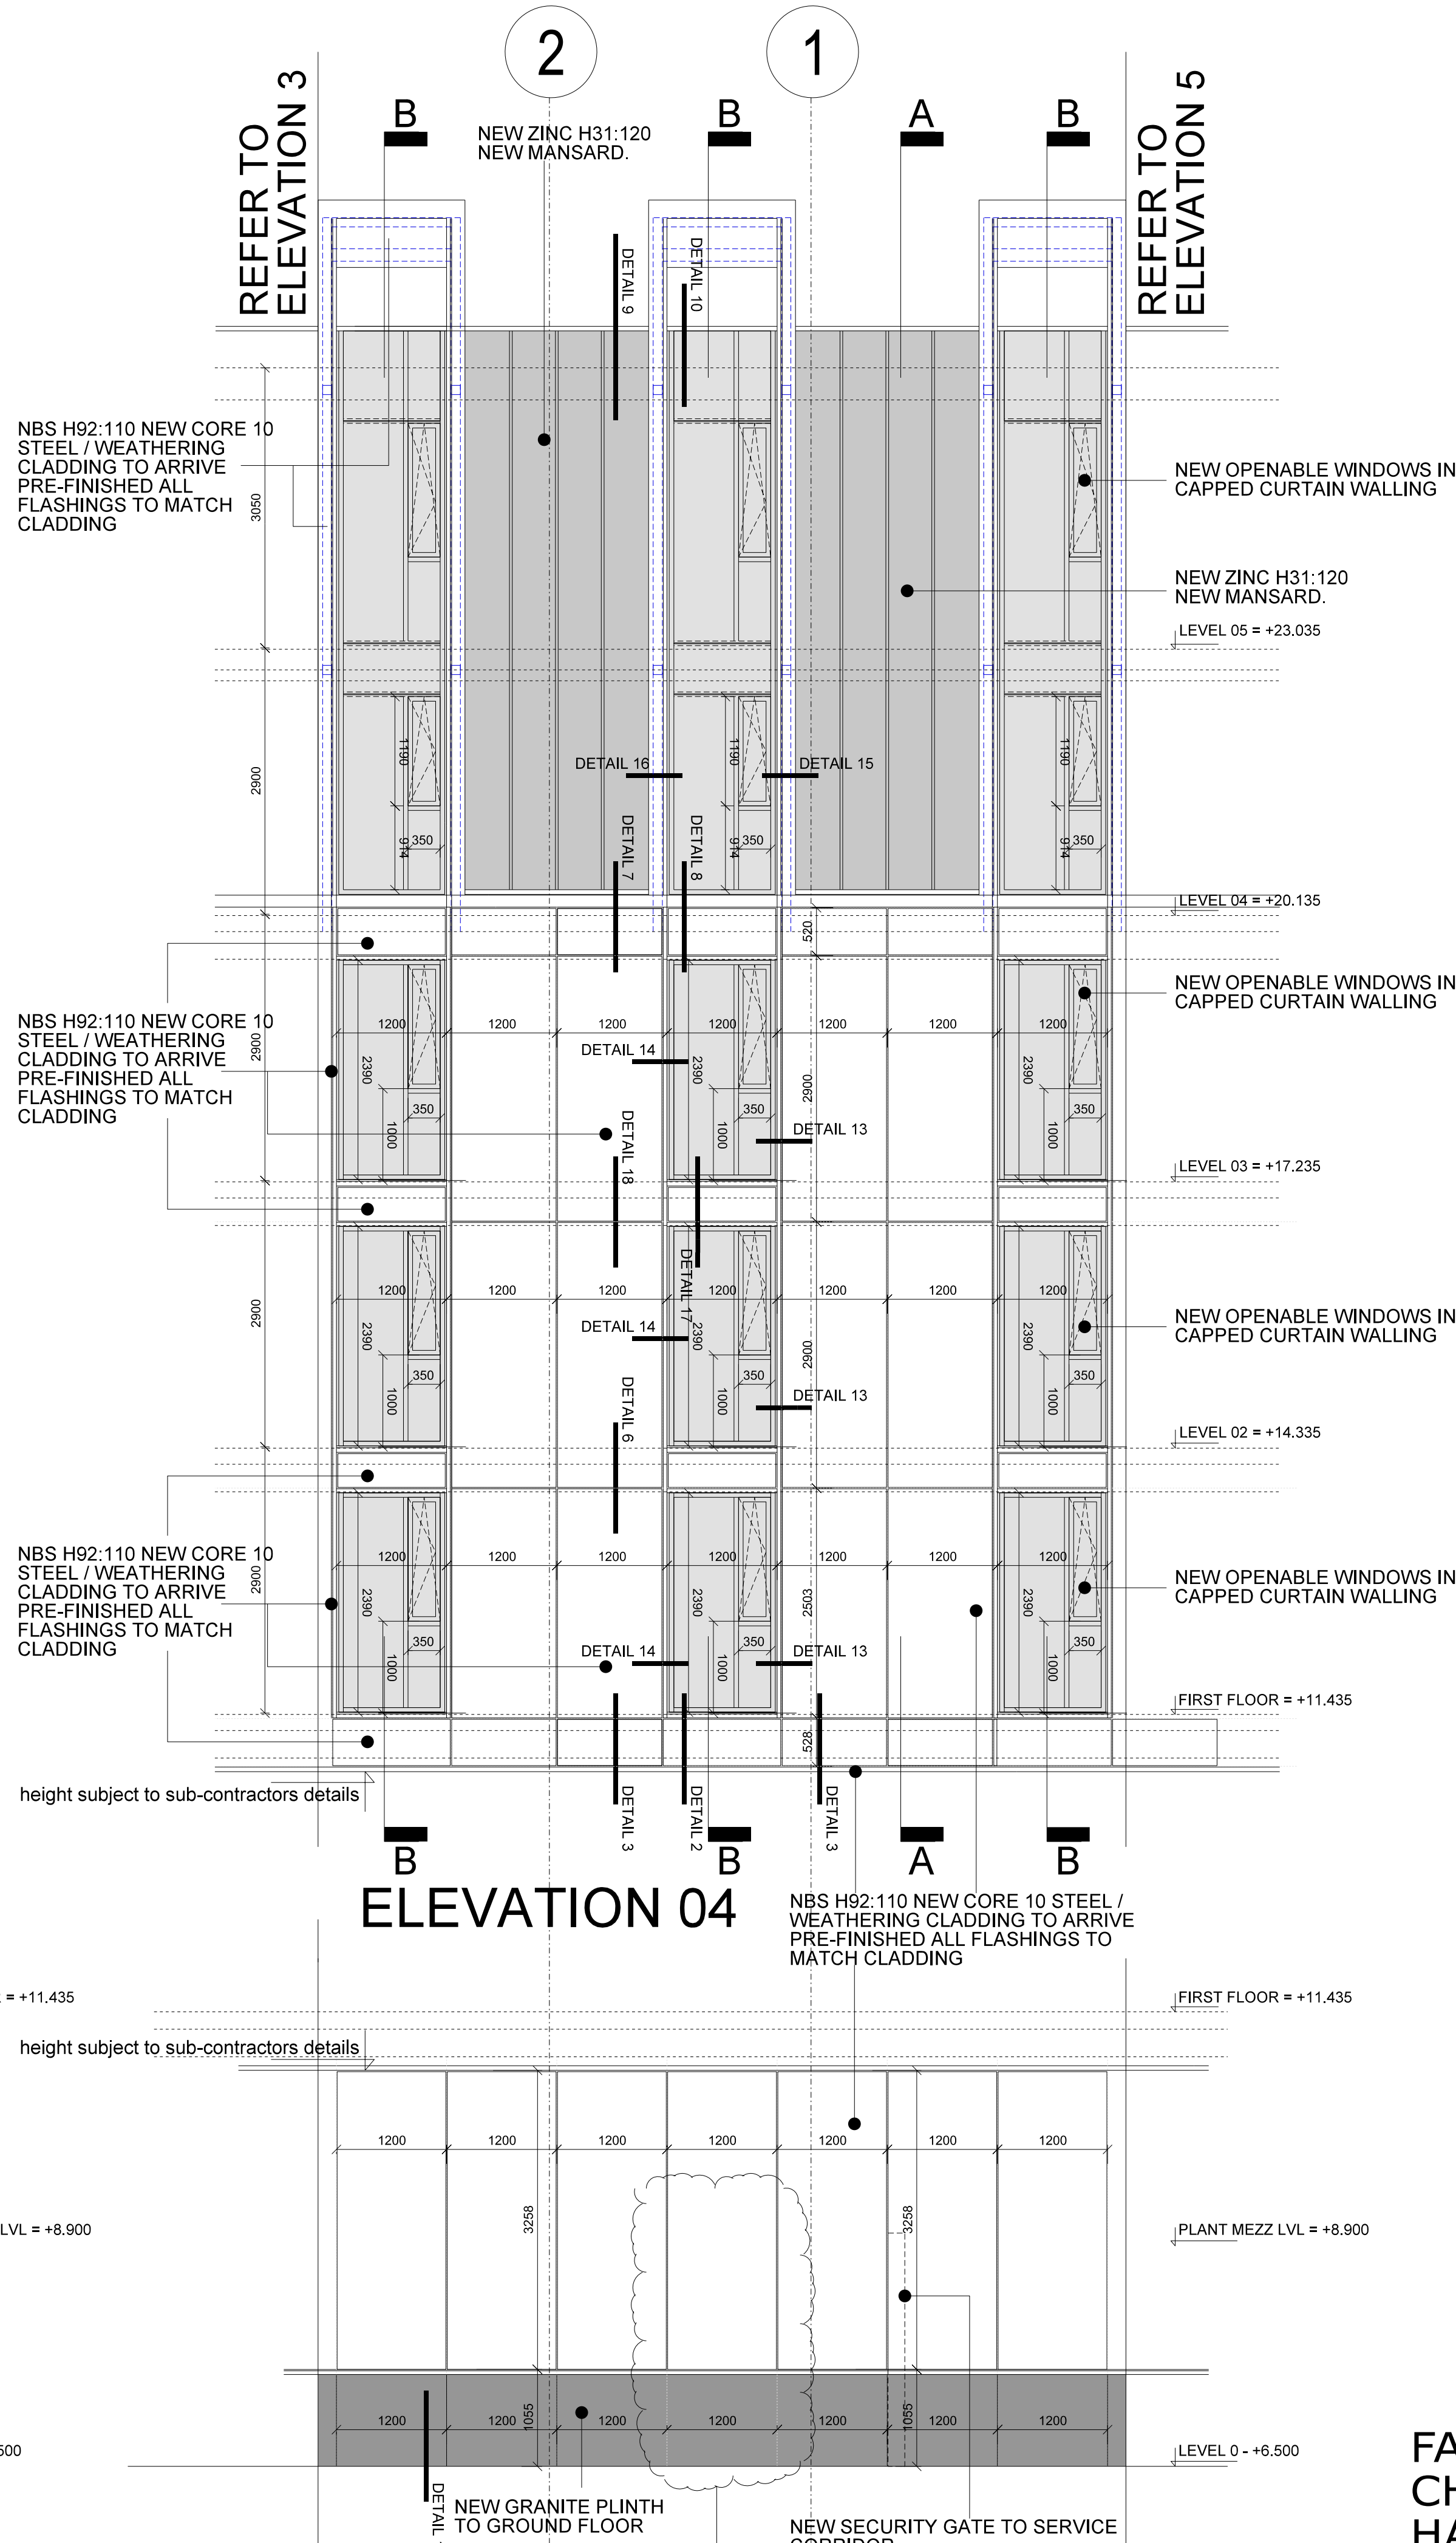

ELEVATION 04A - ground floor

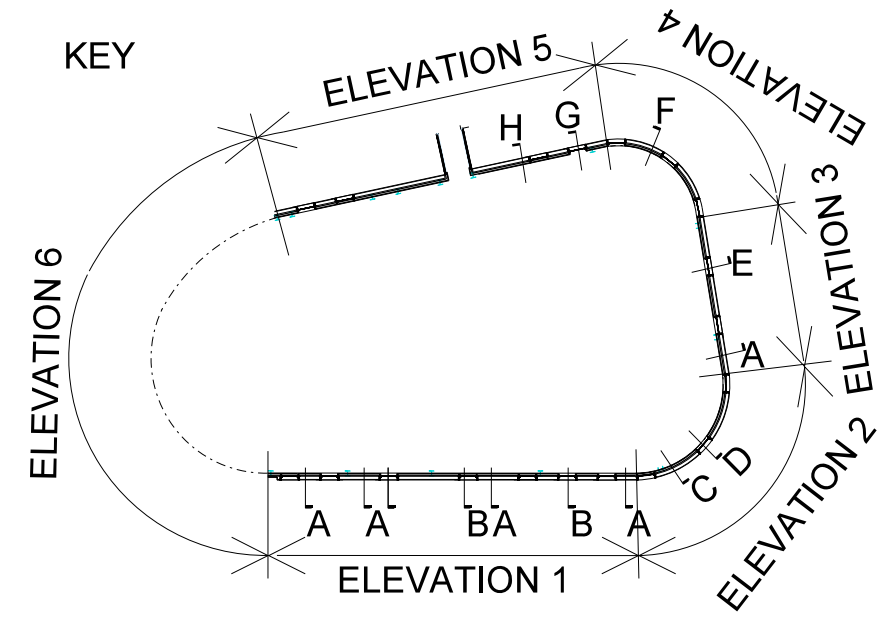

FOR CONSTRUCTION

FALCONER
CHESTER
HALL