
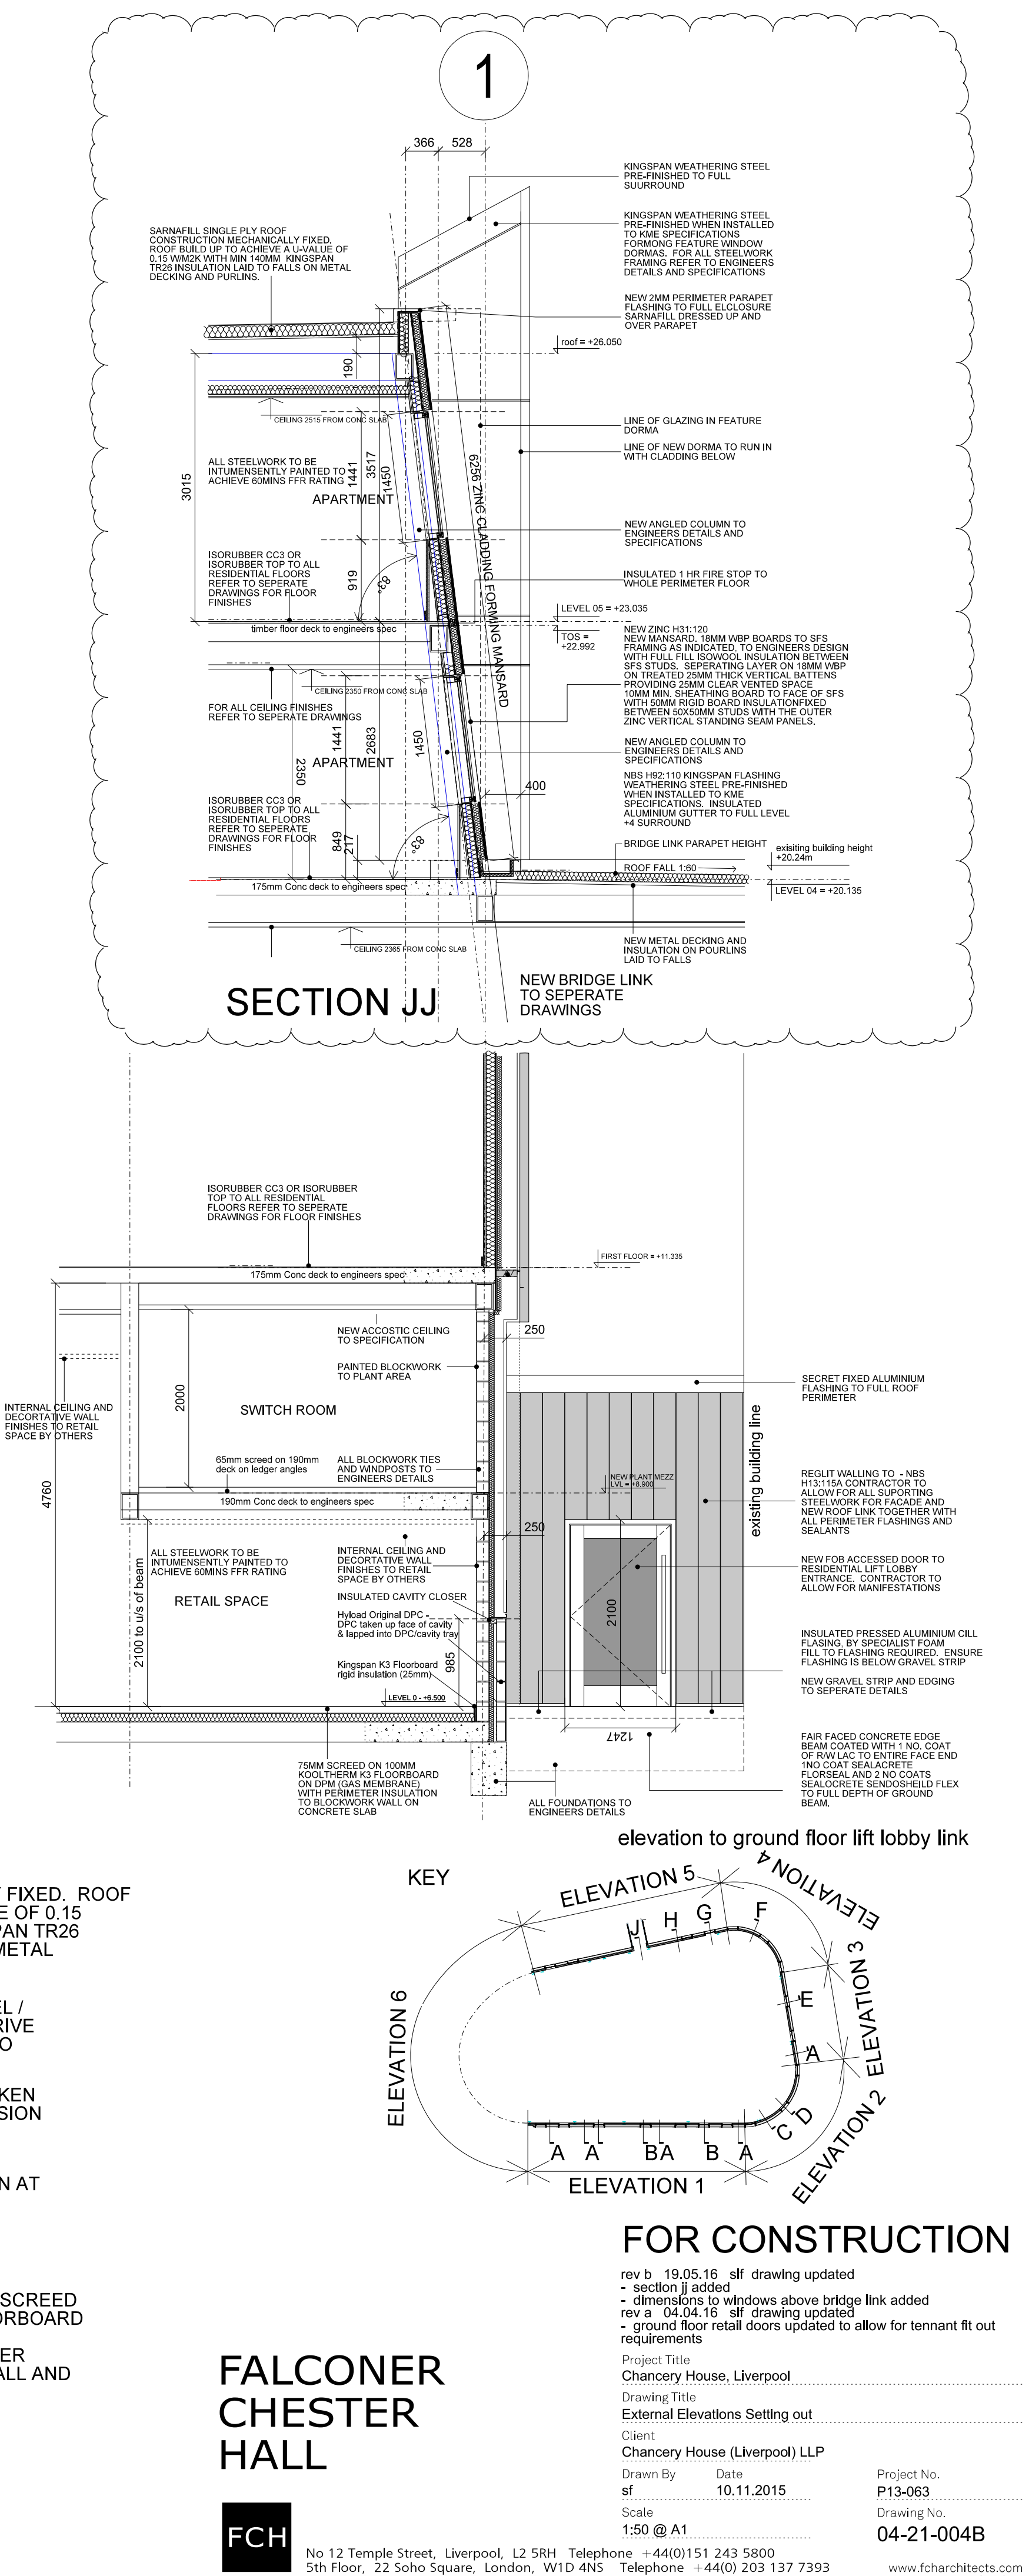
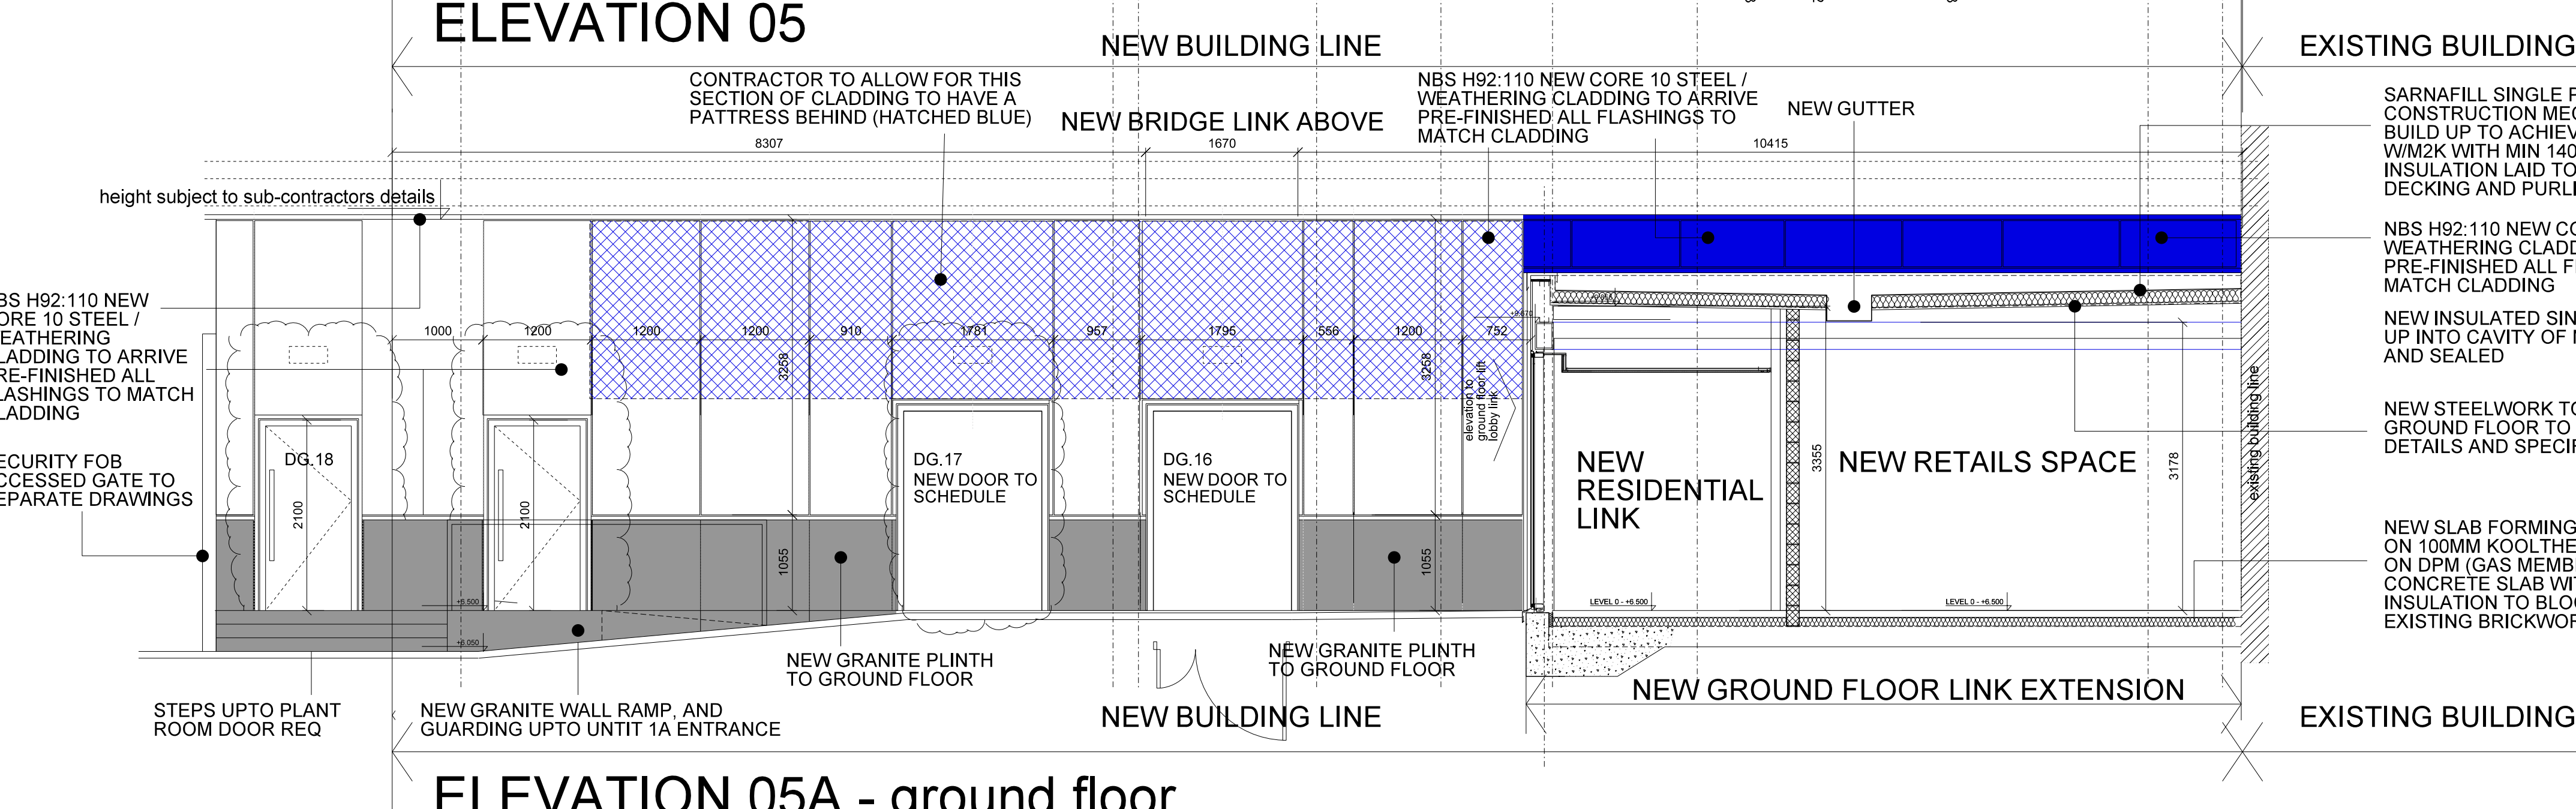


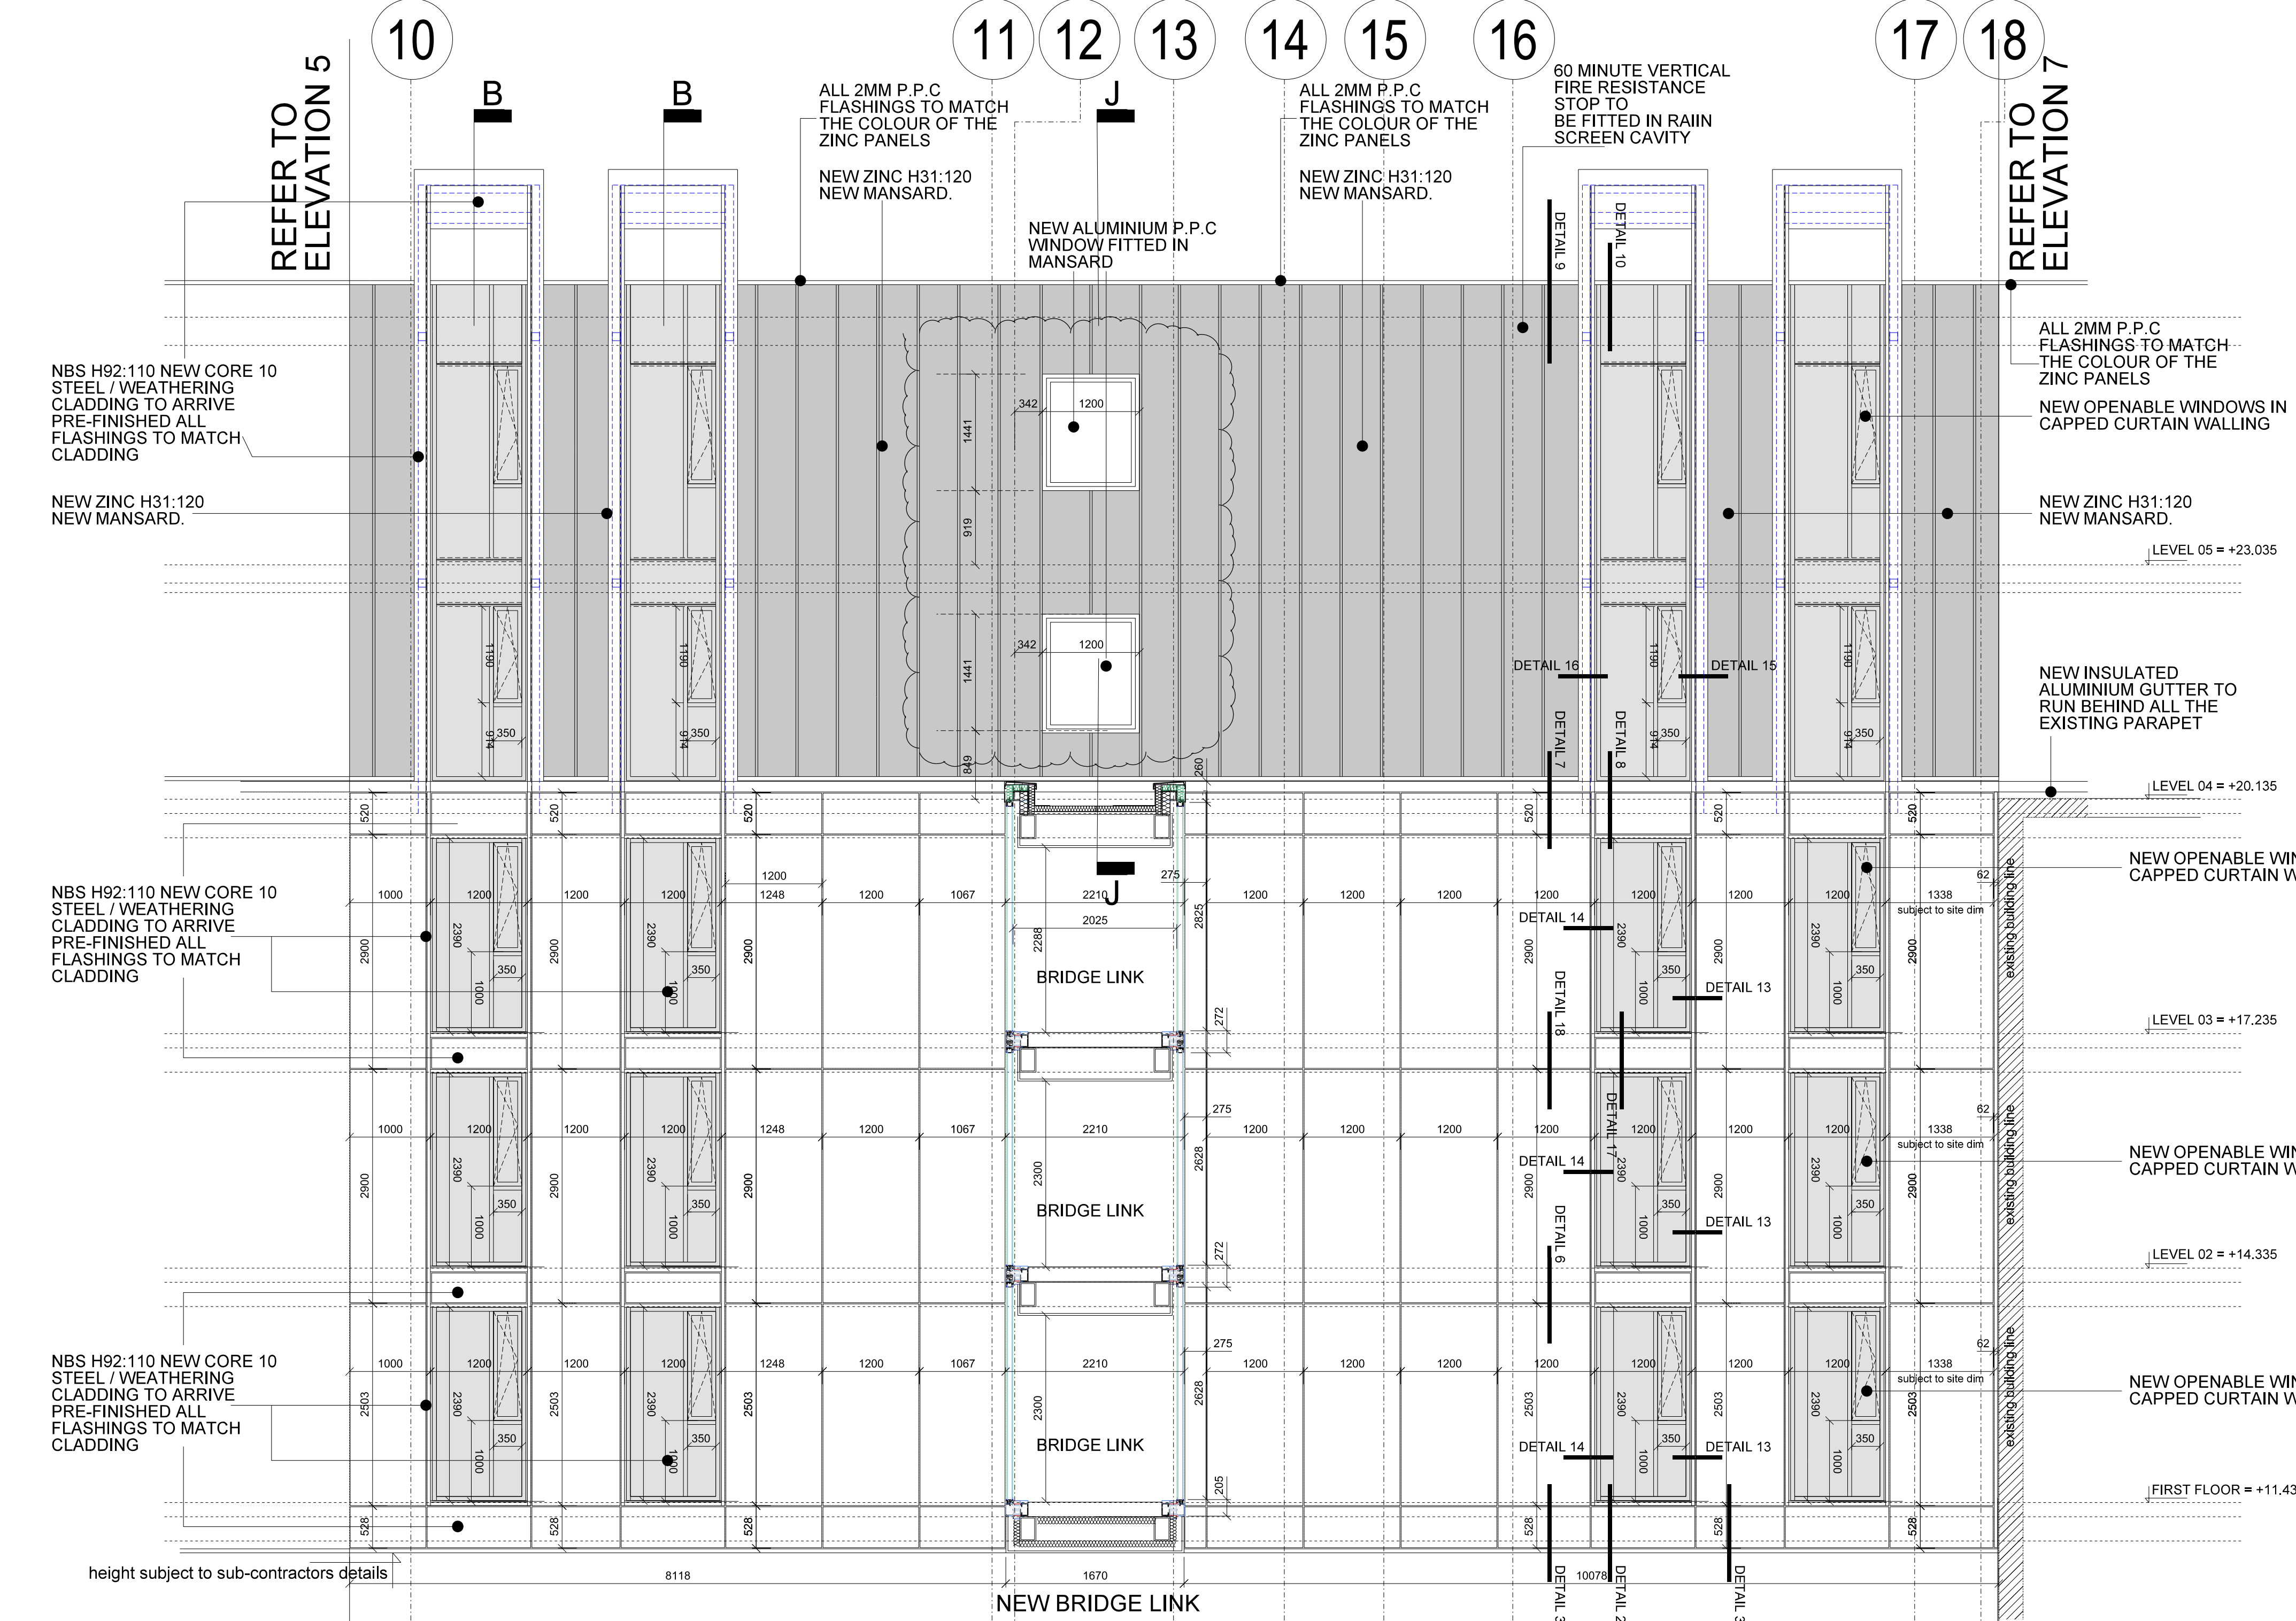

**FALCONER
CHESTER
HALL**

rev b 19.05.16 self drawing updated
- section j added
- dimensions to windows above bridge link added
rev a 04.04.16 self drawing updated
- ground floor retail doors updated to allow for tenant fit out requirements

Project Title
Chancery House, Liverpool
Drawing Title
External Elevations Setting out
Client
Chancery House (Liverpool) LLP
Drawn By
Date
10.11.2015
Scale
1:50 @ A1
Project No.
P13-063
Drawing No.
04-21-004B

FCH
No 12 Temple Street, Liverpool, L2 5RH Telephone +44(0)151 243 5800
5th Floor, 22 Soho Square, London, W1D 4NS Telephone +44(0) 203 137 7393
www.fcharchitects.com
© F.C.H.