


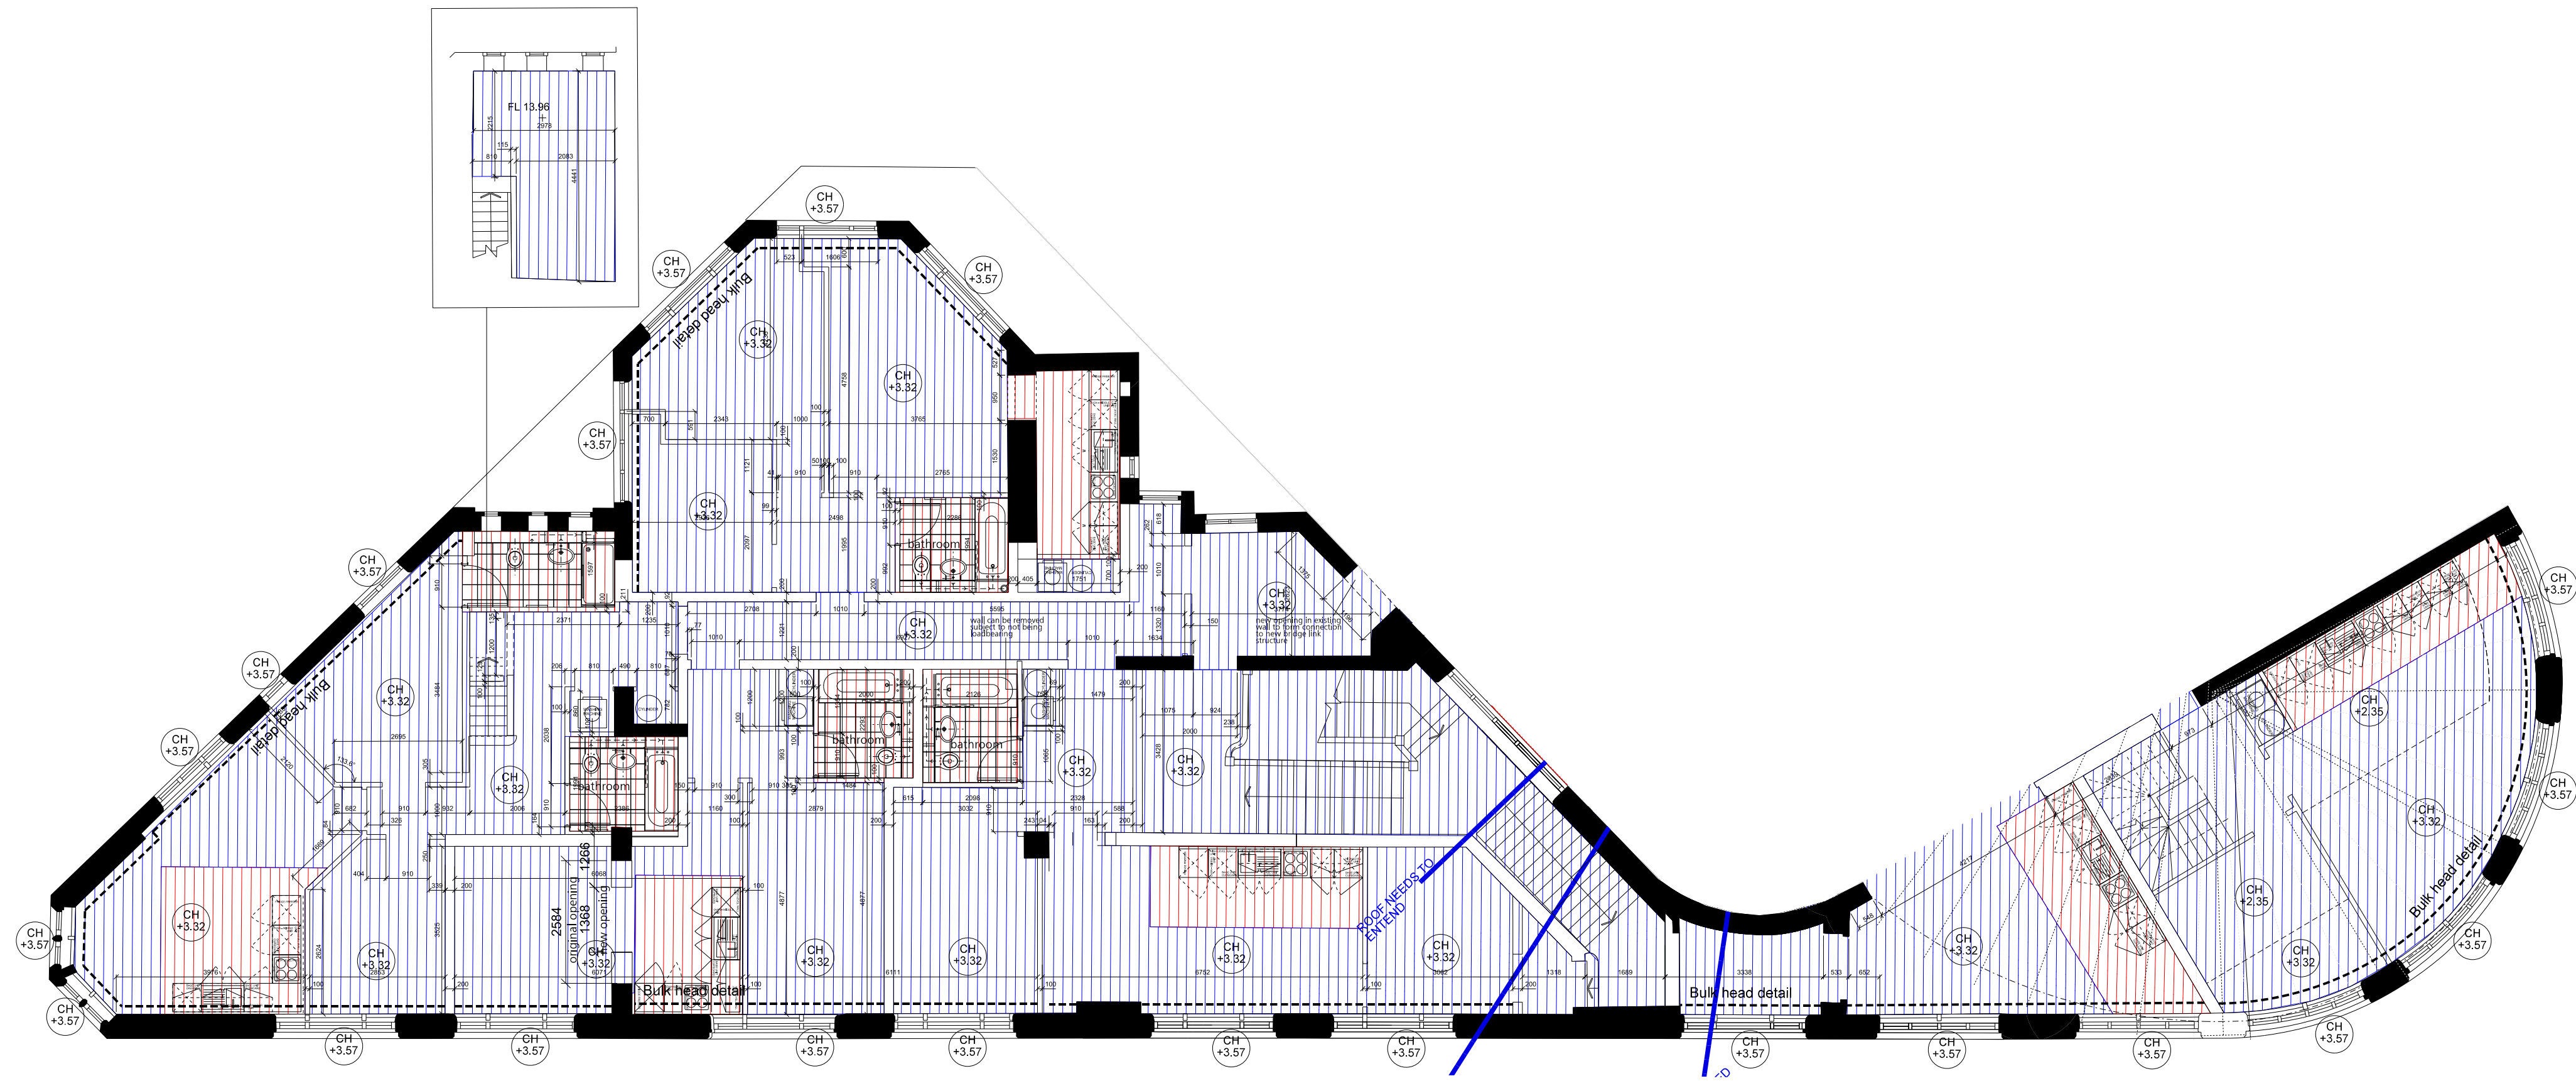

FALCONER
CHESTER
HALL

FCH
Telephone +44(0)151 243 5800
London | Liverpool | Kuala Lumpur

Project Title
Chancery House, Liverpool
Drawing Title
Existing Building - Ceiling Finishes - First Floor
Client
Chancery House (Liverpool) LLP
Drawn By
FCH
Date
Nov 2015
Scale
1:100@A1
Project No.
P13-063
Drawing No.
04-35-003
www.fcharchitects.com
© F.C.H.