

This drawing is to be read in conjunction with all relevant Architects, Engineers, and M&E drawings and specifications.

Do not scale of this drawing, all details and dimensions are to be checked by the contractor / fabricator prior to commencement of construction / demolition / fabrication. Any discrepancies are to be reported to the CA.

All dimensions are in millimetres unless noted otherwise.

Any existing dimensions noted on this drawing are to be checked by the contractor prior to the commencement of the works.

All materials and components to comply with the current British Standards and all work in accordance with codes of practice and current building regulations.


Manufacturers drawings to be commented on prior to manufacturer.

Note all landscaping requirements omitted for clarity

For all site levels refer to engineers drawings

PLEASE READ IN CONJUNCTION WITH ENGINEERS PILING SETTING OUT INFORMATION

PLEASE READ IN CONJUNCTION WITH ALL SERVICES AND UNDERGROUND DRAINAGE REQUIREMENTS

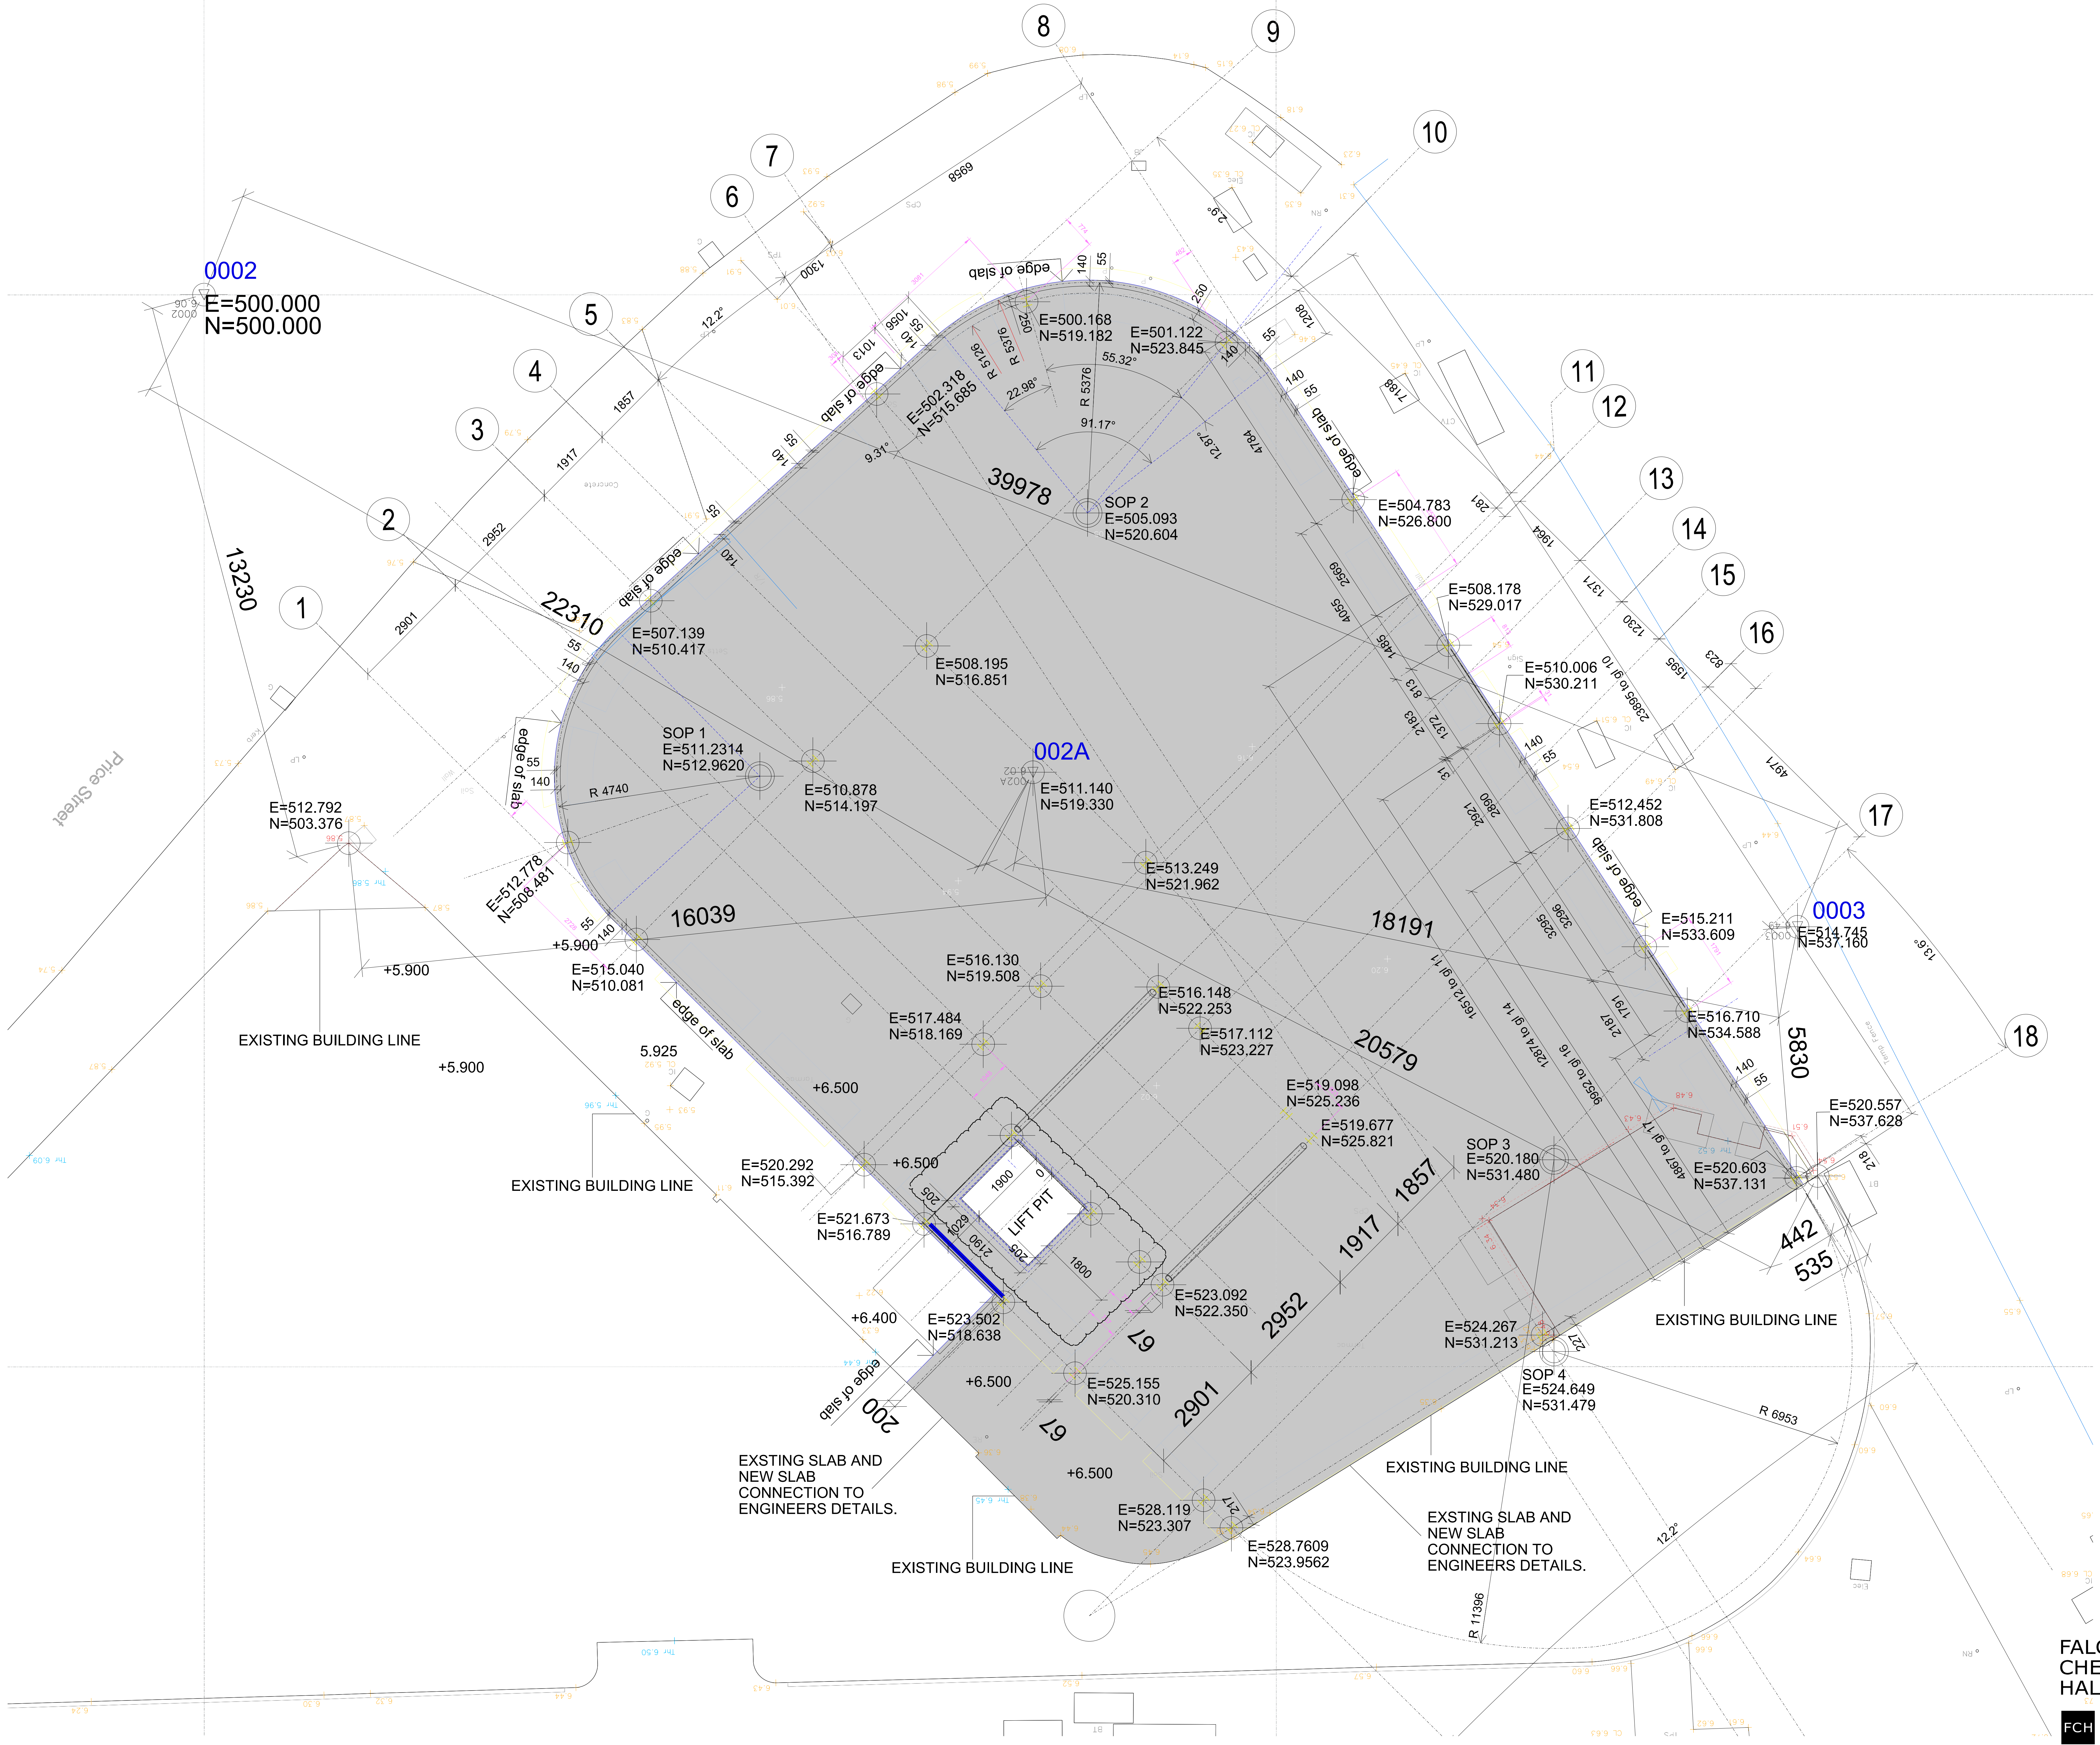

FOR CONSTRUCTION

rev b 25.11.15 all lift shaft position updated
rev a 29.10.15 all drawing updated
+ to new engineers ground floor column positions

Project Title
Chancery House, Liverpool

Drawing Title
Proposed Site Setting Out

Client
Chancery House (Liverpool) LLP

Drawn By
SLF

Date
09.10.15

Scale
1:50 @ A0

Project No.
P13-063

Drawing No.
04-90-001B

No 12 Temple Street, Liverpool, L2 5RH Telephone +44(0)151 243 5800
5th Floor, 22 Soho Square, London, W1D 4NS Telephone +44(0) 203 137 7393

www.falconarchitects.com