


FALCONER CHESTER HALL

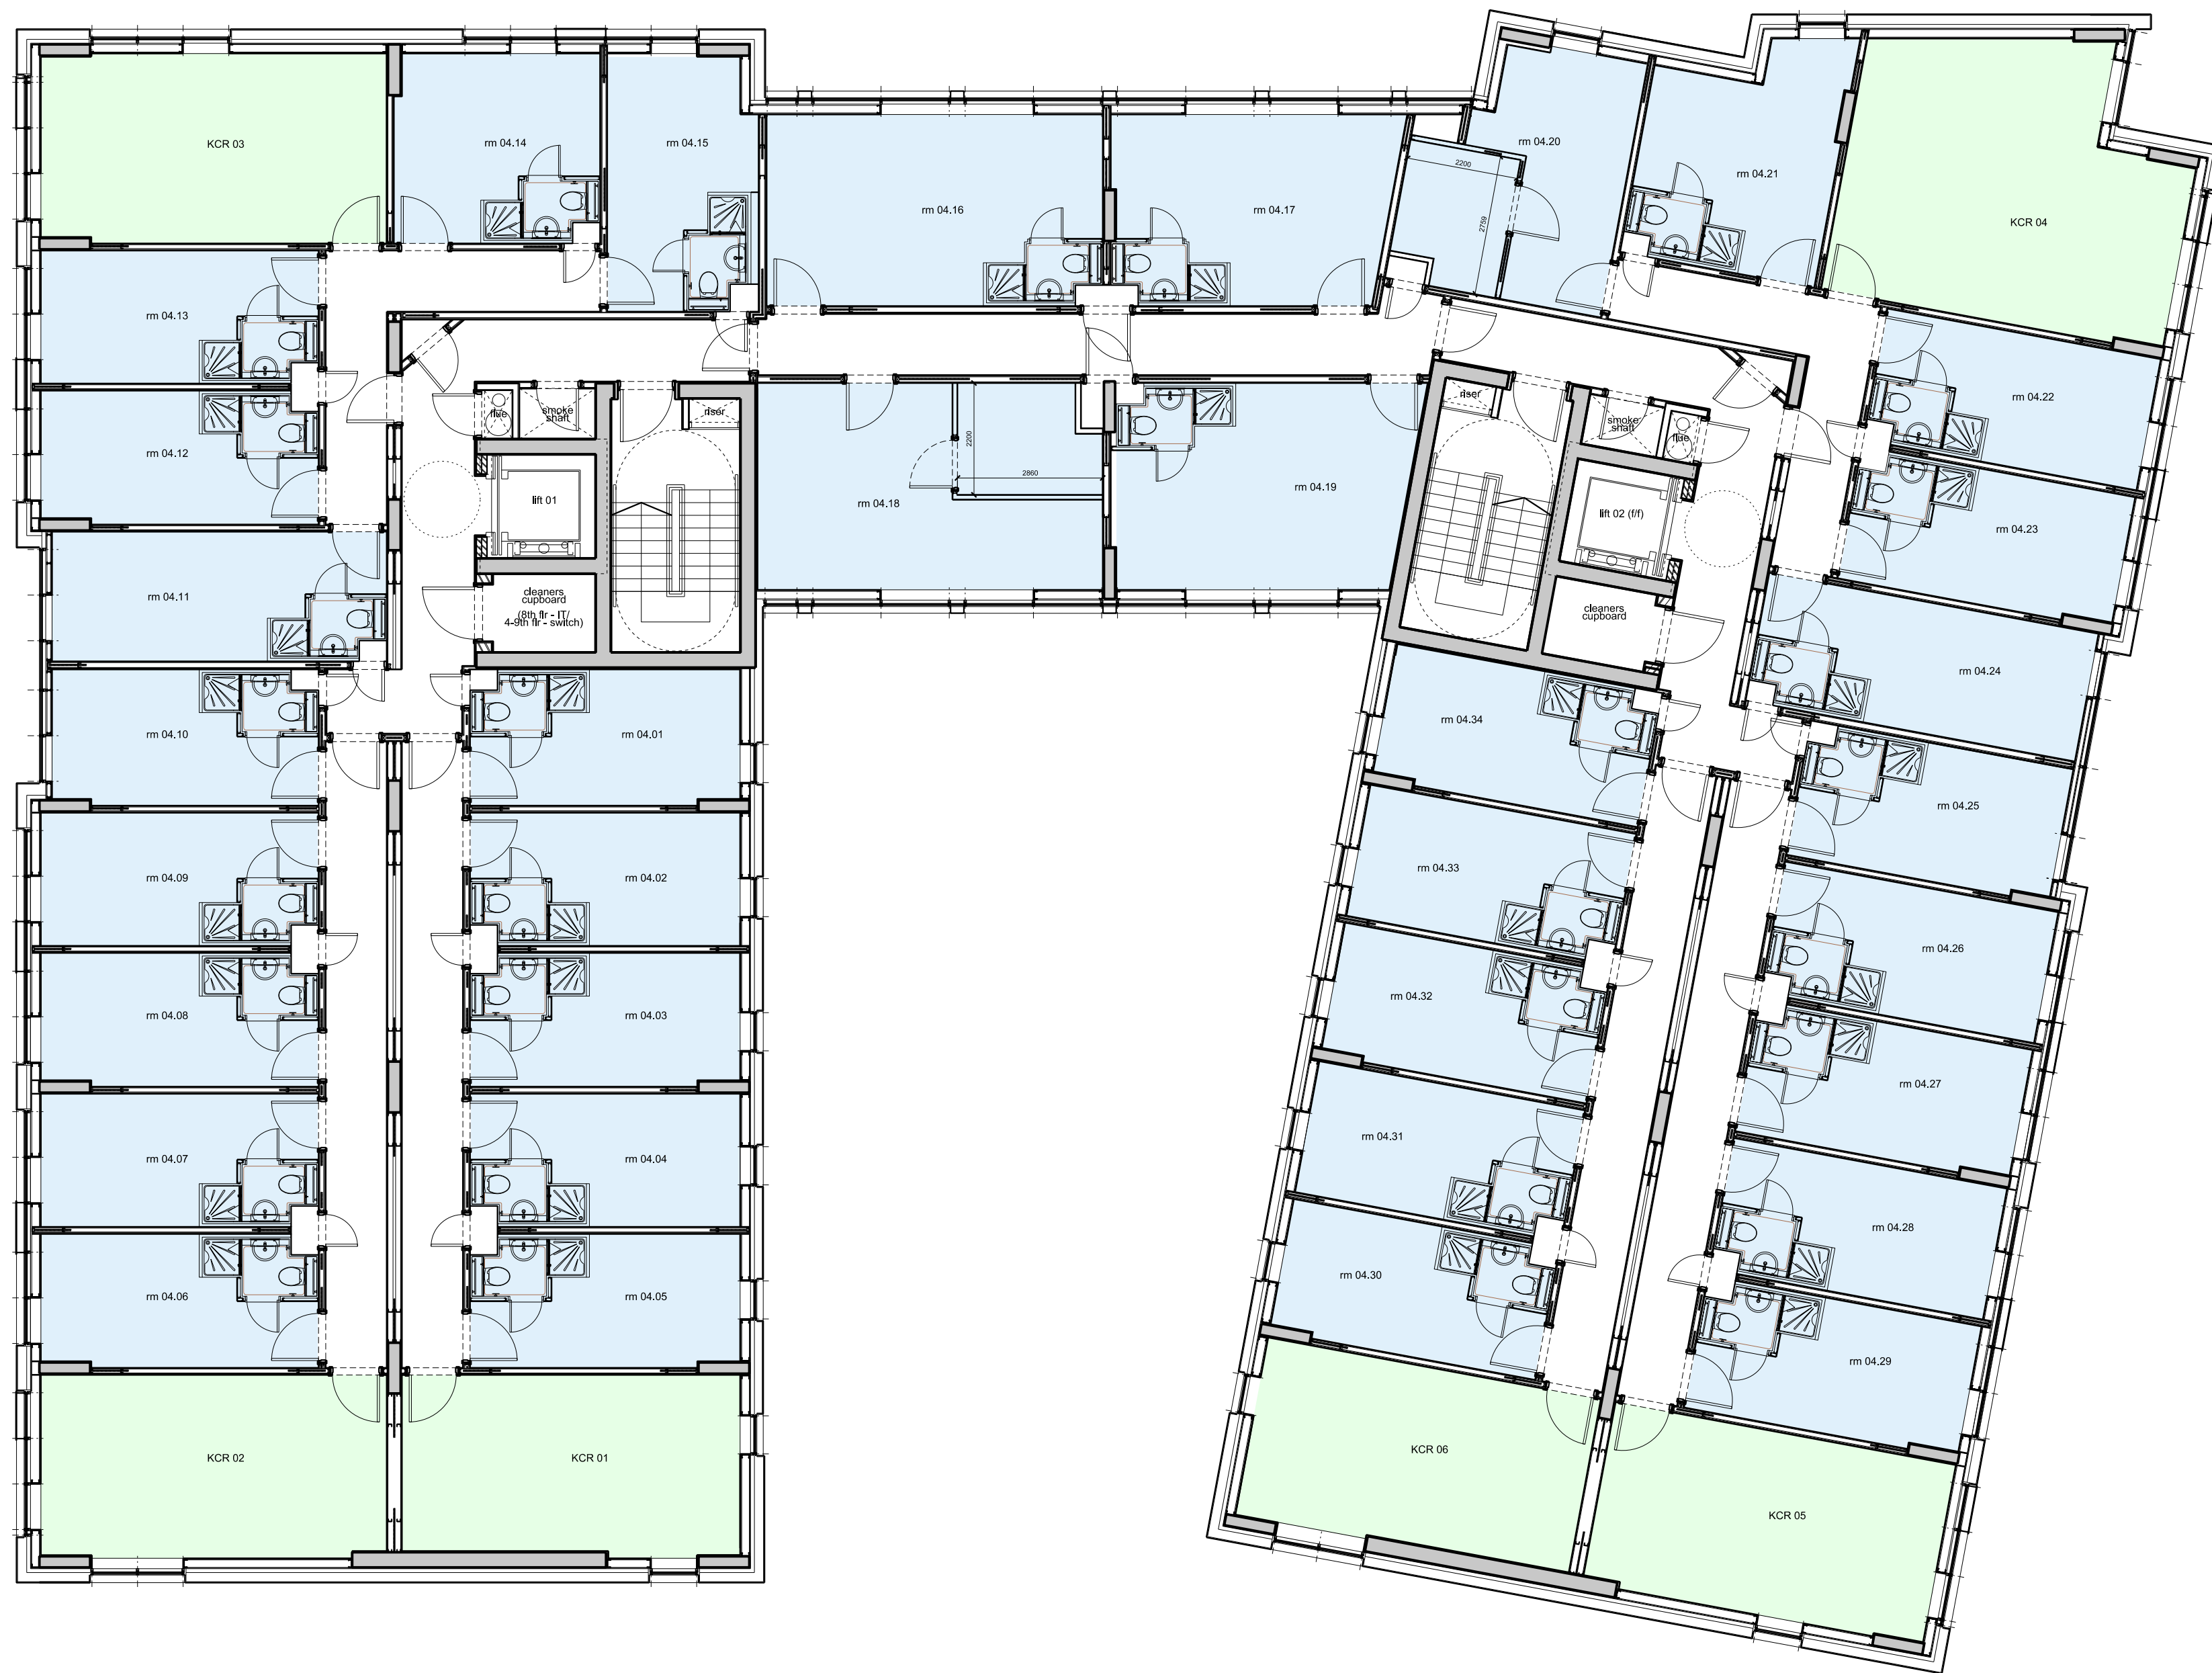

No 12 Temple Street, Liverpool, L2 5RH Telephone +44(0)151 243 5800
5th Floor, 22 Soho Square, London, W1D 4NS Telephone +44(0) 203 137 7393

REV_C - 21/10/2015 - Updated to suit client requirements.

Project Title
Byrom/Fontenoy Street

Drawing Title
Level 04

Client
Watkin Jones Liverpool Student Limited

Drawn By
MG

Date
DEC 2014

Scale
1:100@A1

Project No.
P13-088

Drawing No.
02-03-A-004_C

www.fcharchitects.com
© F.C.H.