


FALCONER CHESTER HALL

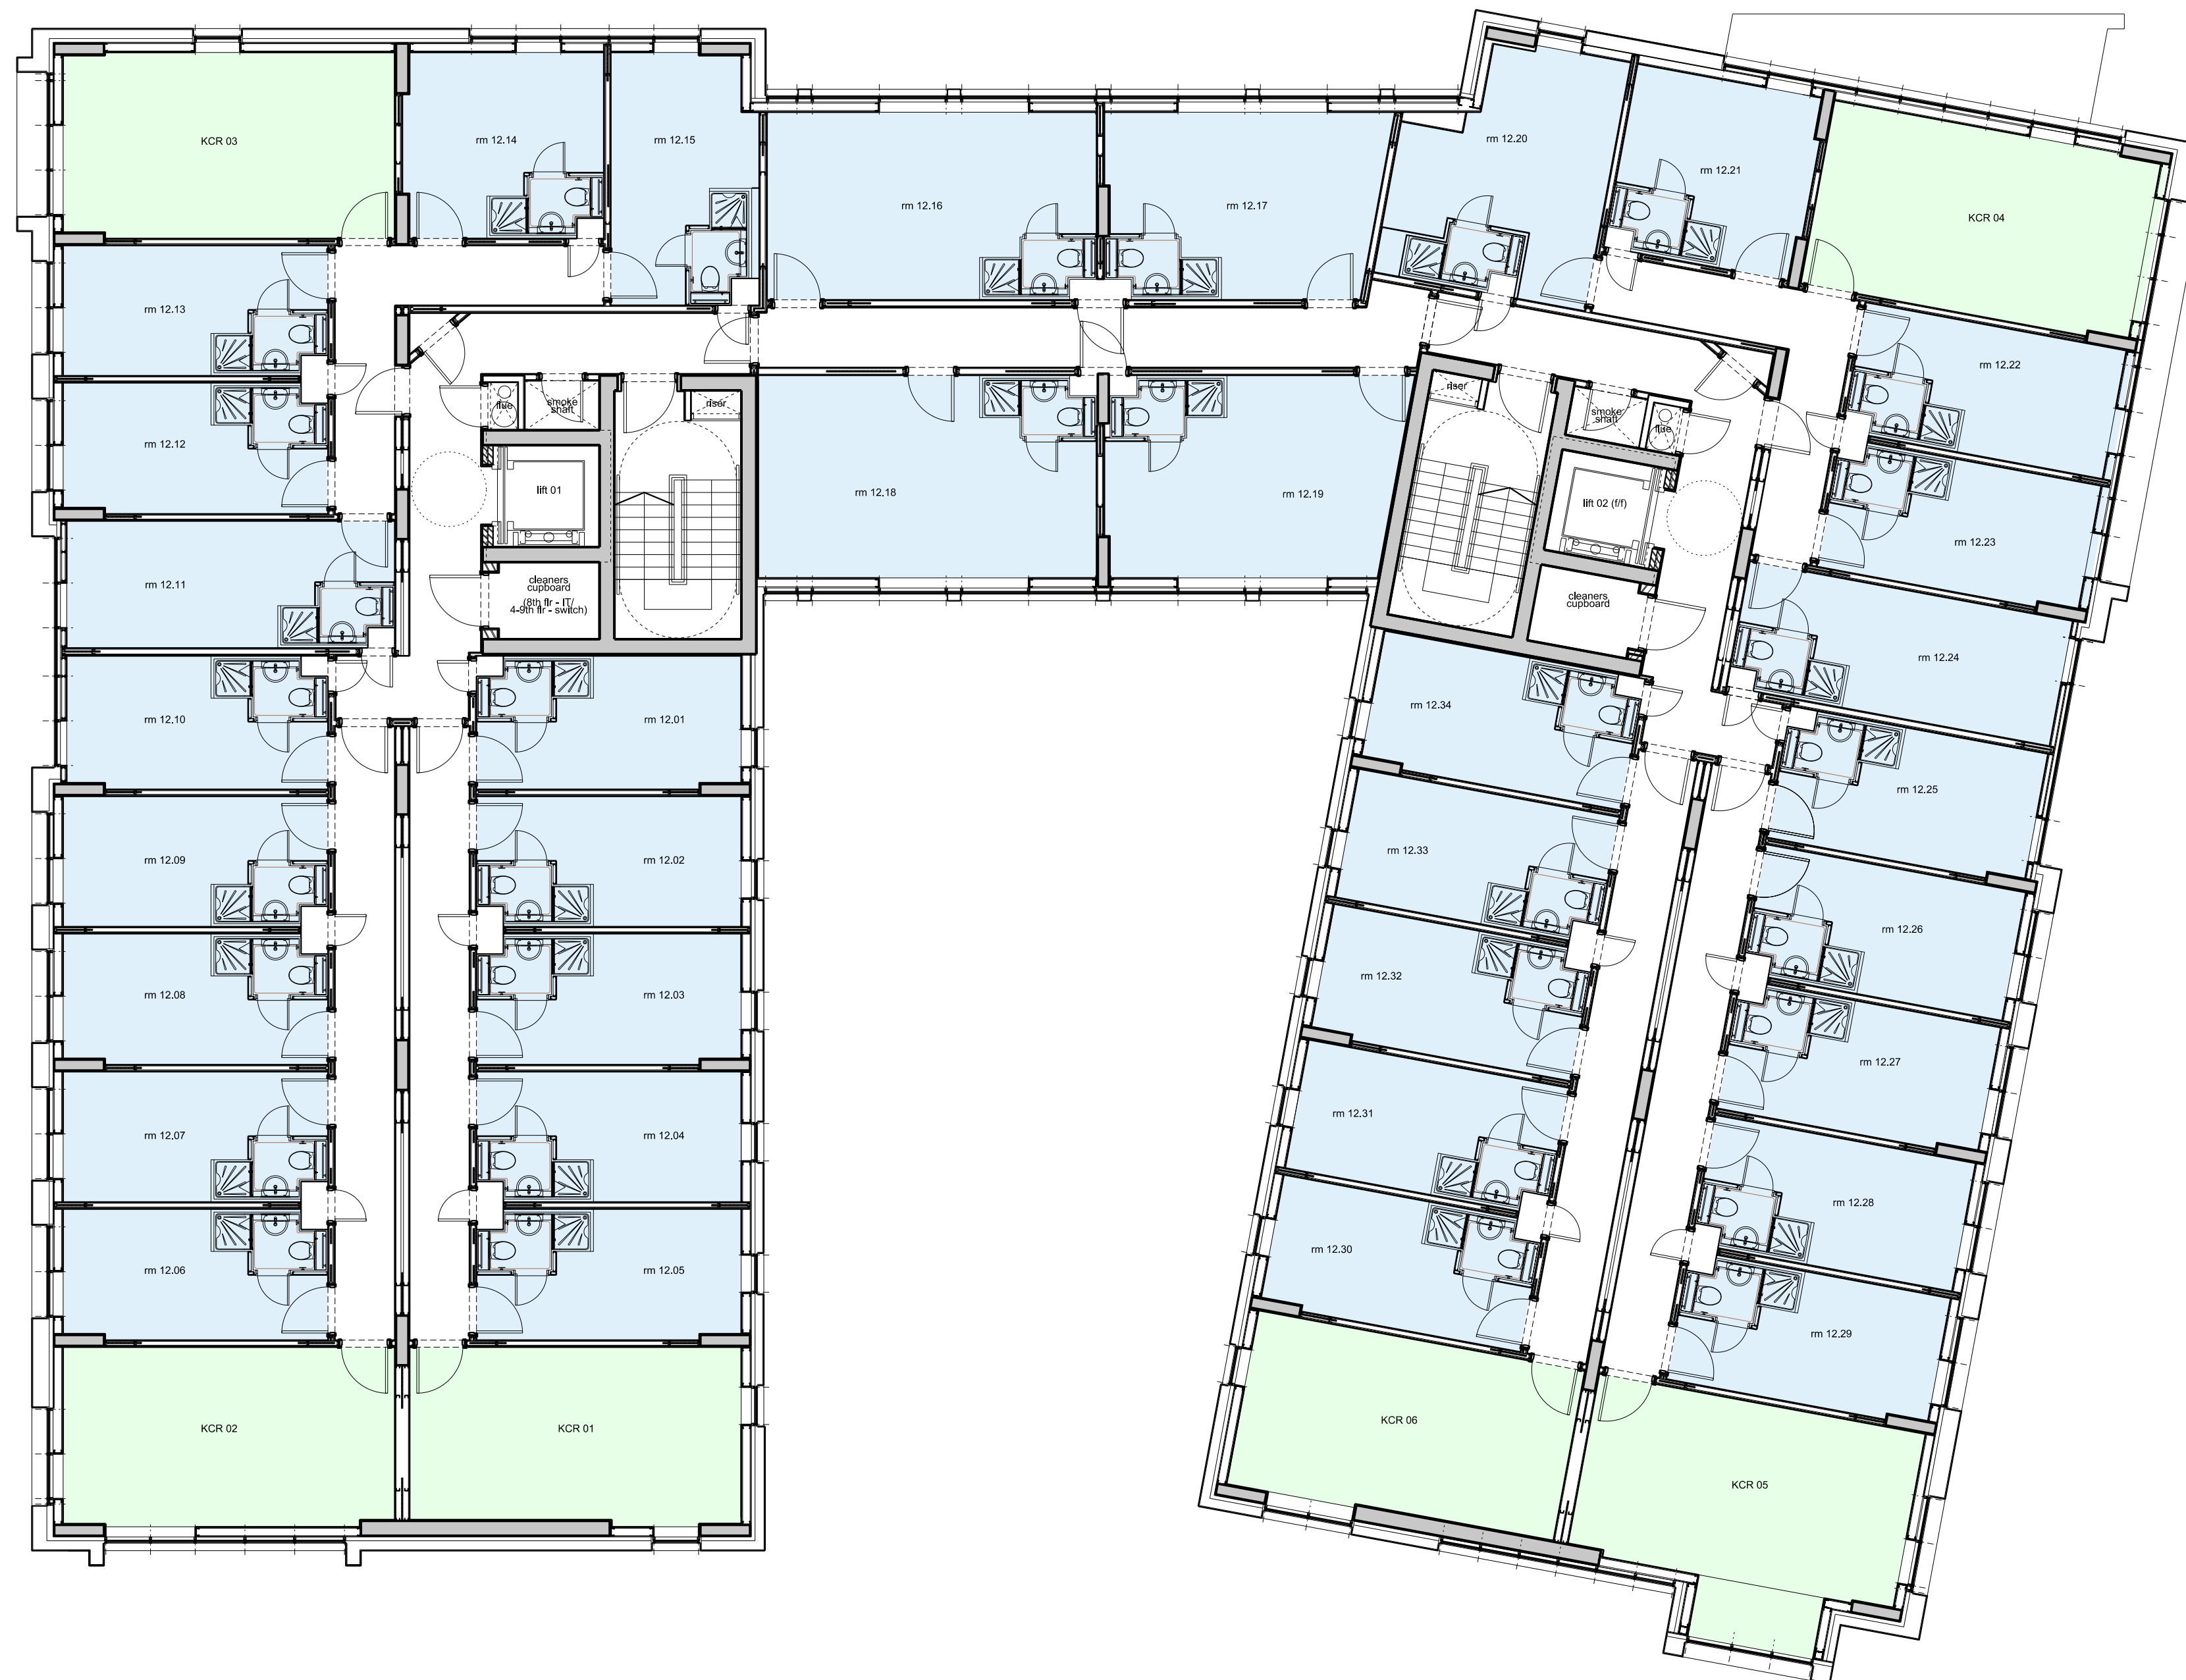

No 12 Temple Street, Liverpool, L2 5RH Telephone +44(0)151 243 5800
5th Floor, 22 Soho Square, London, W1D 4NS Telephone +44(0) 203 137 7393

REV_C - 21/10/2015 - Updated to suit client requirements.

Project Title	Byrom/Fontenoy Street	Project No.	P13-088
Drawing Title	Level 12	Drawing No.	02-03-A-012_C
Client	Watkin Jones Liverpool Student Limited		
Drawn By	MG	Date	DEC 2014
Scale	1:100@A1		

www.fcharchitects.com
© F.C.H.