
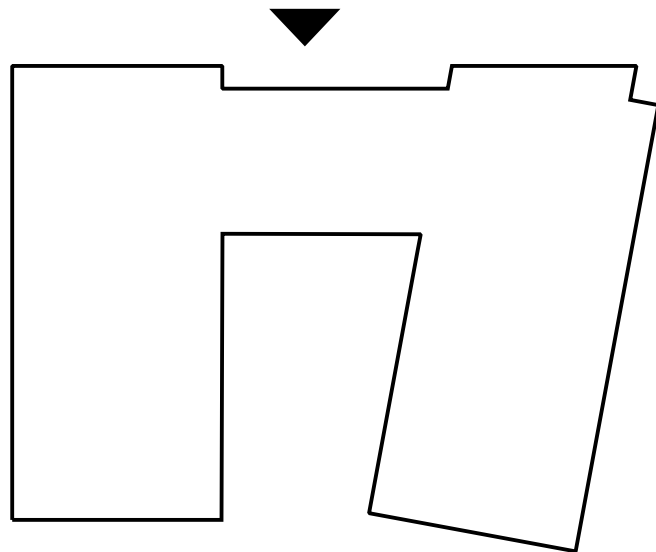


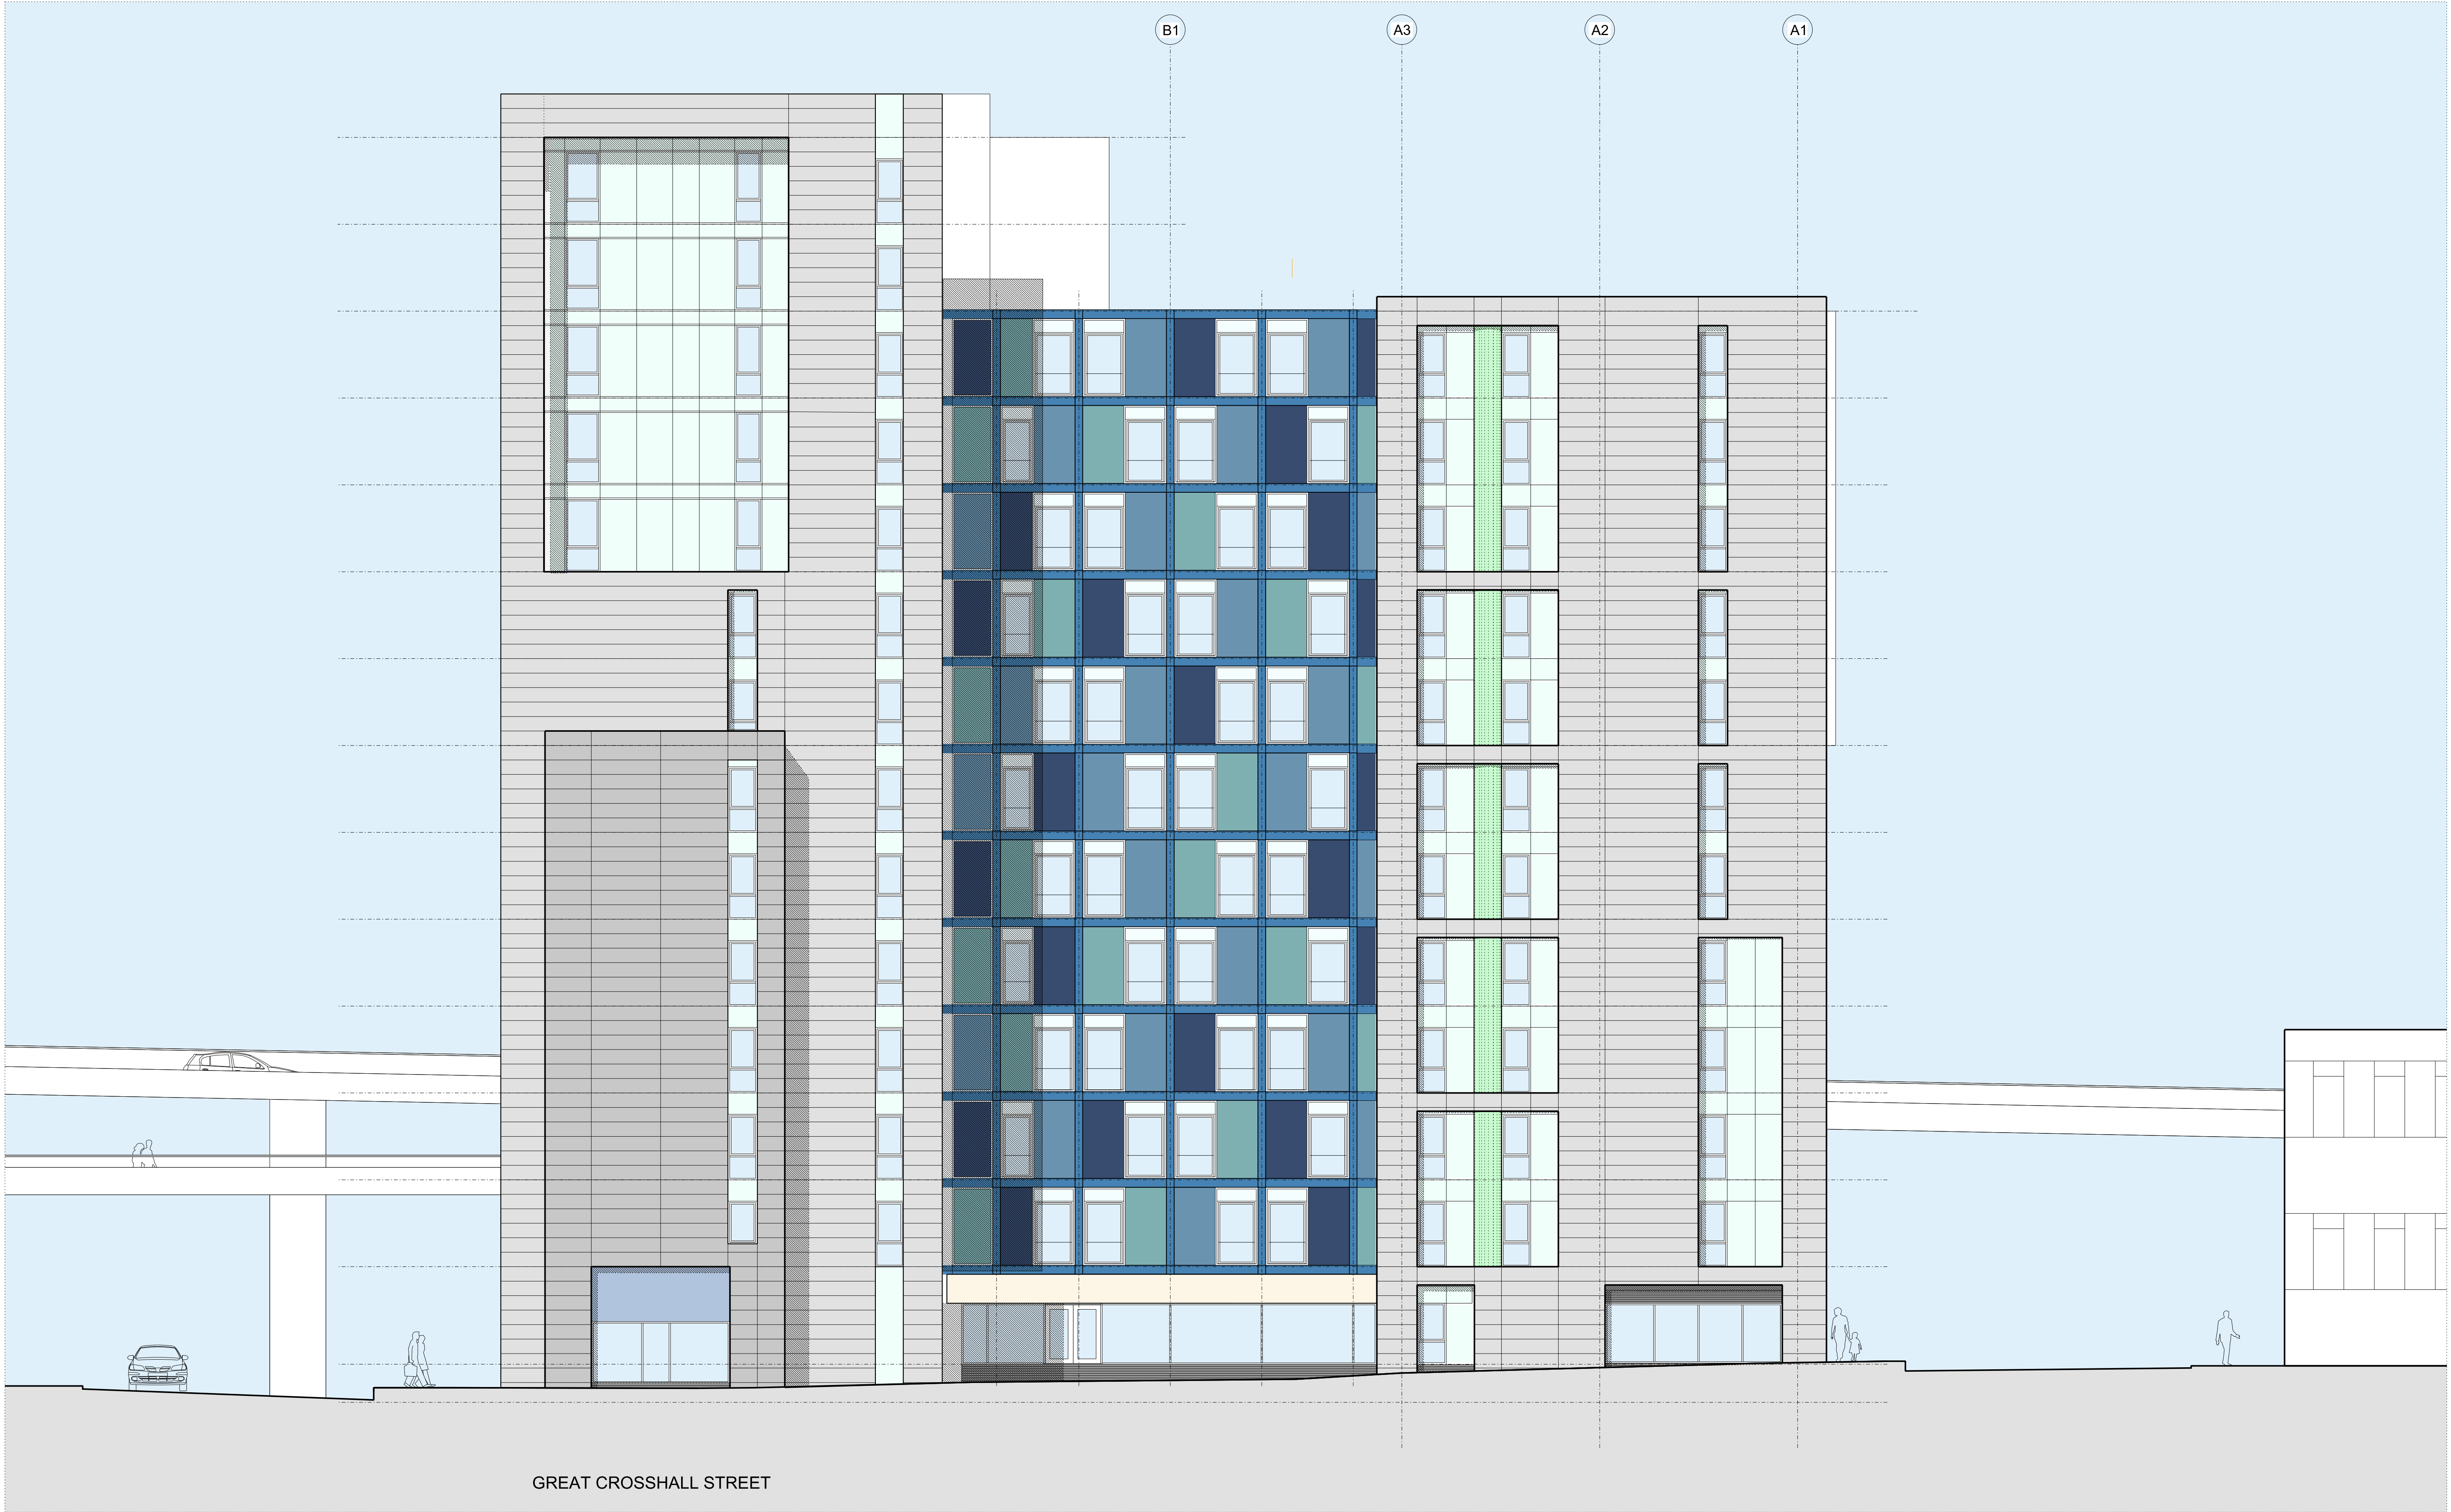

FALCONER  
CHESTER  
HALL

**FCH** No 12 Temple Street, Liverpool, L2 5RH Telephone +44(0)151 243 5800  
5th Floor, 22 Soho Square, London, W1D 4NS Telephone +44(0) 203 137 7393

Project Title  
Byrom/Fontenoy Street  
Drawing Title  
Elevation from Great Crosshall Street  
Client  
Watkin Jones Liverpool Student Limited  
Drawn By  
MG  
Date  
DEC 2014  
Scale  
1:100@A1  
Project No.  
P13-088  
Drawing No.  
02-05-A-002\_E  
www.fcharchitects.com  
© F.C.H.