



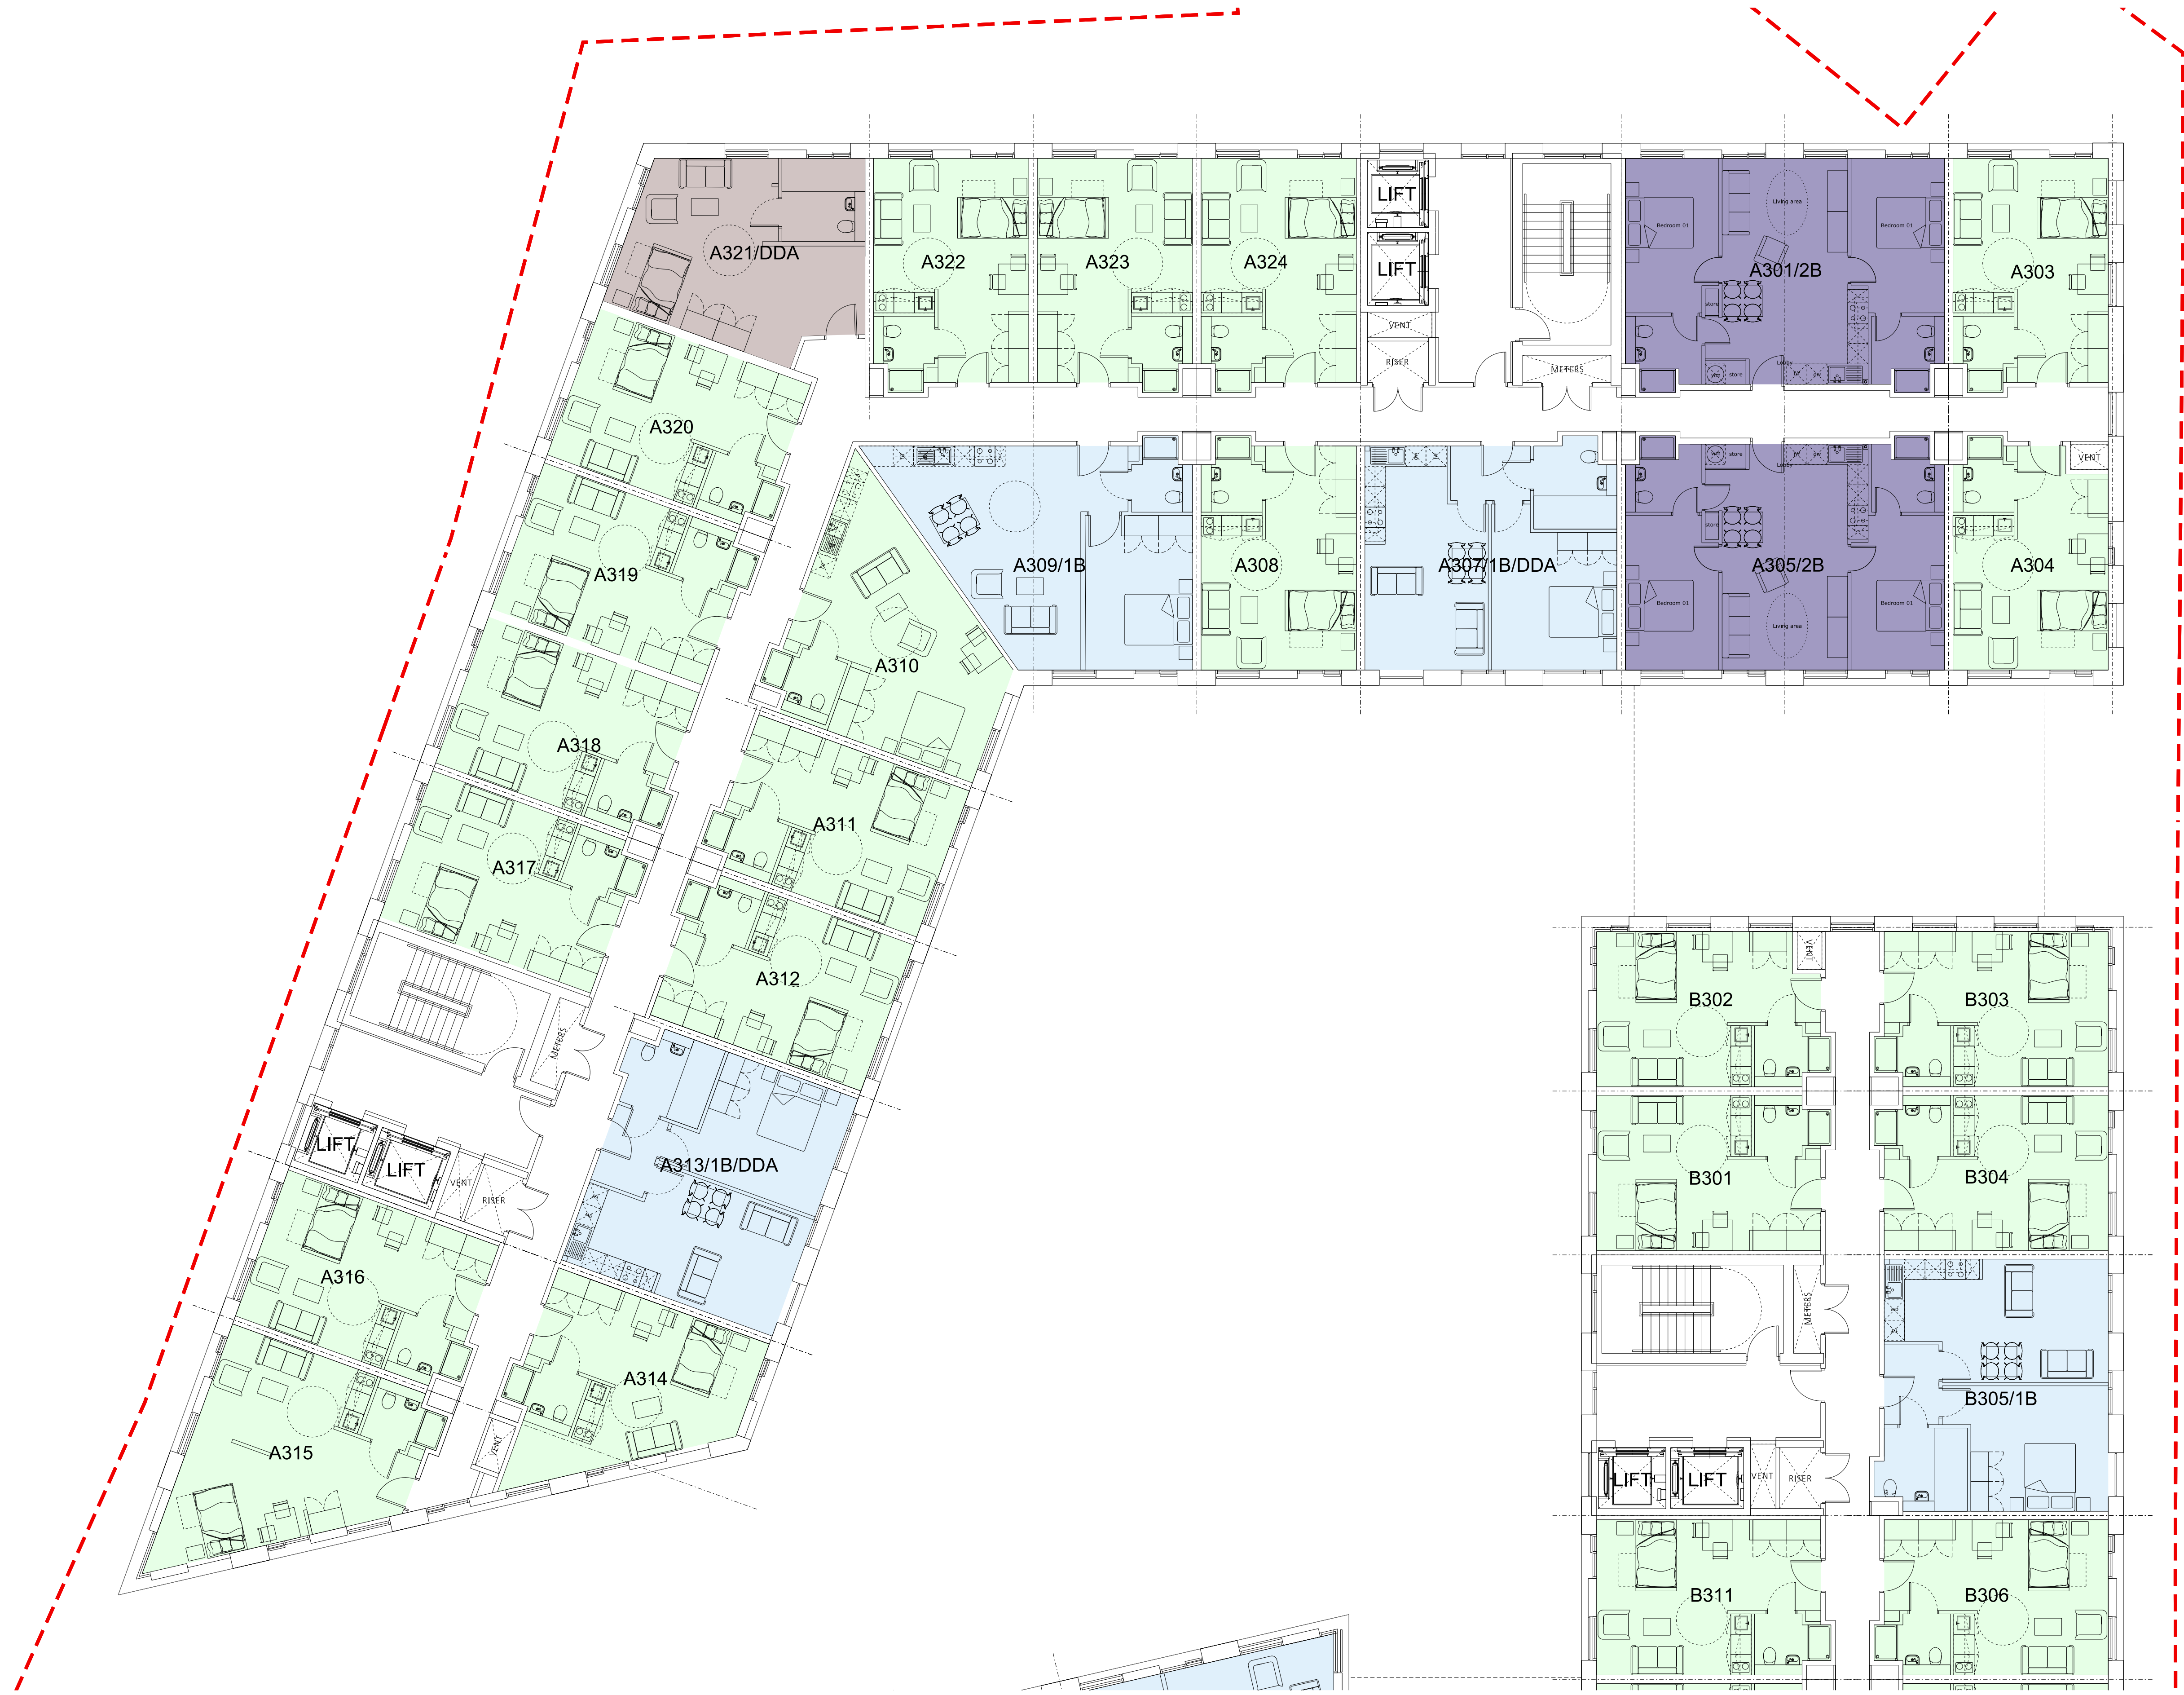

- 1 Bedroom Apartment
- DDA 1 Bedroom Apartment
- Studio
- DDA Studio
- 2 Bedroom Apartment
- Dashed line indicates the building line below

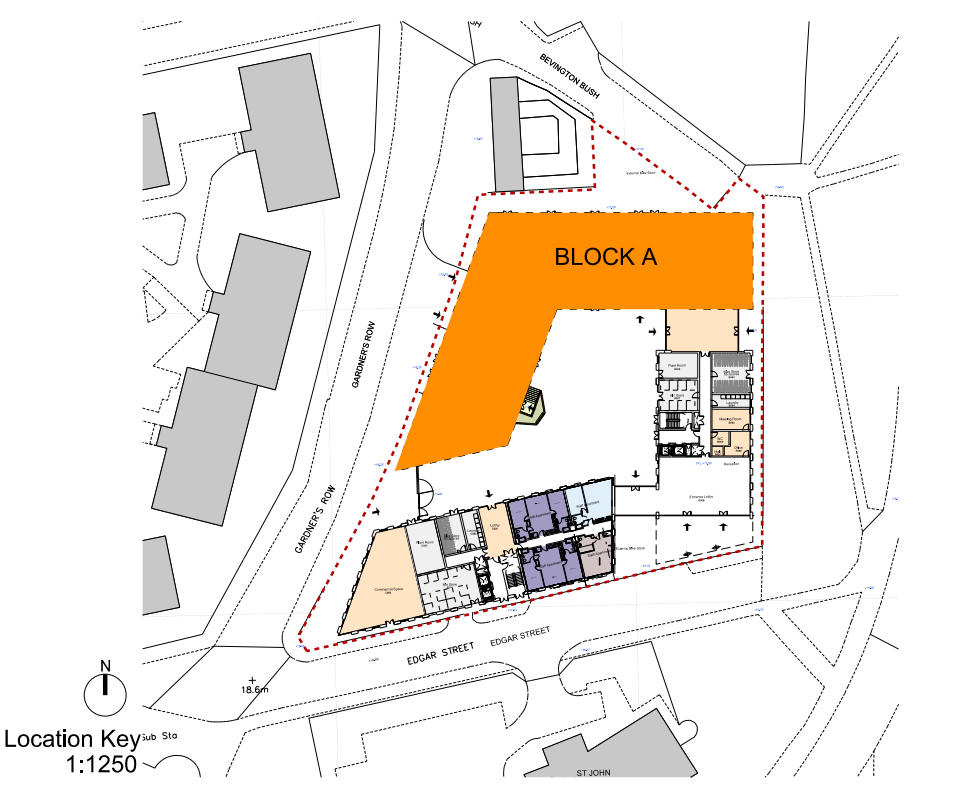

FALCONER CHESTER HALL