
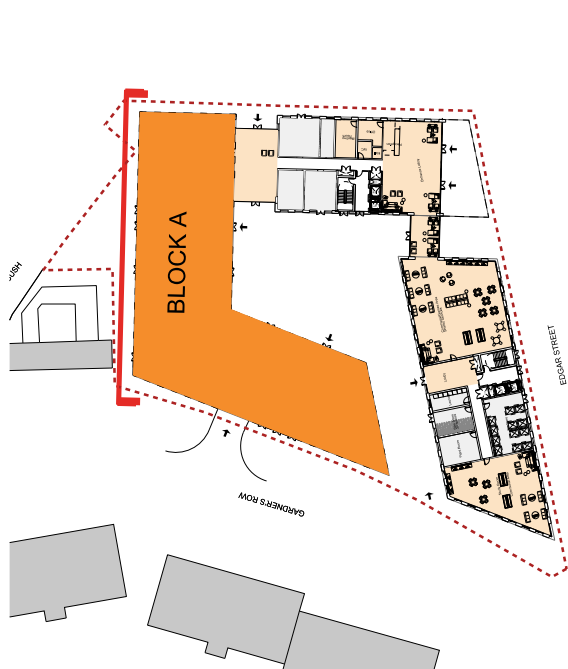



MATERIALS KEY

- 1. Brickwork stretcher bond (Colour: Gold-White)
- 2. Brickwork soldier course (Colour: Gold-White)
- 3. Perforated brickwork (Colour: Gold-White)
- 4. Anodised aluminium (Colour: Anolok 545)
- 5. Profiled anodised aluminium panel (Colour: Anolok 545)
- 6. Anodised aluminium windows (Colour: Anolok 545)
- 7. Glazed Juliet balcony balustrade
- 8. Opaque glass infill panel
- 9. Aluminium brise soleil (Colour: Anolok 545)
- 10. Aluminium ventilation louvres
- 11. Aluminium surround (Colour: Anolok 541)
- 12. Aluminium door (Colour: Anolok 541)
- 13. Concrete cladding
- 14. Frameless glass balustrade
- 15. Perforated aluminium balcony
- 16. Glazed curtain walling
- 17. Lift/plant - aluminium louvers

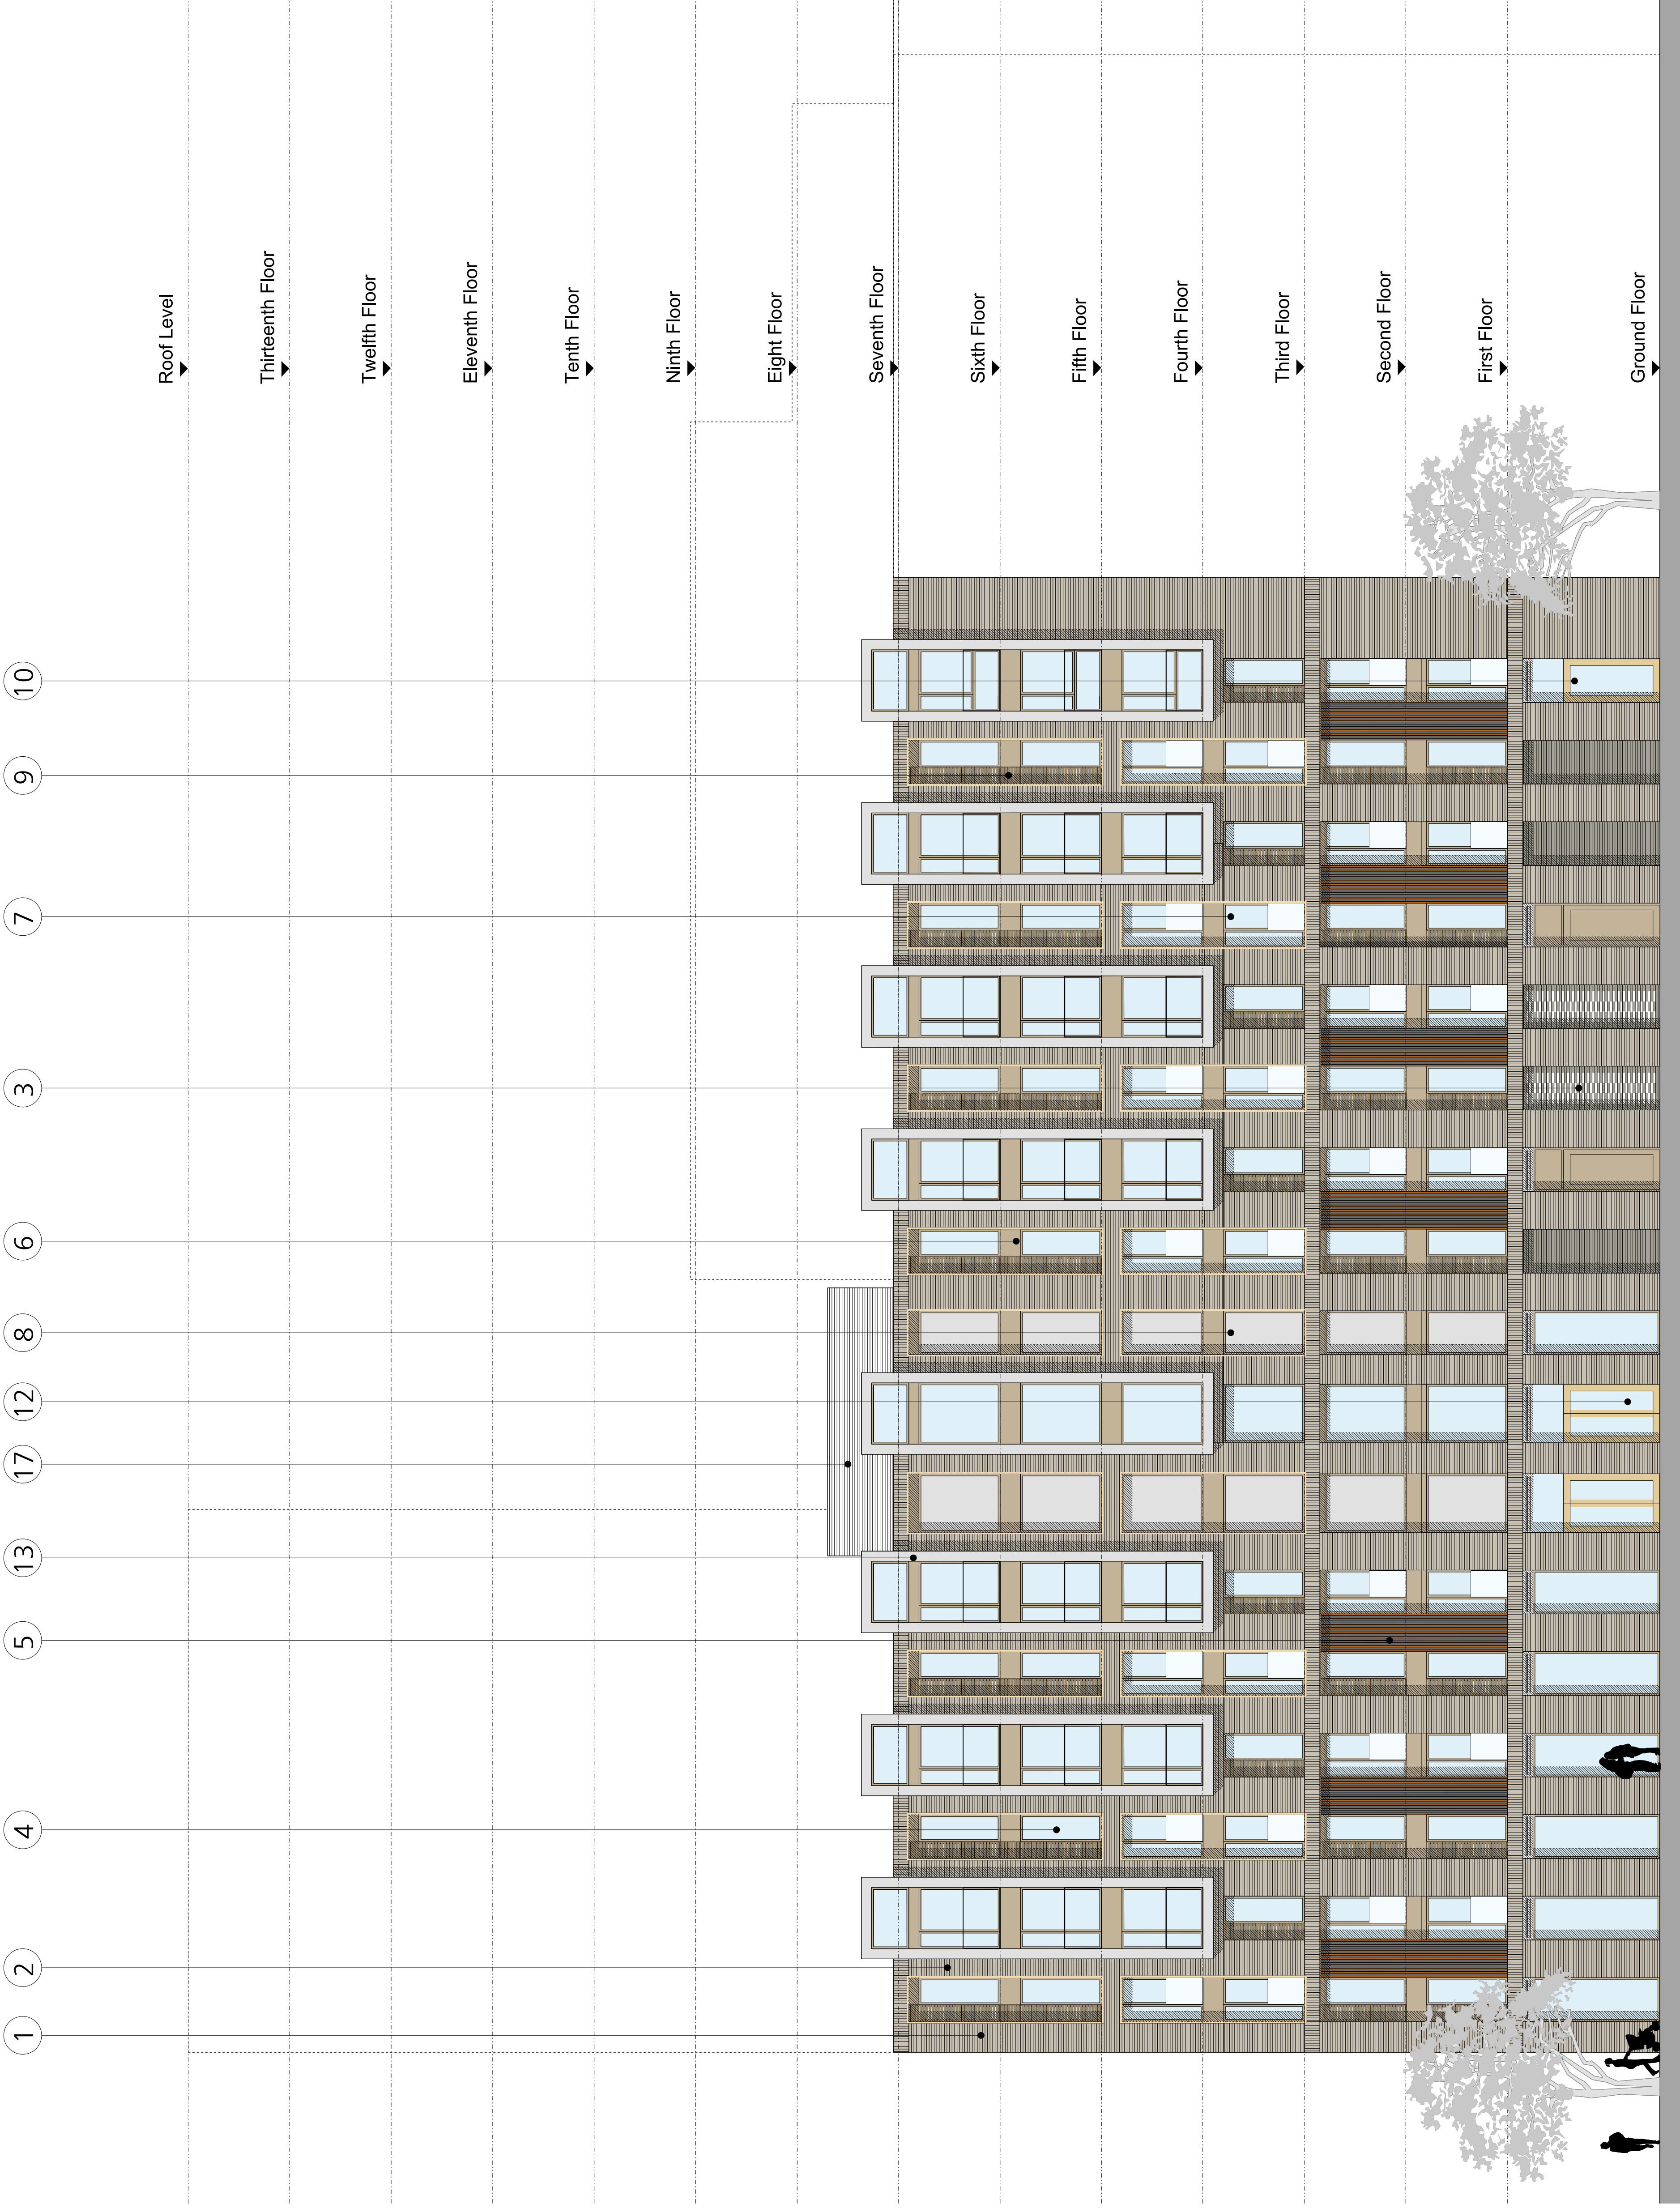

Rev A - 12.01.2016 - Elevation amended  
Project Title  
Berrington Bushy Gardner's Row, Liverpool  
Drawing Title  
Elevation 01 - Block A  
Client  
Janworks  
Project No  
P14-092  
Drawing No  
02-05-A-001A  
Drawn By  
JC  
Date  
14.08.2015  
Scale  
1:100 @ A1  
No 12 Temple Street, Liverpool, L2 5PH Telephone +44(0)151 243 5800  
5th Floor, 22 Soho Square, London, W1D 4NS Telephone +44(0) 203 137 7393  
www.fcharchitects.com  
© F.C.H.

FALCONER  
CHESTER  
HALL

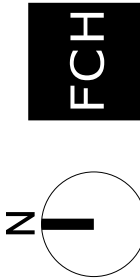

FCH