
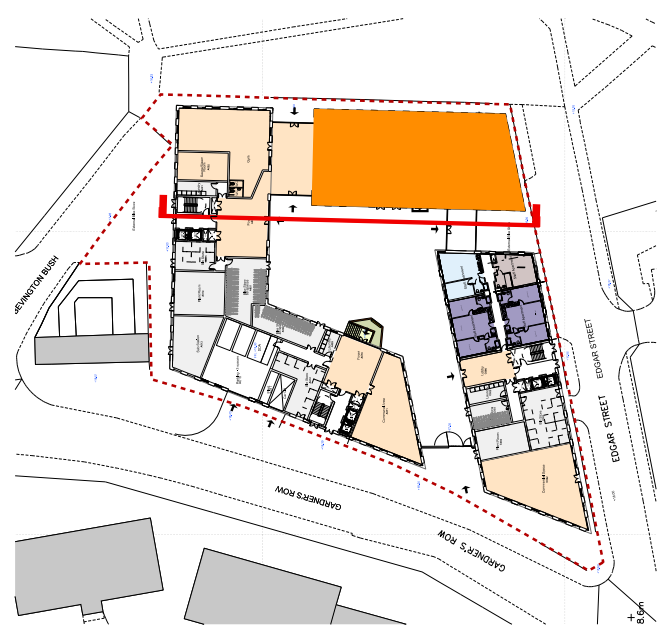


MATERIALS KEY

1. Brickwork stretcher bond (Colour: Schwarz-Blau)
2. Brickwork soldier coarse (Colour: Schwarz-Blau)
3. Perforated brickwork (Colour: Gold-White)
4. Anodised aluminium (Colour: Anolok 545)
5. Profiled anodised aluminium panel (Colour: Anolok 545)
6. Anodised aluminium windows (Colour: Anolok 545)
7. Glazed Juliet balcony balustrade
8. Opaque Juliet balcony balustrade
9. Aluminium brise soleil (Colour: Anolok 545)
10. Aluminium ventilation louvres
11. Aluminium surround (Colour: Anolok 541)
12. Aluminium door (Colour: Anolok 541)
13. Concrete cladding
14. Frameless glass balustrade
15. Perforated aluminium balcony
16. Glazed curtain walling

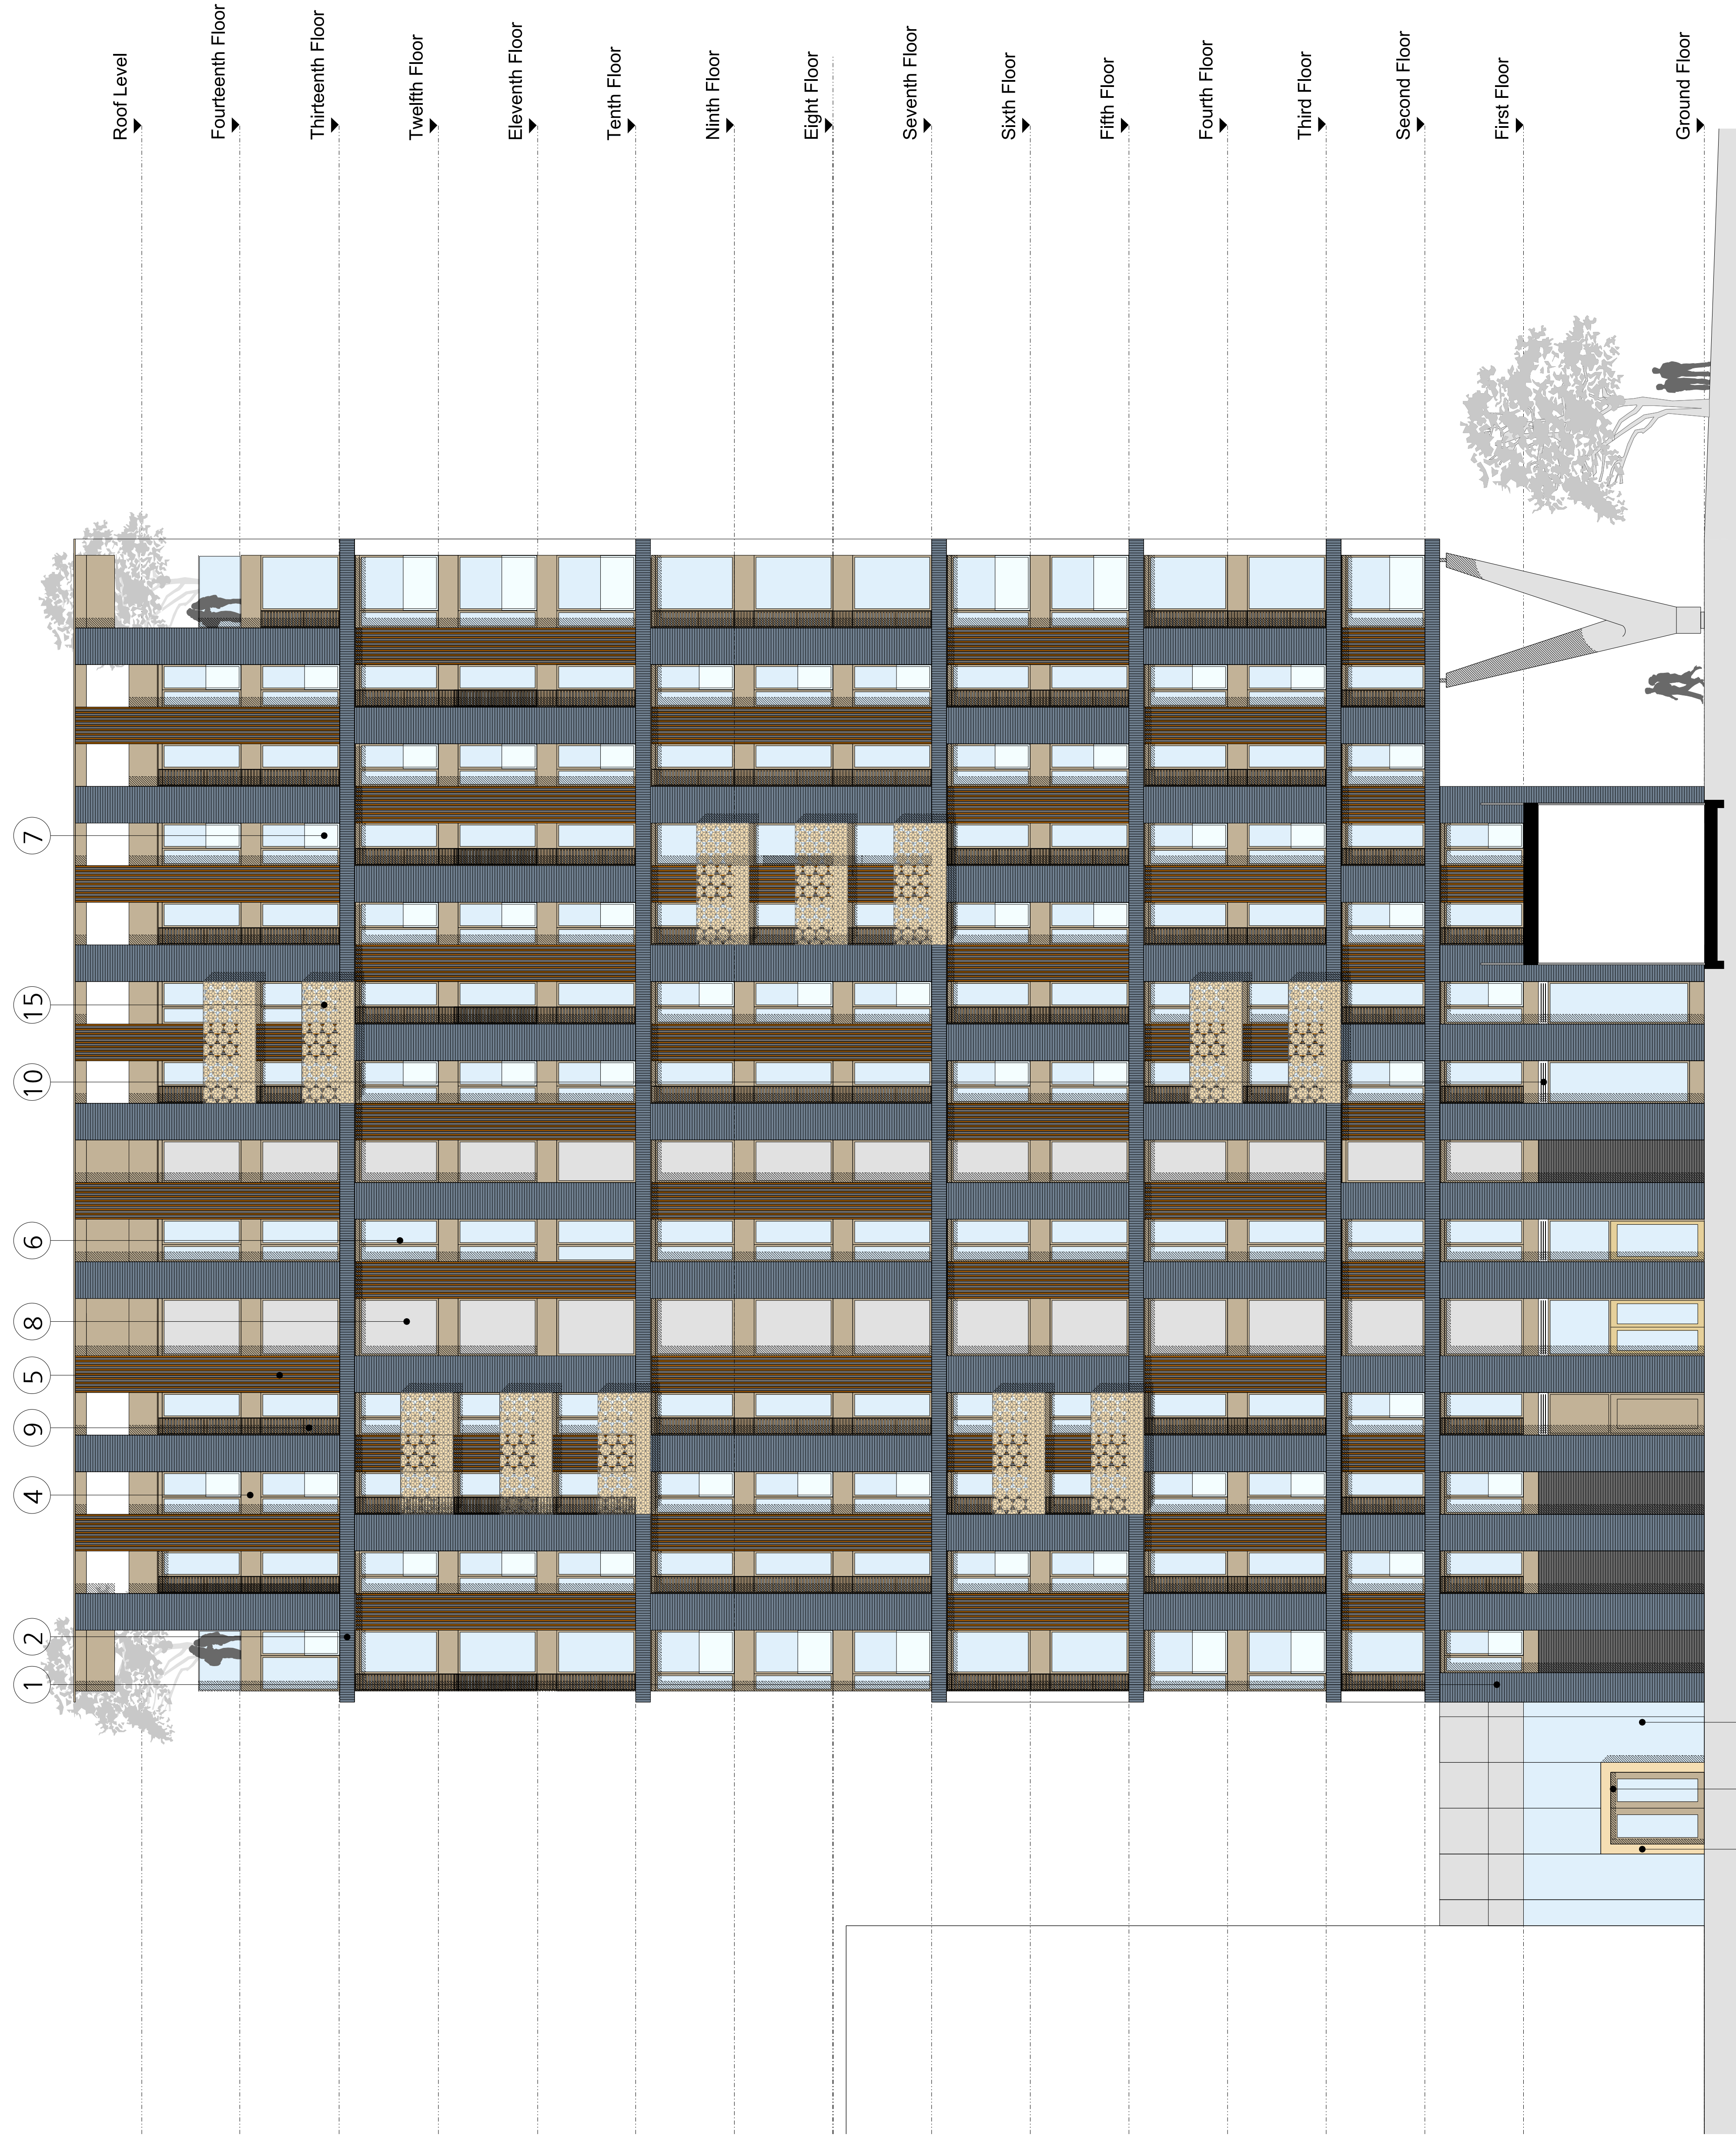

Project Title
Bevington Bush/ Gardner's Row, Liverpool

Drawing Title
Elevation 02 - Block B

Client
Jamworks

Drawn By _____ Date _____
IC _____ FEB 2010

.....

Scale

1:100 @ A1

Telephone +44(0) 203 137 73

FALCONER
CHESTER
HALL

ECH