


- MATERIALS KEY
1. Corten Steel
 2. Zinc/ Aluminium Cladding
 3. Shutter Concrete
 4. Aluminium Windows
 5. Curtain Walling
 6. Glass Balustrade
 7. Glass and steel canopy

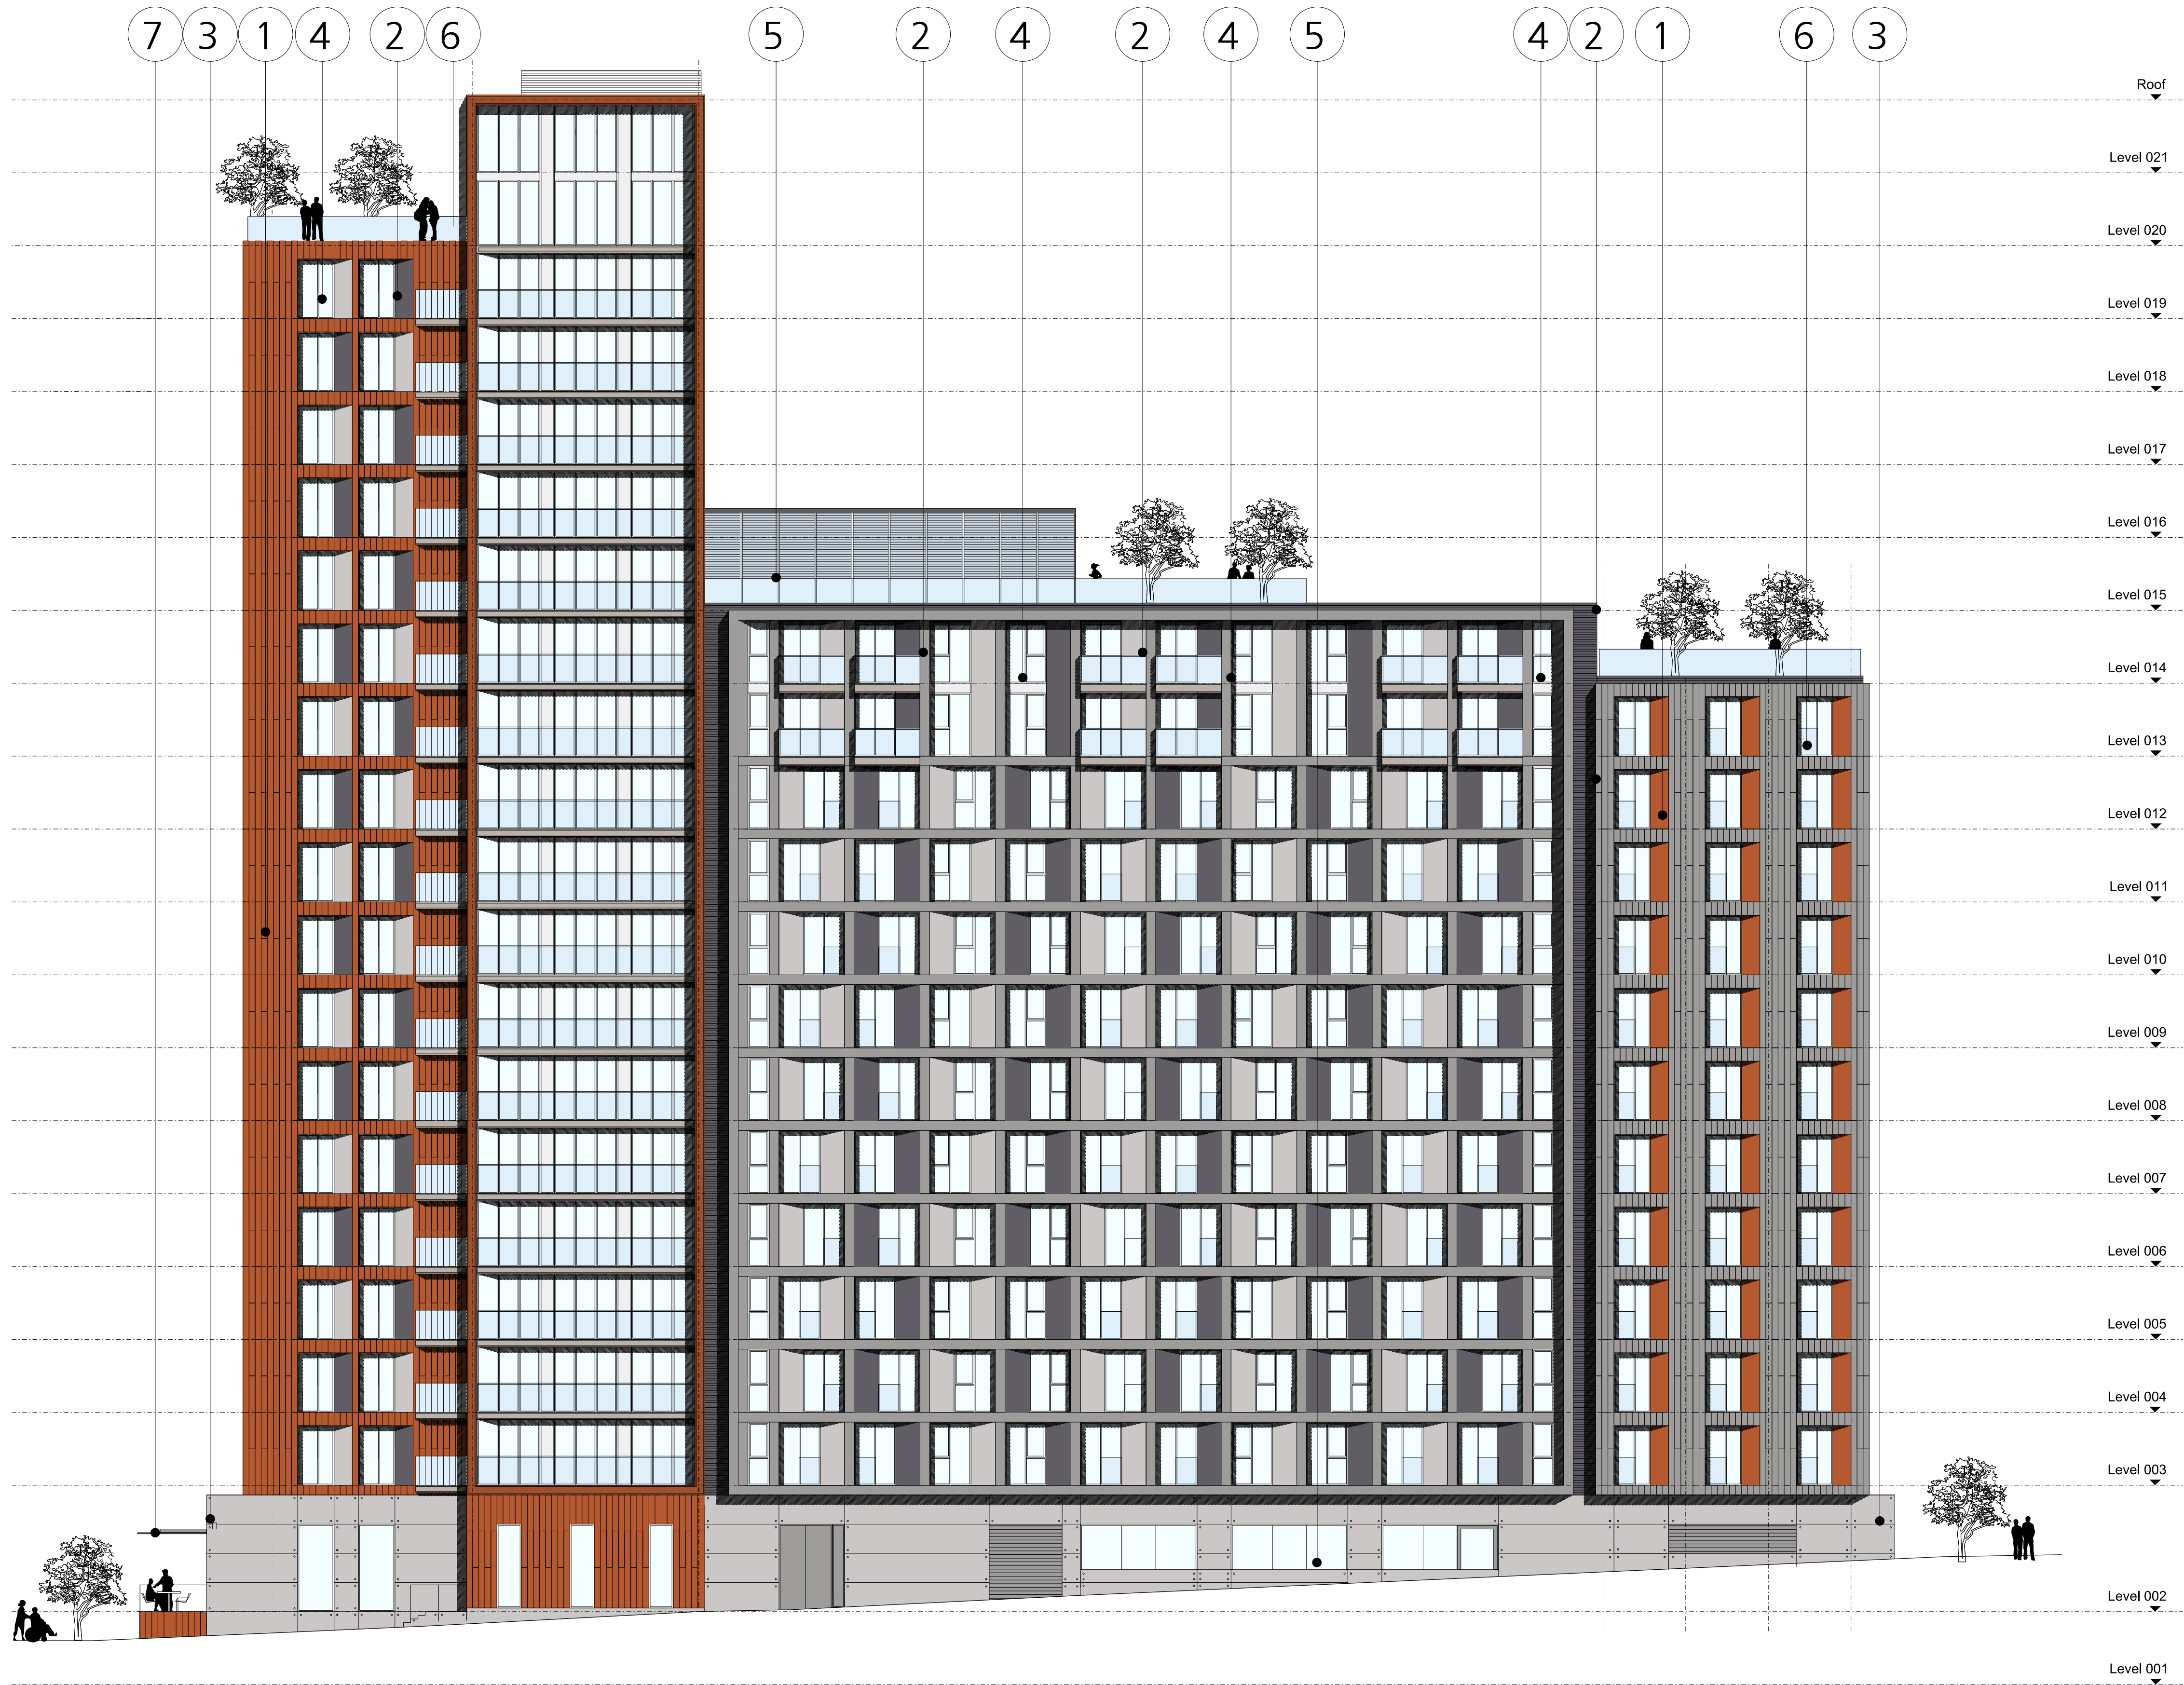

RevE_06.10.2015_#7 Material note added
RevD_02.10.2015_Building position changed
RevC_04.09.2015_Design altered to suit levels.
RevB_01.09.2015_Minor Amendments.
RevA_29.07.2015_storey heights and facade design altered

Project Title
Norfolk Street & Chaloner Street, Liverpool
Drawing Title
Elevation 01
Client
Baltic 1014 Ltd.
Drawn By
JS
Date
June 2015
Scale
1:150 @ A1

Project No.
P15-024
Drawing No.
02-05-001E

FALCONER
CHESTER
HALL

FCH

Telephone +44(0)151 243 5800
London | Liverpool | Kuala Lumpur

www.fcharchitects.com
© F.C.H.