



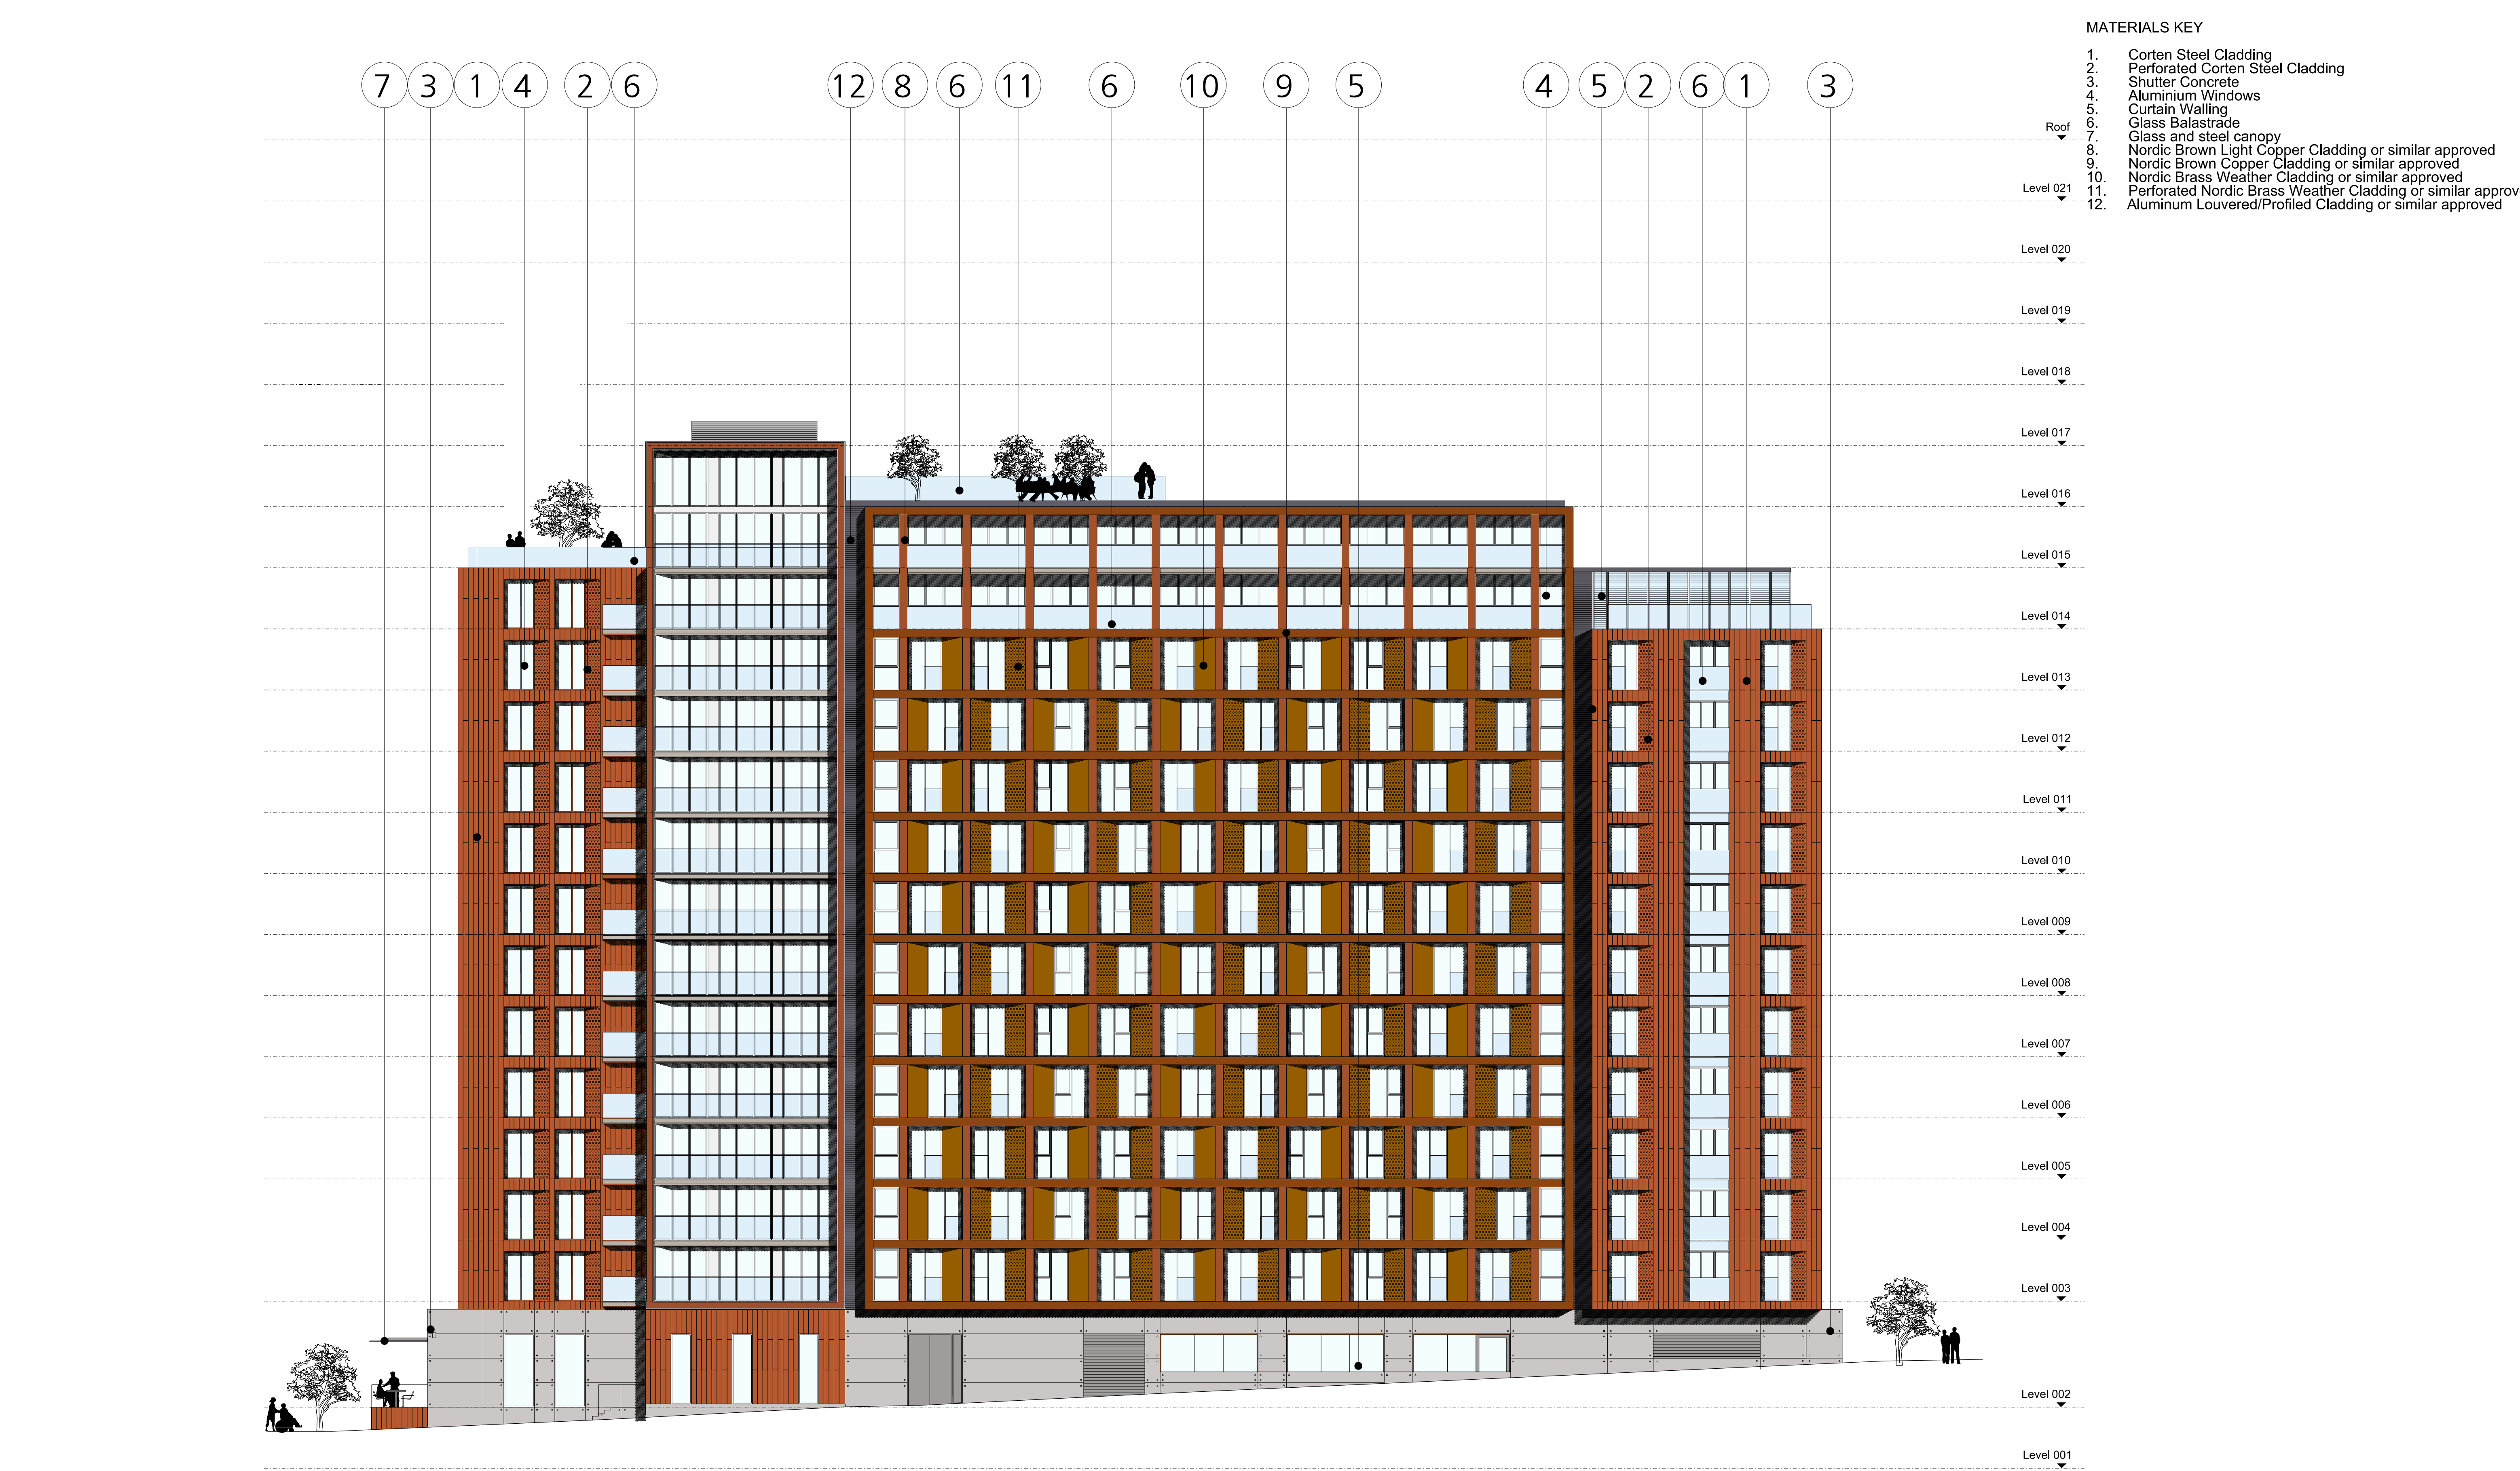

- MATERIALS KEY
1. Corten Steel Cladding
 2. Perforated Corten Steel Cladding
 3. Shutter Concrete
 4. Aluminium Windows
 5. Curtain Walling
 6. Glass Balustrade
 7. Glass and steel canopy
 8. Nordic Brown Light Copper Cladding or similar approved
 9. Nordic Brown Copper Cladding or similar approved
 10. Nordic Brass Weather Cladding or similar approved
 11. Perforated Nordic Brass Weather Cladding or similar approved
 12. Aluminium Louvered/Profiled Cladding or similar approved

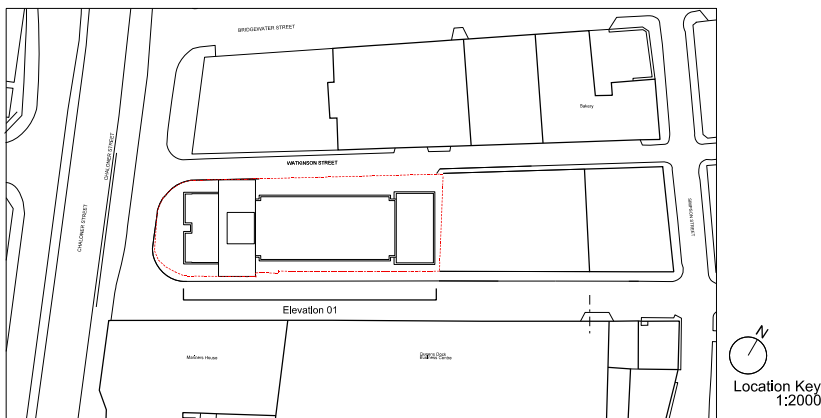

FALCONER CHESTER HALL

FCH Telephone +44(0)151 243 5800
London | Liverpool | Kuala Lumpur

RevG_06.04.2016_Elevation Amended
RevF_06.04.2016_Elevation Amended
RevE_06.10.2015_#7 Material note added
RevD_02.10.2015_Building position changed
RevC_04.09.2015_Design altered to suit levels.
RevB_01.09.2015_Minor Amendments.
RevA_29.07.2015_storey heights and facade design altered

Project Title
Norfolk Street & Chaloner Street, Liverpool

Drawing Title
Elevation 01

Client
Baltic 1014 Ltd.

Drawn By
JS

Date
June 2015

Scale
1:150 @ A1

Project No.
P15-024

Drawing No.
02-05-001G

www.fcharchitects.com
© F.C.H.