
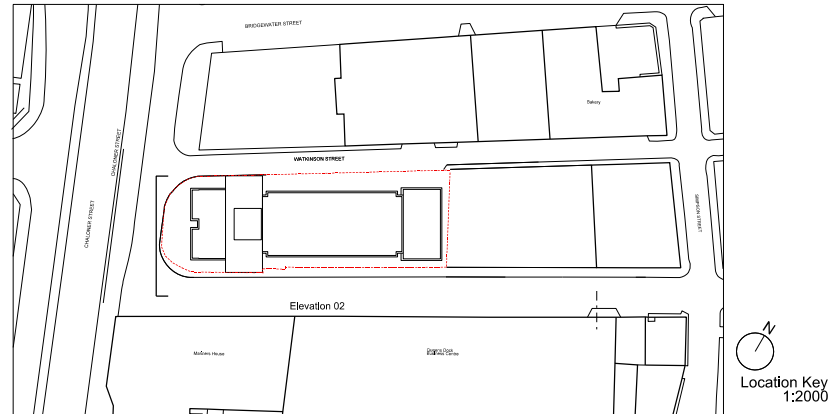


MATERIALS KEY

- 1. Corten Steel
- 2. Zinc/ Aluminium Cladding
- 3. Shutter Concrete
- 4. Aluminium Windows
- 5. Curtain Walling
- 6. Glass Balastrade

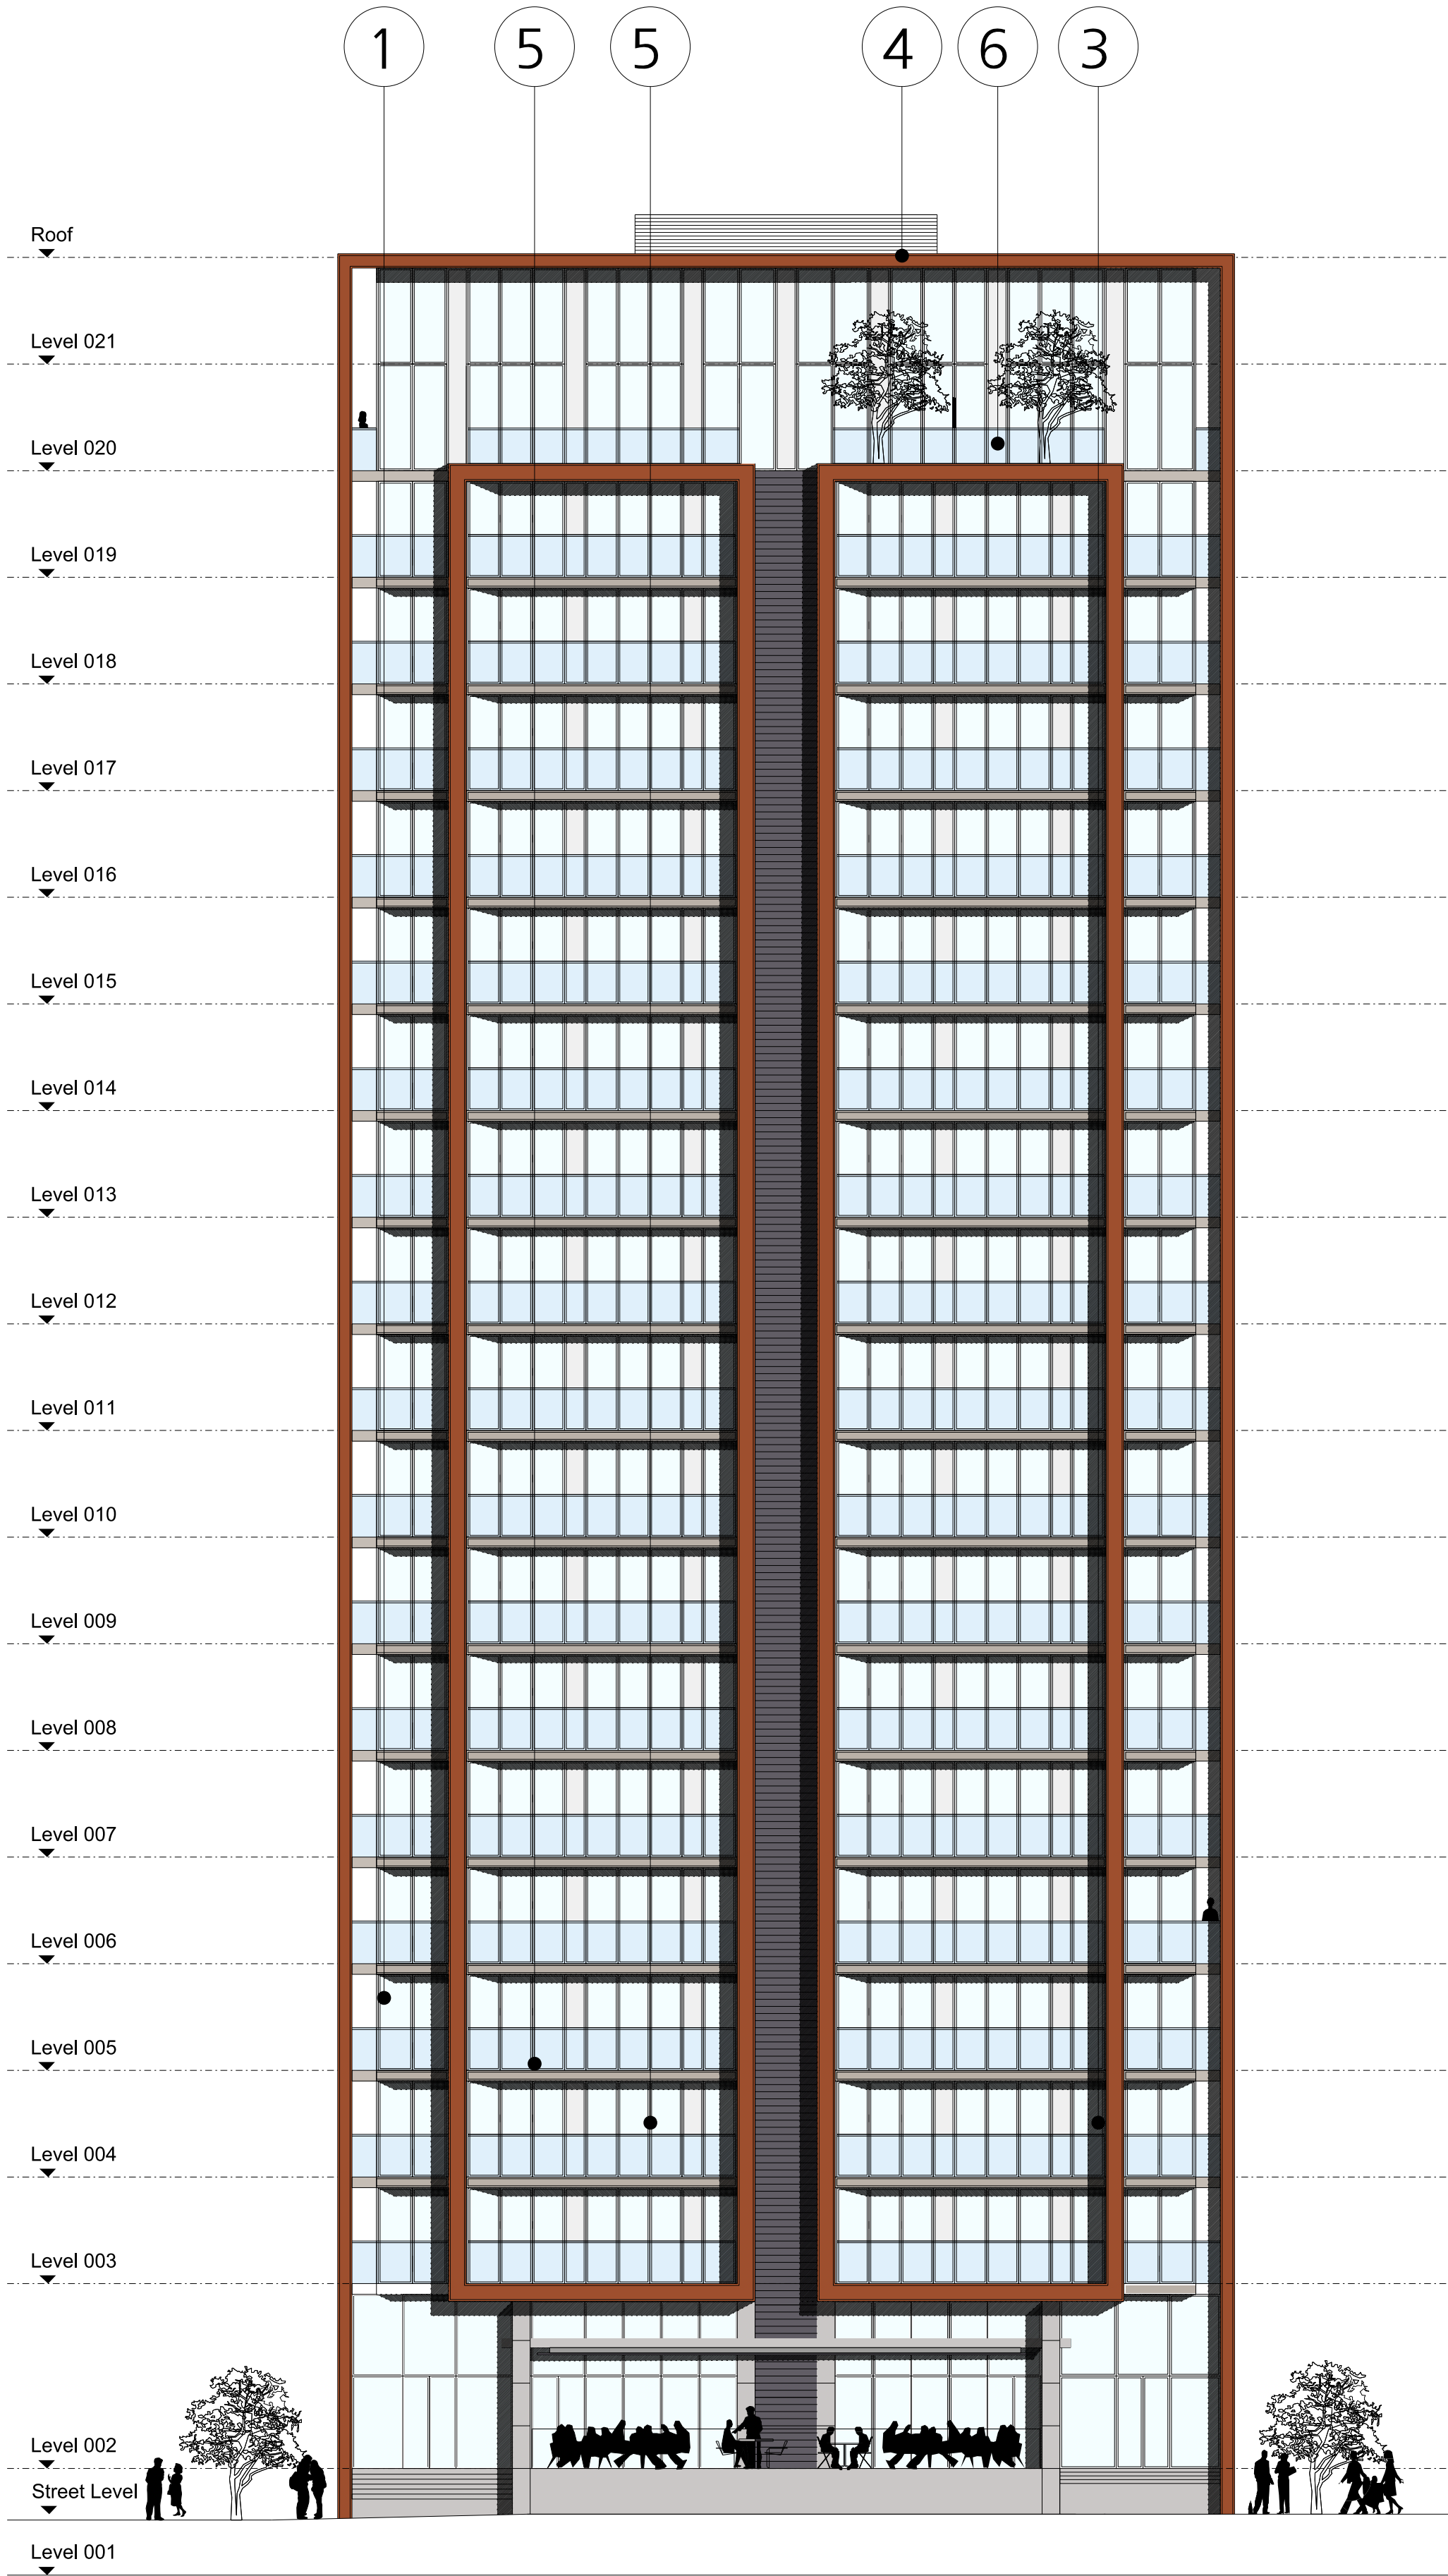

FALCONER
CHESTER
HALL

FCH
Telephone +44(0)151 243 5800
London | Liverpool | Kuala Lumpur

RevD_02.10.2015_Building position changed
RevC_04.09.2015_Design altered to suit levels.
RevB_01.09.2015_Minor Amendments.
RevA_29.07.2015_storey heights and facade design altered

Project Title
Norfolk Street & Chaloner Street, Liverpool

Drawing Title
Elevation 02

Client
Baltic 1014 Ltd.

Drawn By
JS

Date
June 2015

Scale
1:150 @ A1

Project No.
P15-024

Drawing No.
02-05-002D

www.fcharchitects.com
© F.C.H.