
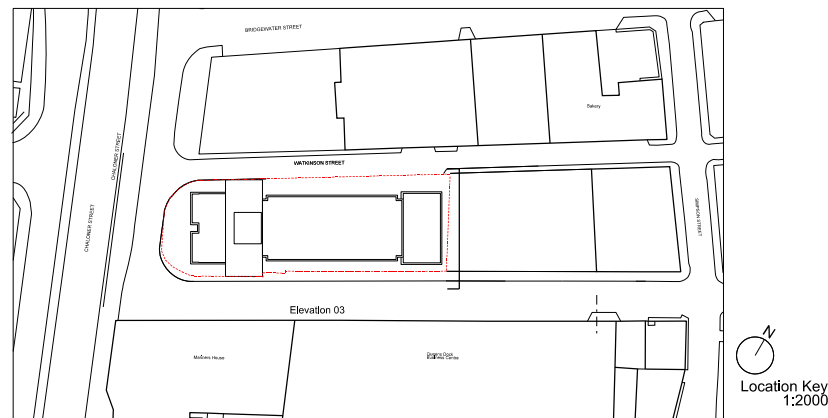


MATERIALS KEY

- 1. Corten Steel
- 2. Zinc/ Aluminium Cladding
- 3. Shutter Concrete
- 4. Aluminium Windows
- 5. Curtain Walling
- 6. Glass Balustrade

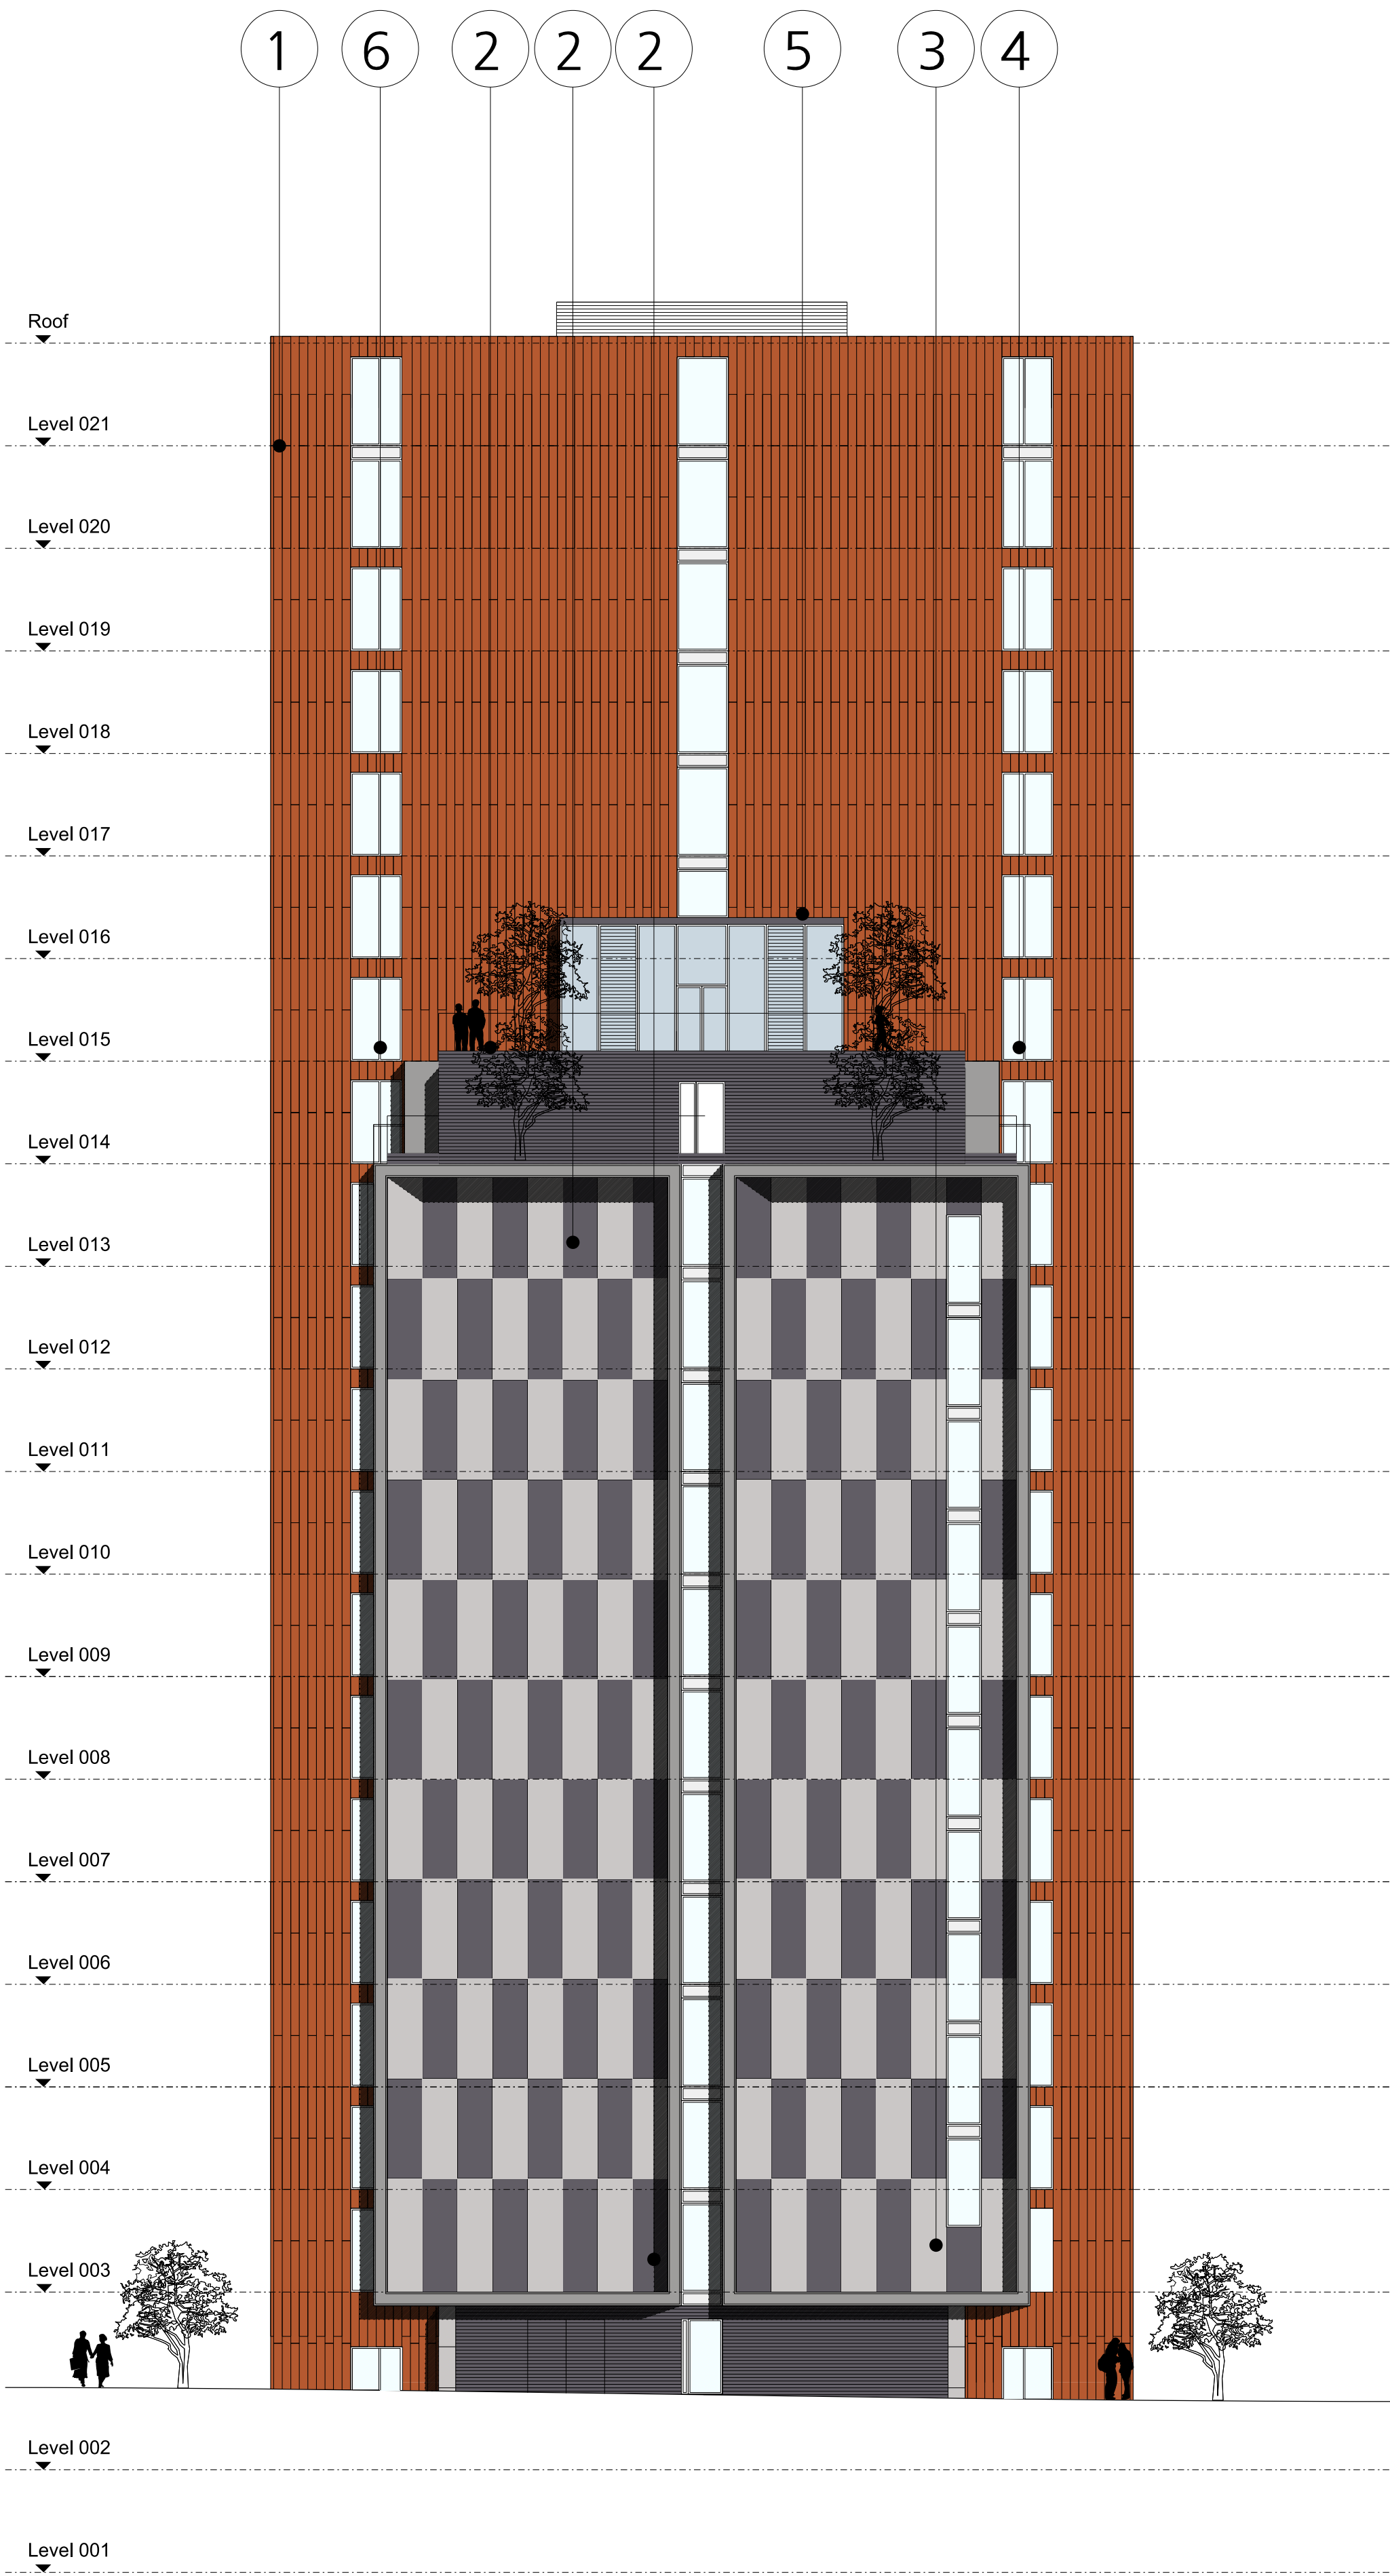

FALCONER
CHESTER
HALL

FCH
Telephone +44(0)151 243 5800
London | Liverpool | Kuala Lumpur

RevB_02.10.2015_Building position changed
RevA_04.09.2015_Design altered to suit levels.
Project Title
Norfolk Street & Chaloner Street, Liverpool
Drawing Title
Elevation 03
Client
Baltic 1014 Ltd.
Drawn By JS Date June 2015
Scale 1:150 @ A1
Project No. P15-024
Drawing No. 02-05-003B