


- MATERIALS KEY
- 1.Corten Steel Cladding
 - 2.Perforated Corten Steel Cladding
 - 3.Shutter Concrete
 - 4.Aluminium Windows
 - 5.Curtain Walling
 - 6.Glass Balastrade
 - 7.Glass and steel canopy
 - 8. Nordic Brown Light Copper Cladding or similar approved
 - 9. Nordic Brown Copper Cladding or similar approved
 - 10. Nordic Brass Weather Cladding or similar approved
 - 11. Perforated Nordic Brass Weather Cladding or similar approved
 - 12. Aluminum Louvered/Profiled Cladding or similar approved

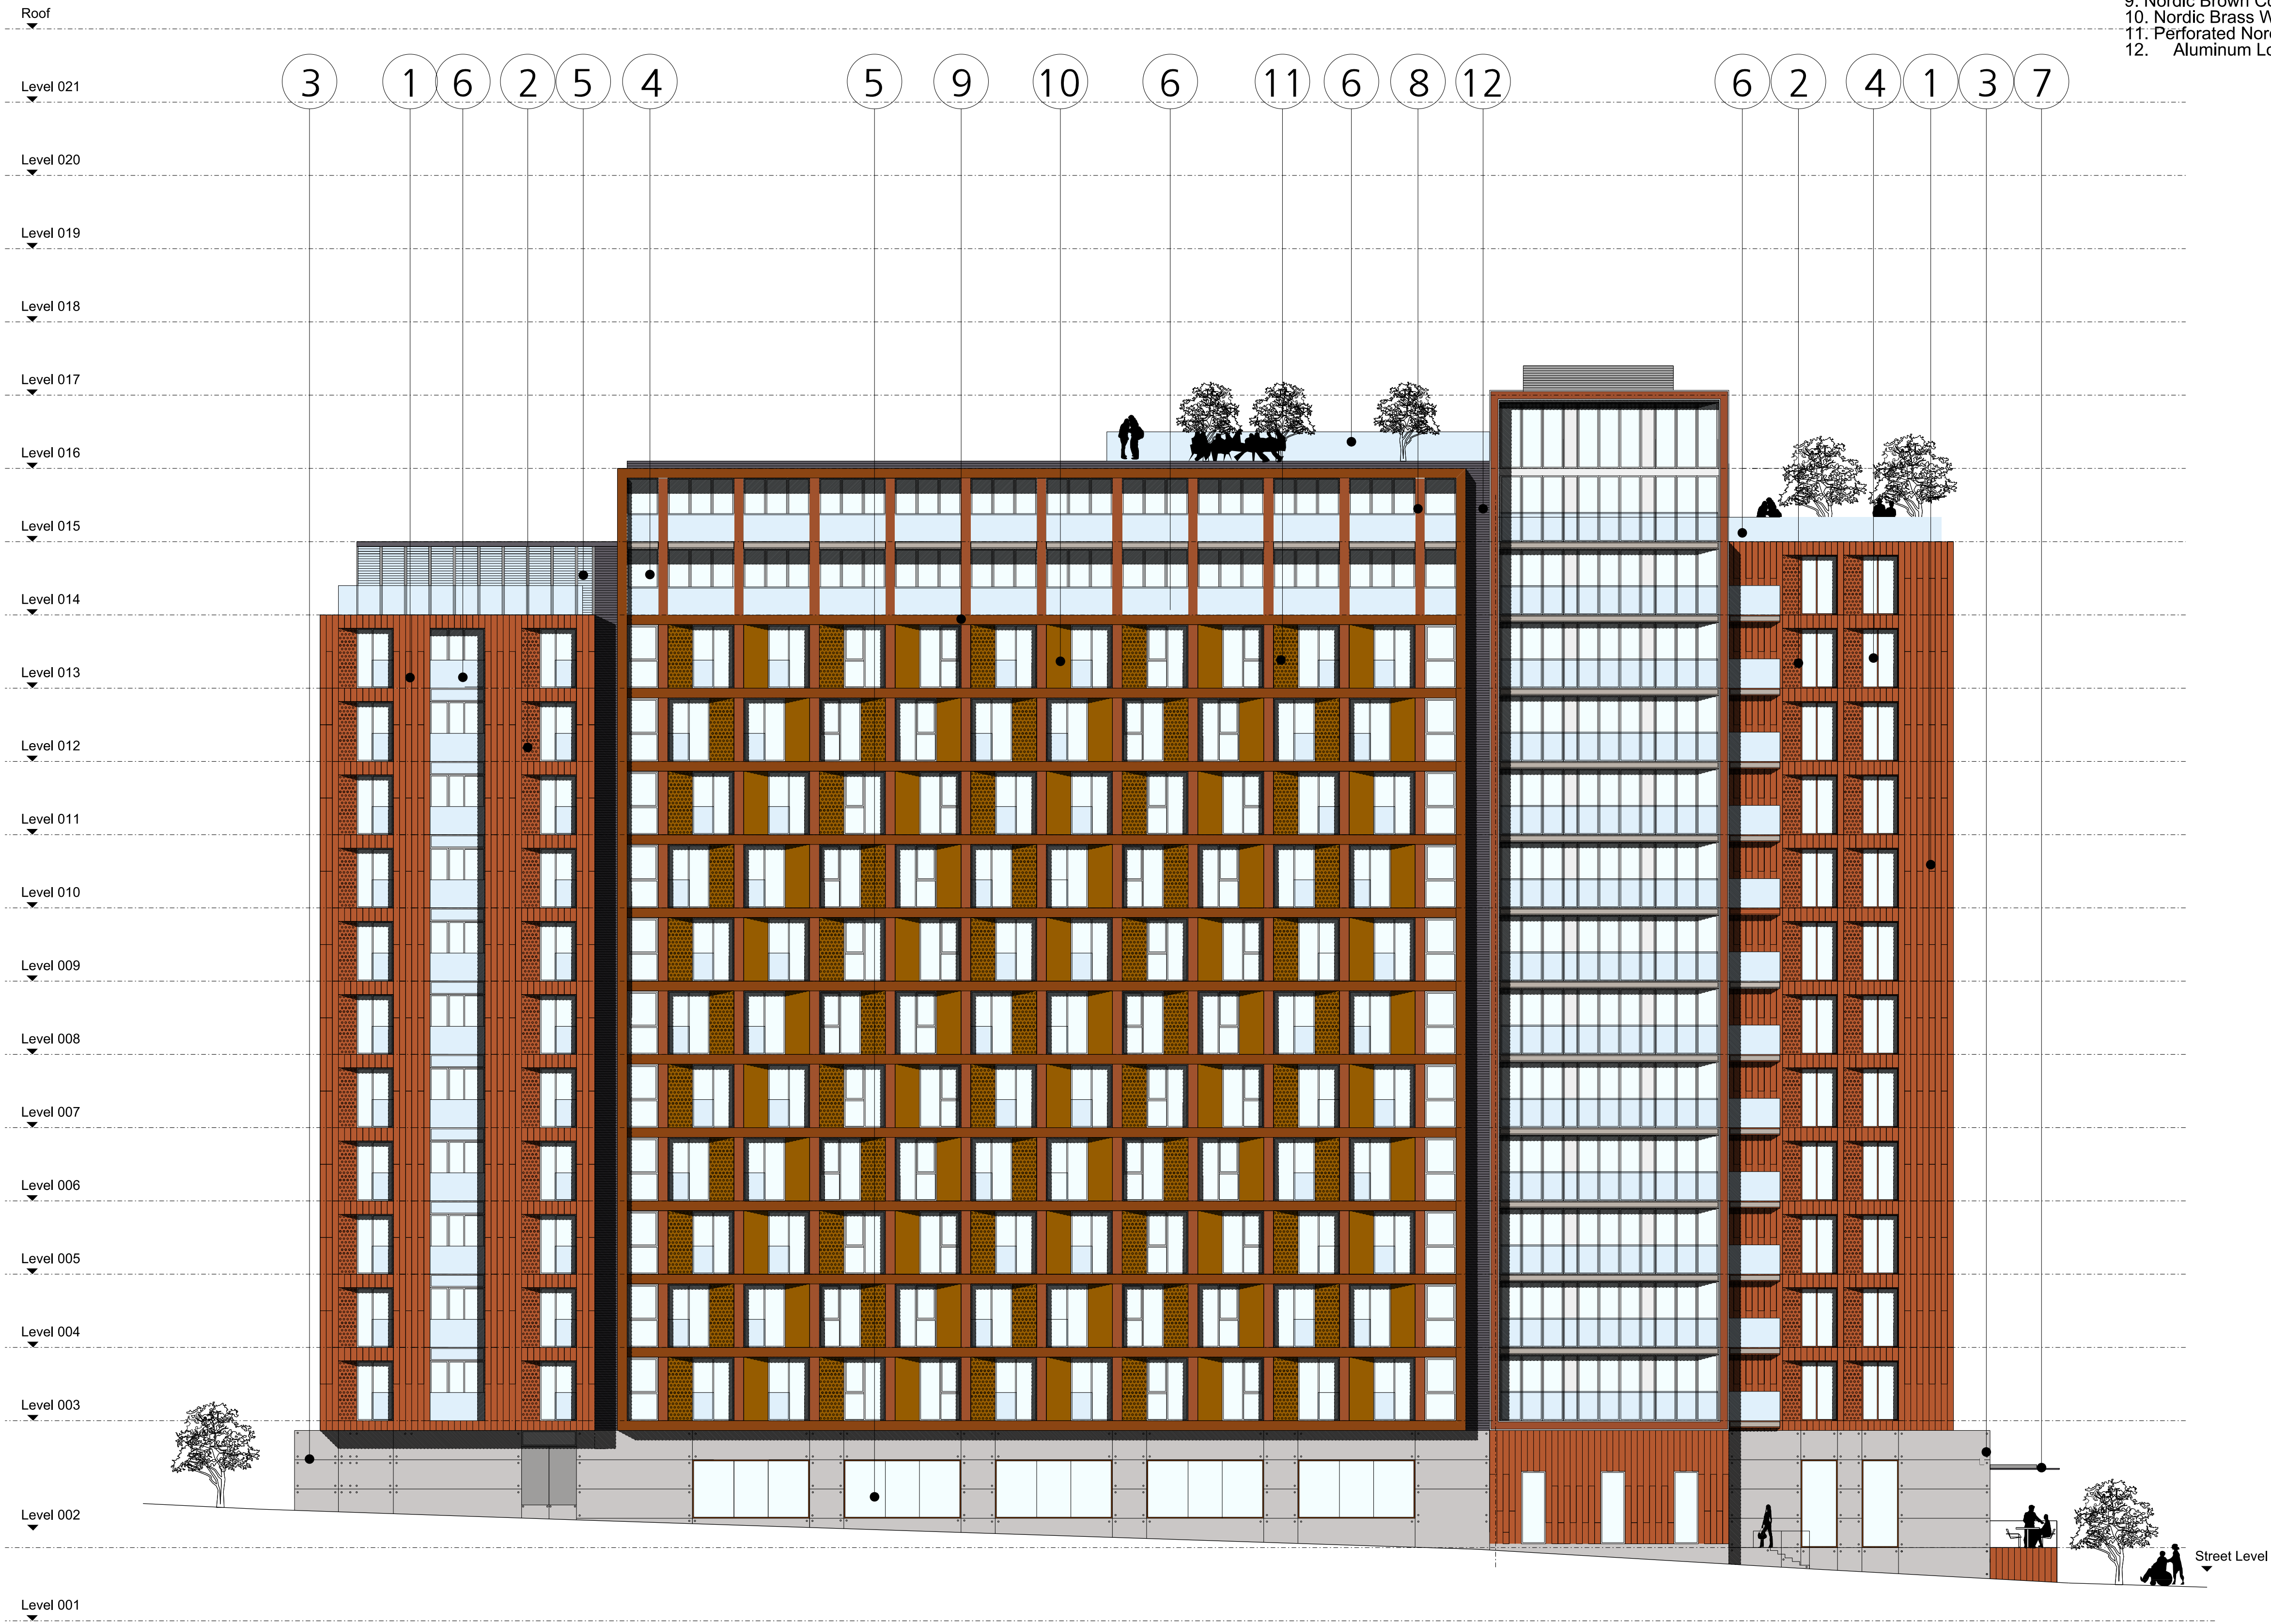

RevH_06.04.2016_Elevation amended
RevG_05.04.2016_Notes amended
RevF_21.03.2016_Form of the building amended
RevE_17.03.2016_Form of the building amended
RevD_13.03.2016_Form of the building amended
RevC_06.10.2015_#7 Material note added
RevB_02.10.2015_Building position changed
RevA_04.09.2015_Design altered to suit levels.

Project Title
Norfolk Street & Chaloner Street, Liverpool

Drawing Title
Elevation 04

Client
Baltic 1014 Ltd.

Drawn By
JS

Date
June 2015

Scale
1:150 @ A1

Project No.
P15-024

Drawing No.
02-05-004H

www.fcharchitects.com
© F.C.H.

FALCONER CHESTER HALL

FCH Telephone +44(0)151 243 5800
London | Liverpool | Kuala Lumpur