
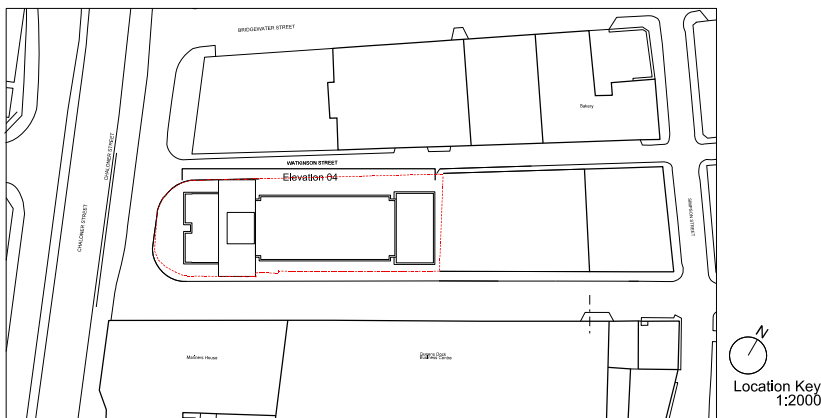


MATERIALS KEY

- 1. Corten Steel
- 2. Zinc/ Aluminium Cladding
- 3. Shutter Concrete
- 4. Aluminium Windows
- 5. Curtain Walling
- 6. Glass Balastrade
- 7. Glass and steel canopy

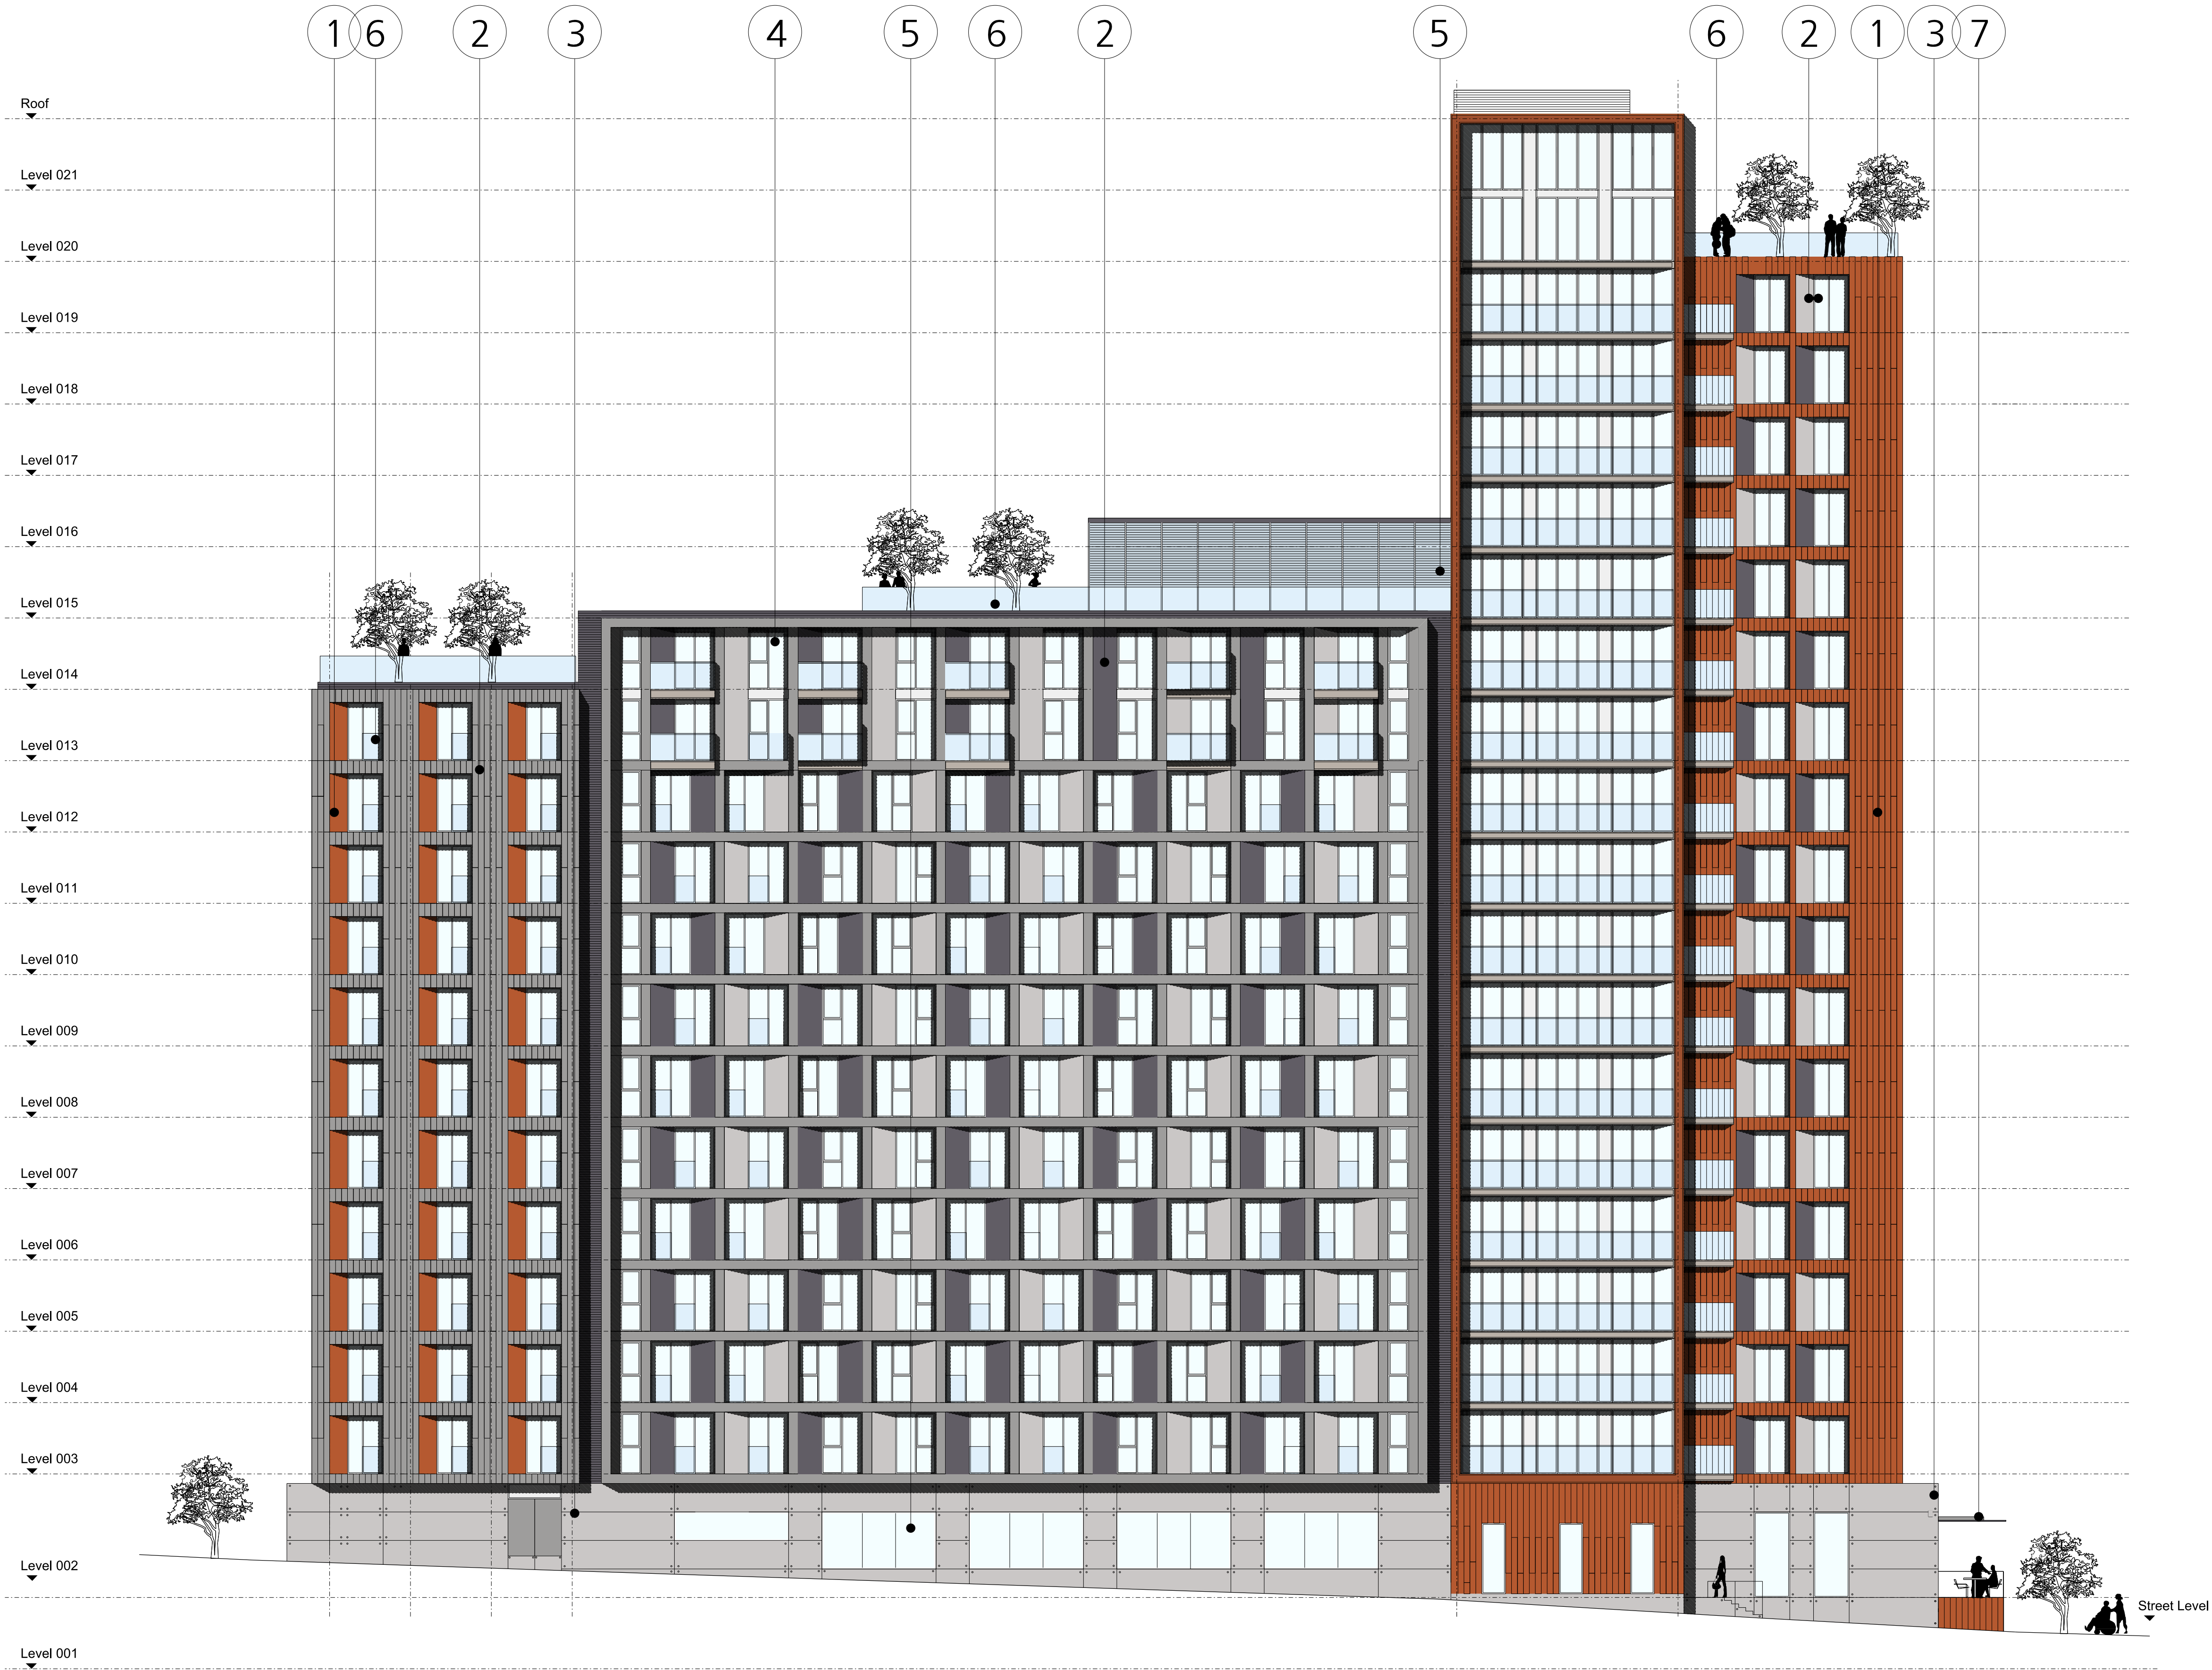

FALCONER
CHESTER
HALL

FCH Telephone +44(0)151 243 5800
London | Liverpool | Kuala Lumpur

RevC_06.10.2015_#7 Material note added
RevB_02.10.2015_Building position changed
RevA_04.09.2015_Design altered to suit levels.

Project Title
Norfolk Street & Chaloner Street, Liverpool

Drawing Title
Elevation 04

Client
Baltic 1014 Ltd.

Drawn By
JS

Date
June 2015

Scale
1:150 @ A1

Project No.
P15-024

Drawing No.
02-05-004C

www.fcharchitects.com
© F.C.H.