
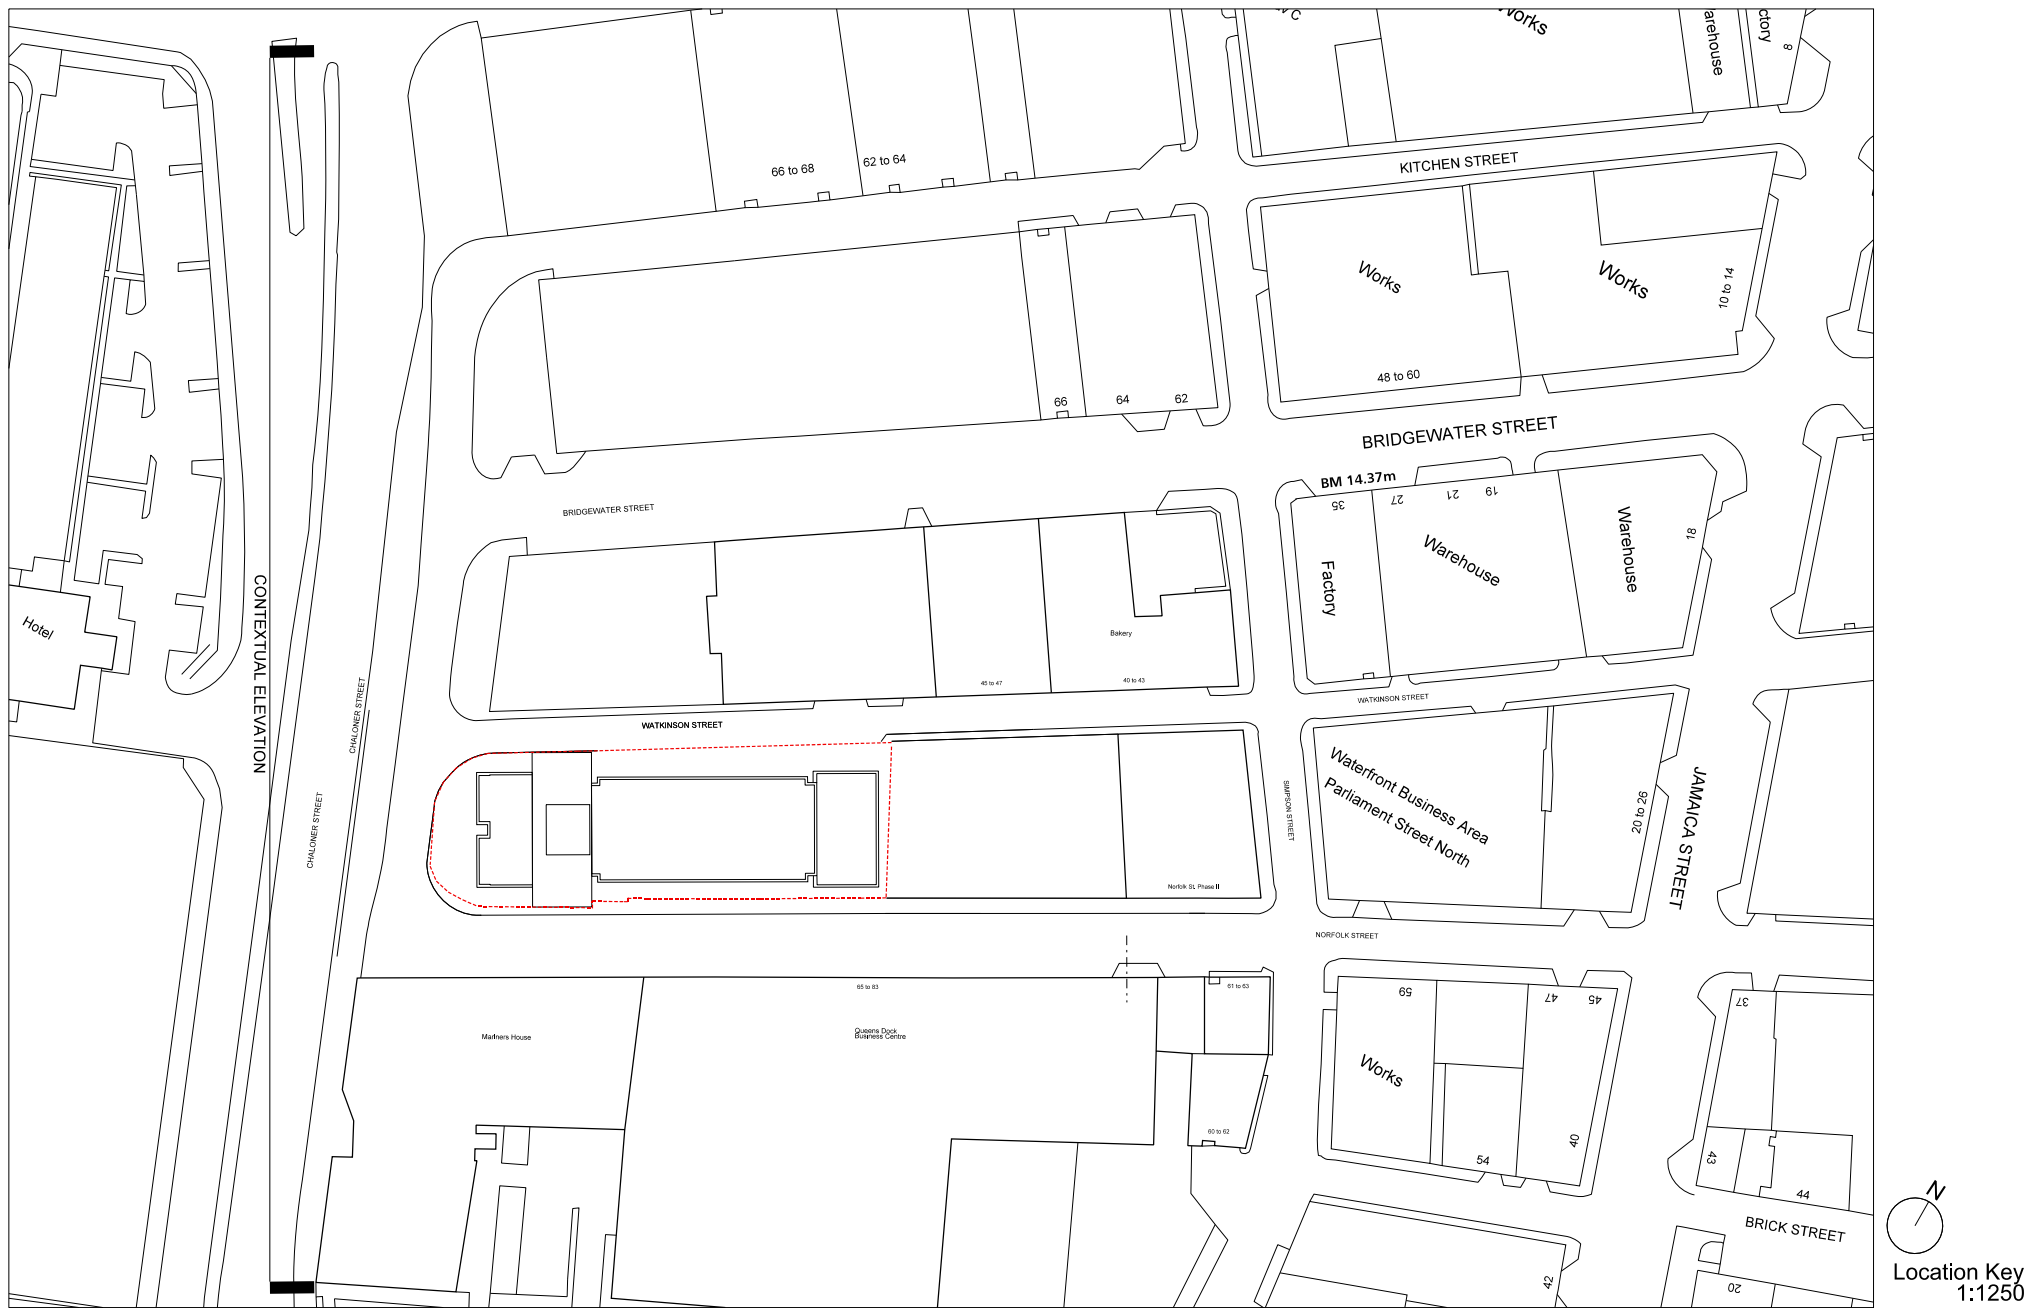


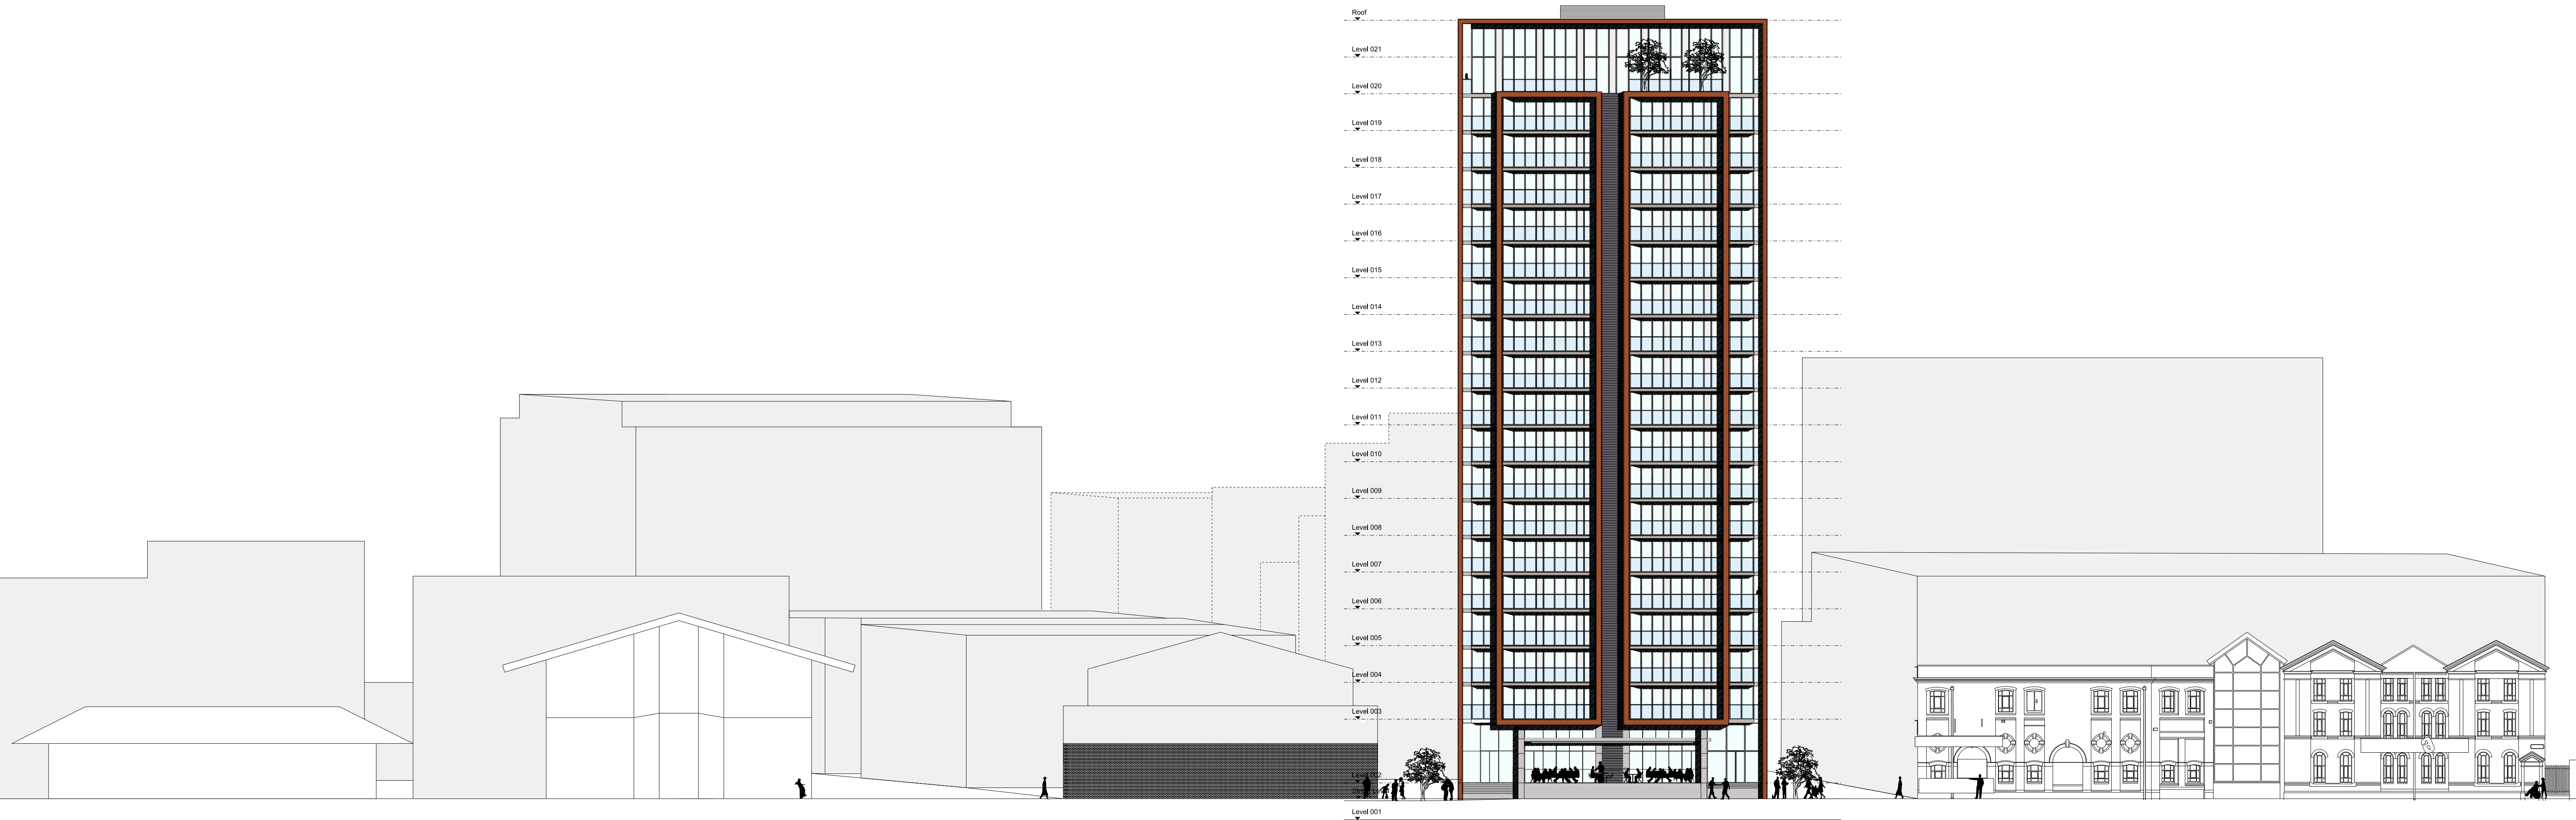

FALCONER CHESTER HALL

FCH Telephone +44(0)151 243 5800
London | Liverpool | Kuala Lumpur

Project Title
Norfolk Street & Chaloner Street, Liverpool
Drawing Title
Contextual Elevation 01 - Chaloner Street
Client
Baltic 1014
Drawn By
TE
Date
September 2015
Scale
1:1250 @ A1
Project No.
P15-024
Drawing No.
02-05-005

www.fcharchitects.com
© F.C.H.