



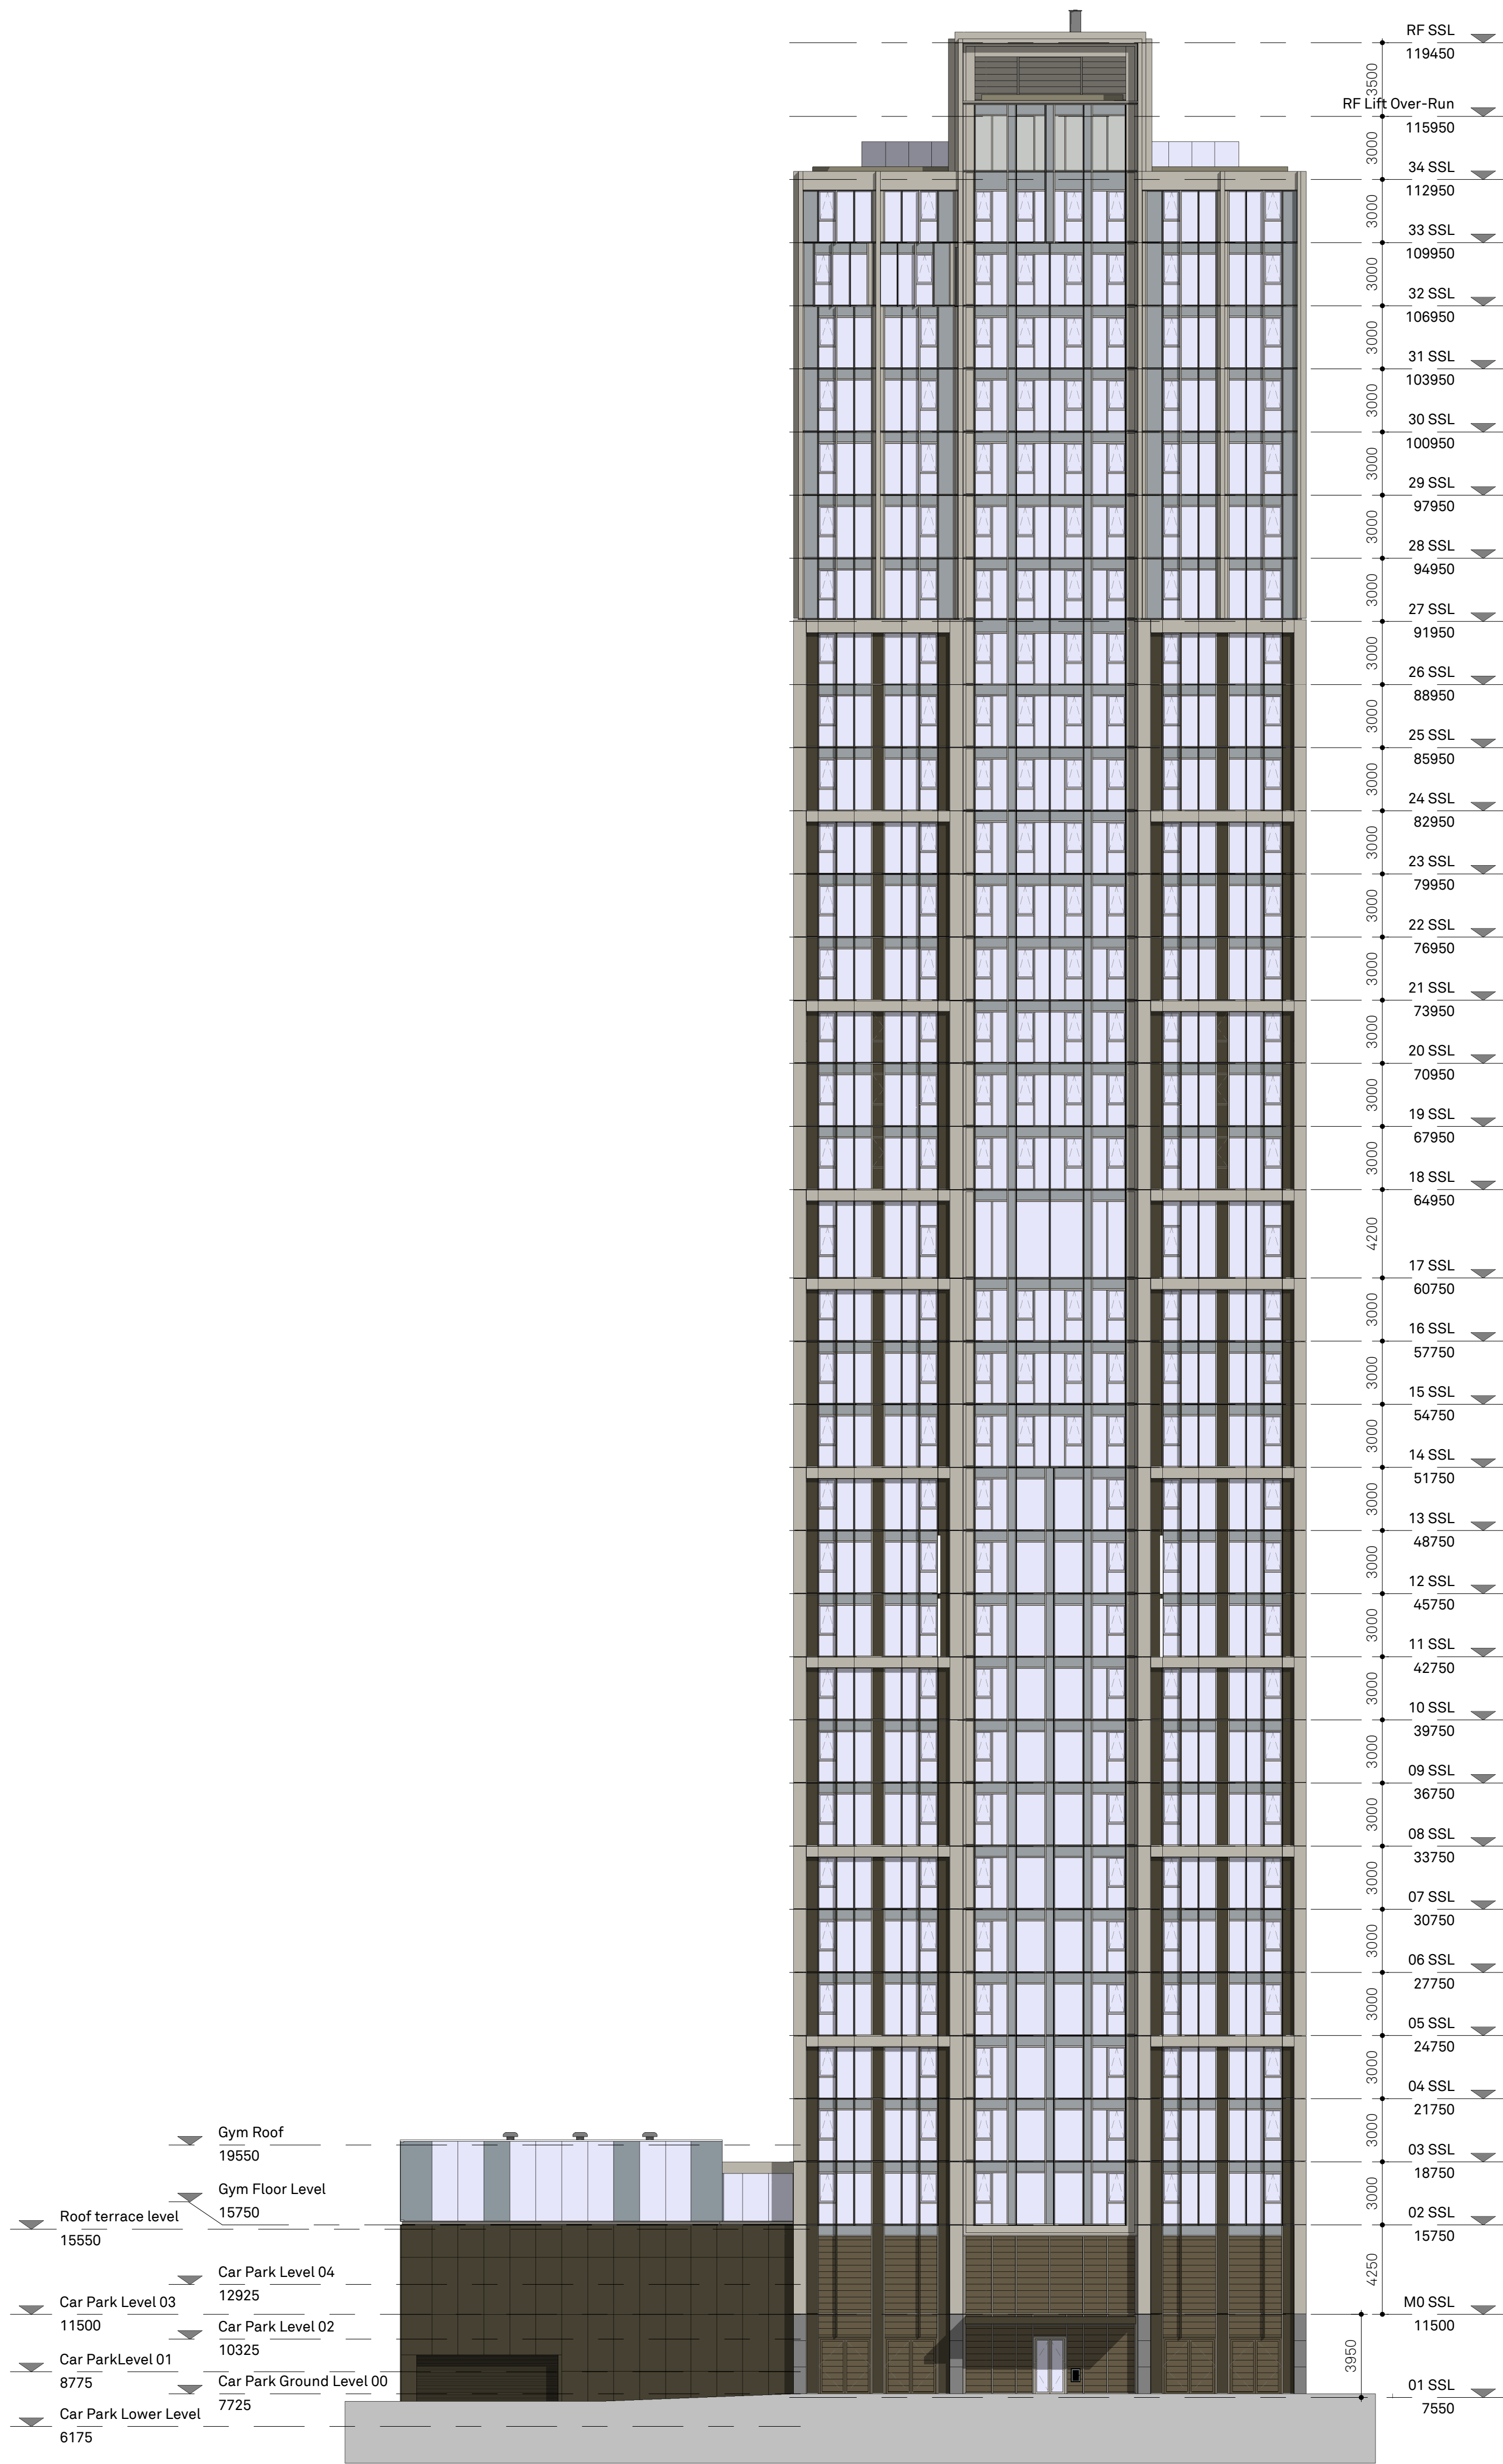

North Copy 1
1 : 200

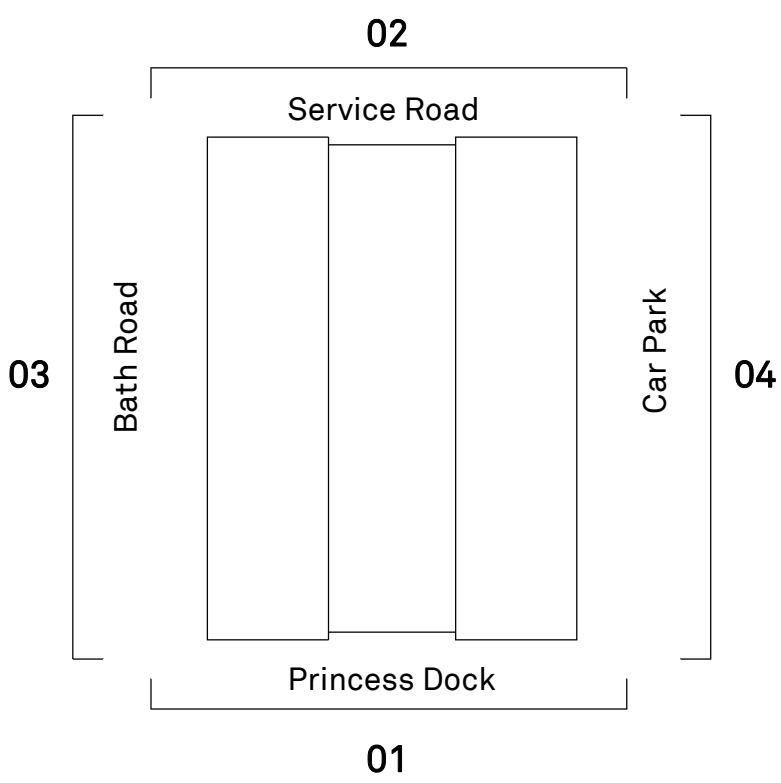

- E 08.08.19 Substation/refuse doors amended/updated to accommodate specialist design and utility provider requirements. Colour of principle anodised aluminium cladding material changed from C32 (dark bronze) to C31 (light bronze).
- D 07.08.18 Material selection and elevational composition updated following consultation with LA. Submitted to LA for approval.
- C 06.07.17 Added Gym and general updates.
- B 28.02.17 Reduced footprint.
- A 28.09.16 First Issue

For Planning

Project Title	The Lexington, Princes Dock, Liverpool	Project No.	P15-111
Drawing Title	Elevation 02 (North)	Drawing No.	02-05-002 E
Client	MODA Living (Princes Dock) Ltd		
Drawn By	Date		
Author	08/08/19		
Scale	As indicated @ A1		

FALCONER CHESTER HALL



Telephone +44(0)151 243 5800
London | Liverpool | Manchester | Kuala Lumpur