




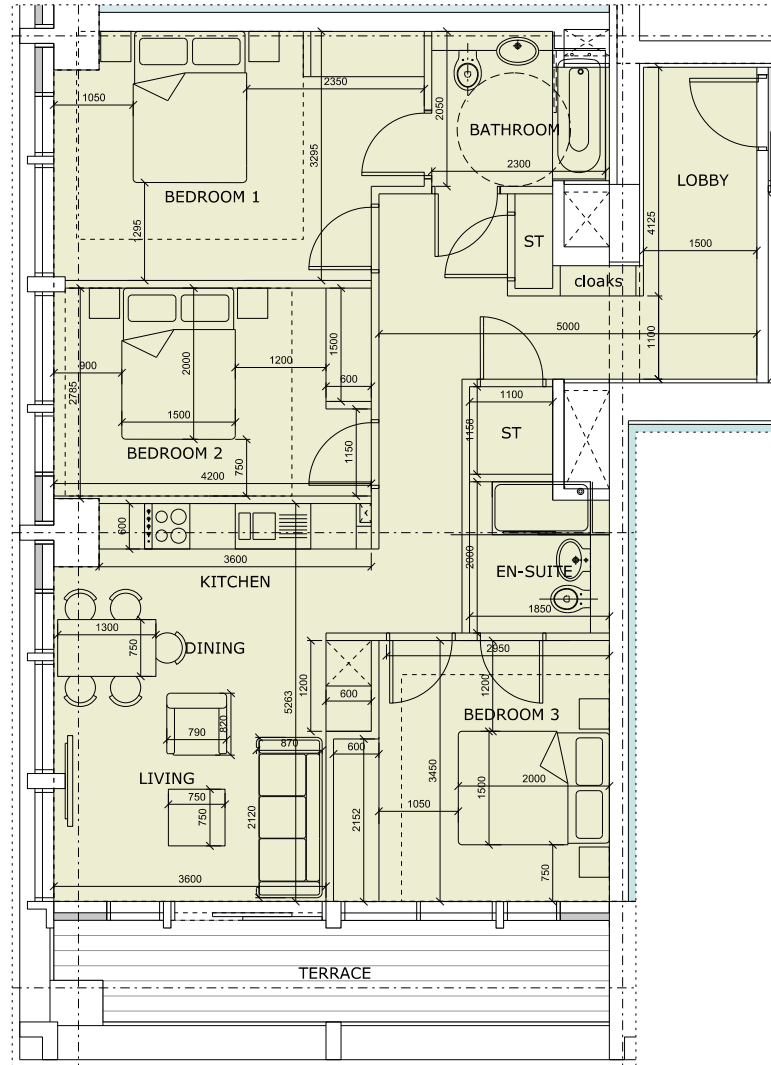

Type E - 3 Bedroom

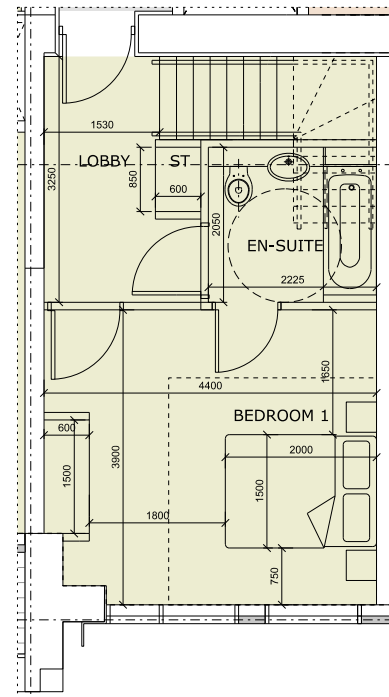

Type F - 3 Bedroom Duplex (Lower)

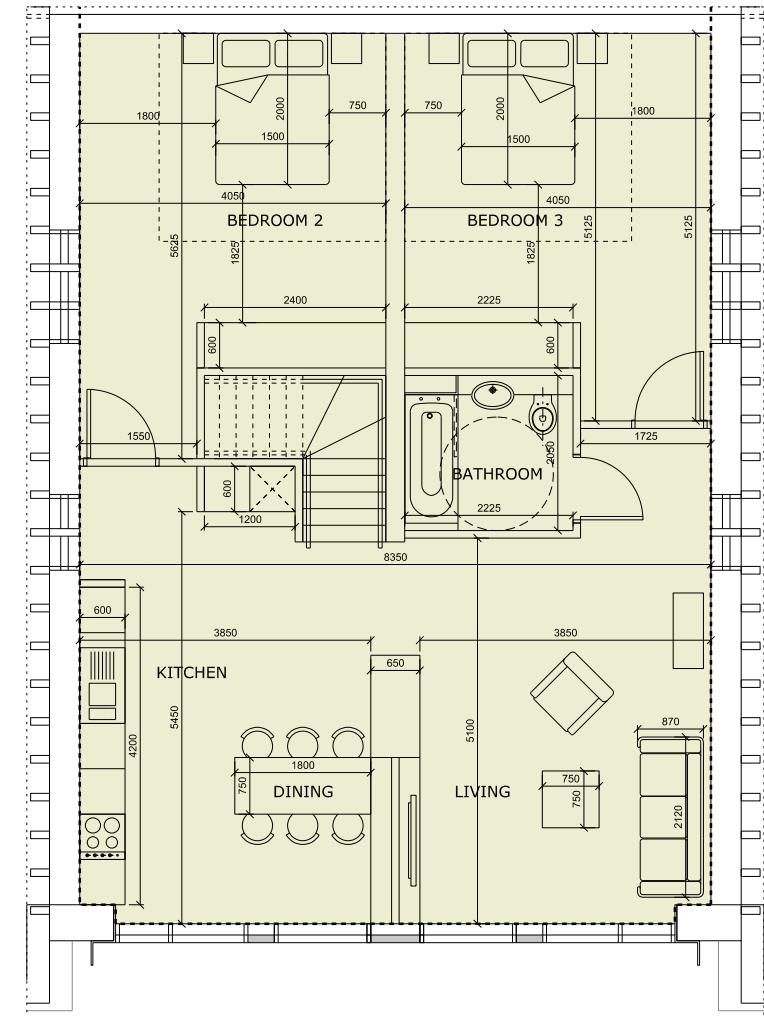

Type F - 3 Bedroom Duplex (Upper)

FALCONER CHESTER HALL



London | Liverpool | Kuala Lumpur | Telephone +44(0)151 243 5800

Project Title Princes Reach, Princes Dock, Liverpool		
Drawing Title Typical Apartment Layouts (Types E-F)		
Client MODA Living (Princes Dock) Ltd, Tower One Property Company Ltd, Peel Land (Intermedate) Ltd		
Drawn By MH	Date May 2016	Project No. P15-111
Scale 1:100 @ A3		Drawing No. 02-70-002

www.fcharchitects.com
© F.C.H.