



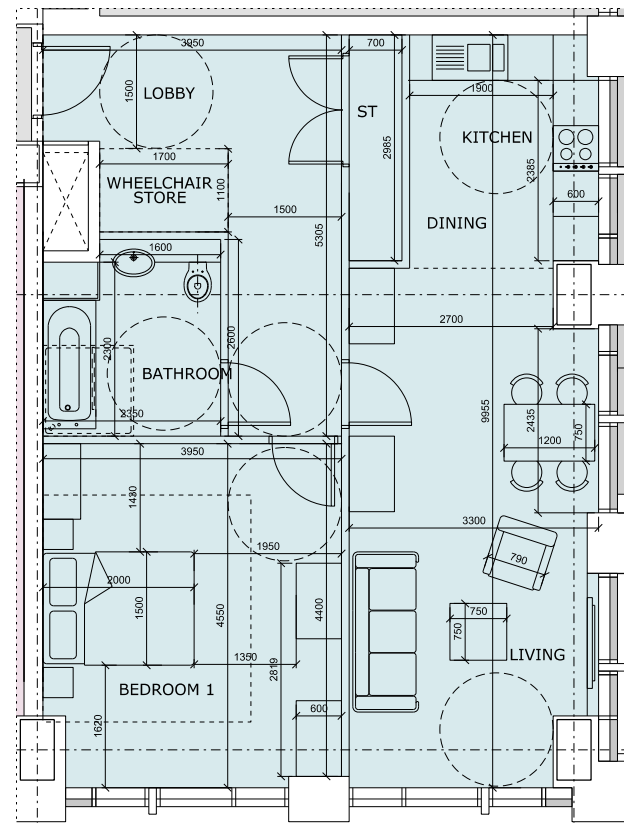

Type G - 1 Bedroom Accessible

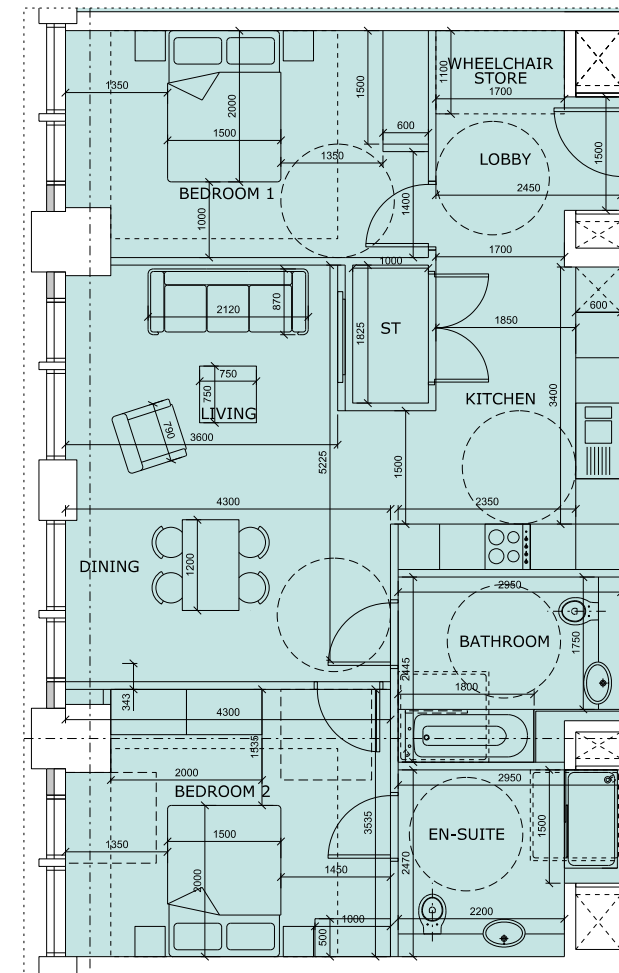

Type H - 2 Bedroom Accessible

FALCONER CHESTER HALL



London | Liverpool | Kuala Lumpur | Telephone +44(0)151 243 5800

Project Title Princes Reach, Princes Dock, Liverpool		
Drawing Title Typical Apartment Layouts (Types G-H)		
Client MODA Living (Princes Dock) Ltd, Tower One Property Company Ltd, Peel Land (Intermediate) Ltd		
Drawn By MH	Date May 2016	Project No. P15-111
Scale 1:100 @ A3	Drawing No. 02-70-003	

www.fcharchitects.com
© F.C.H.