



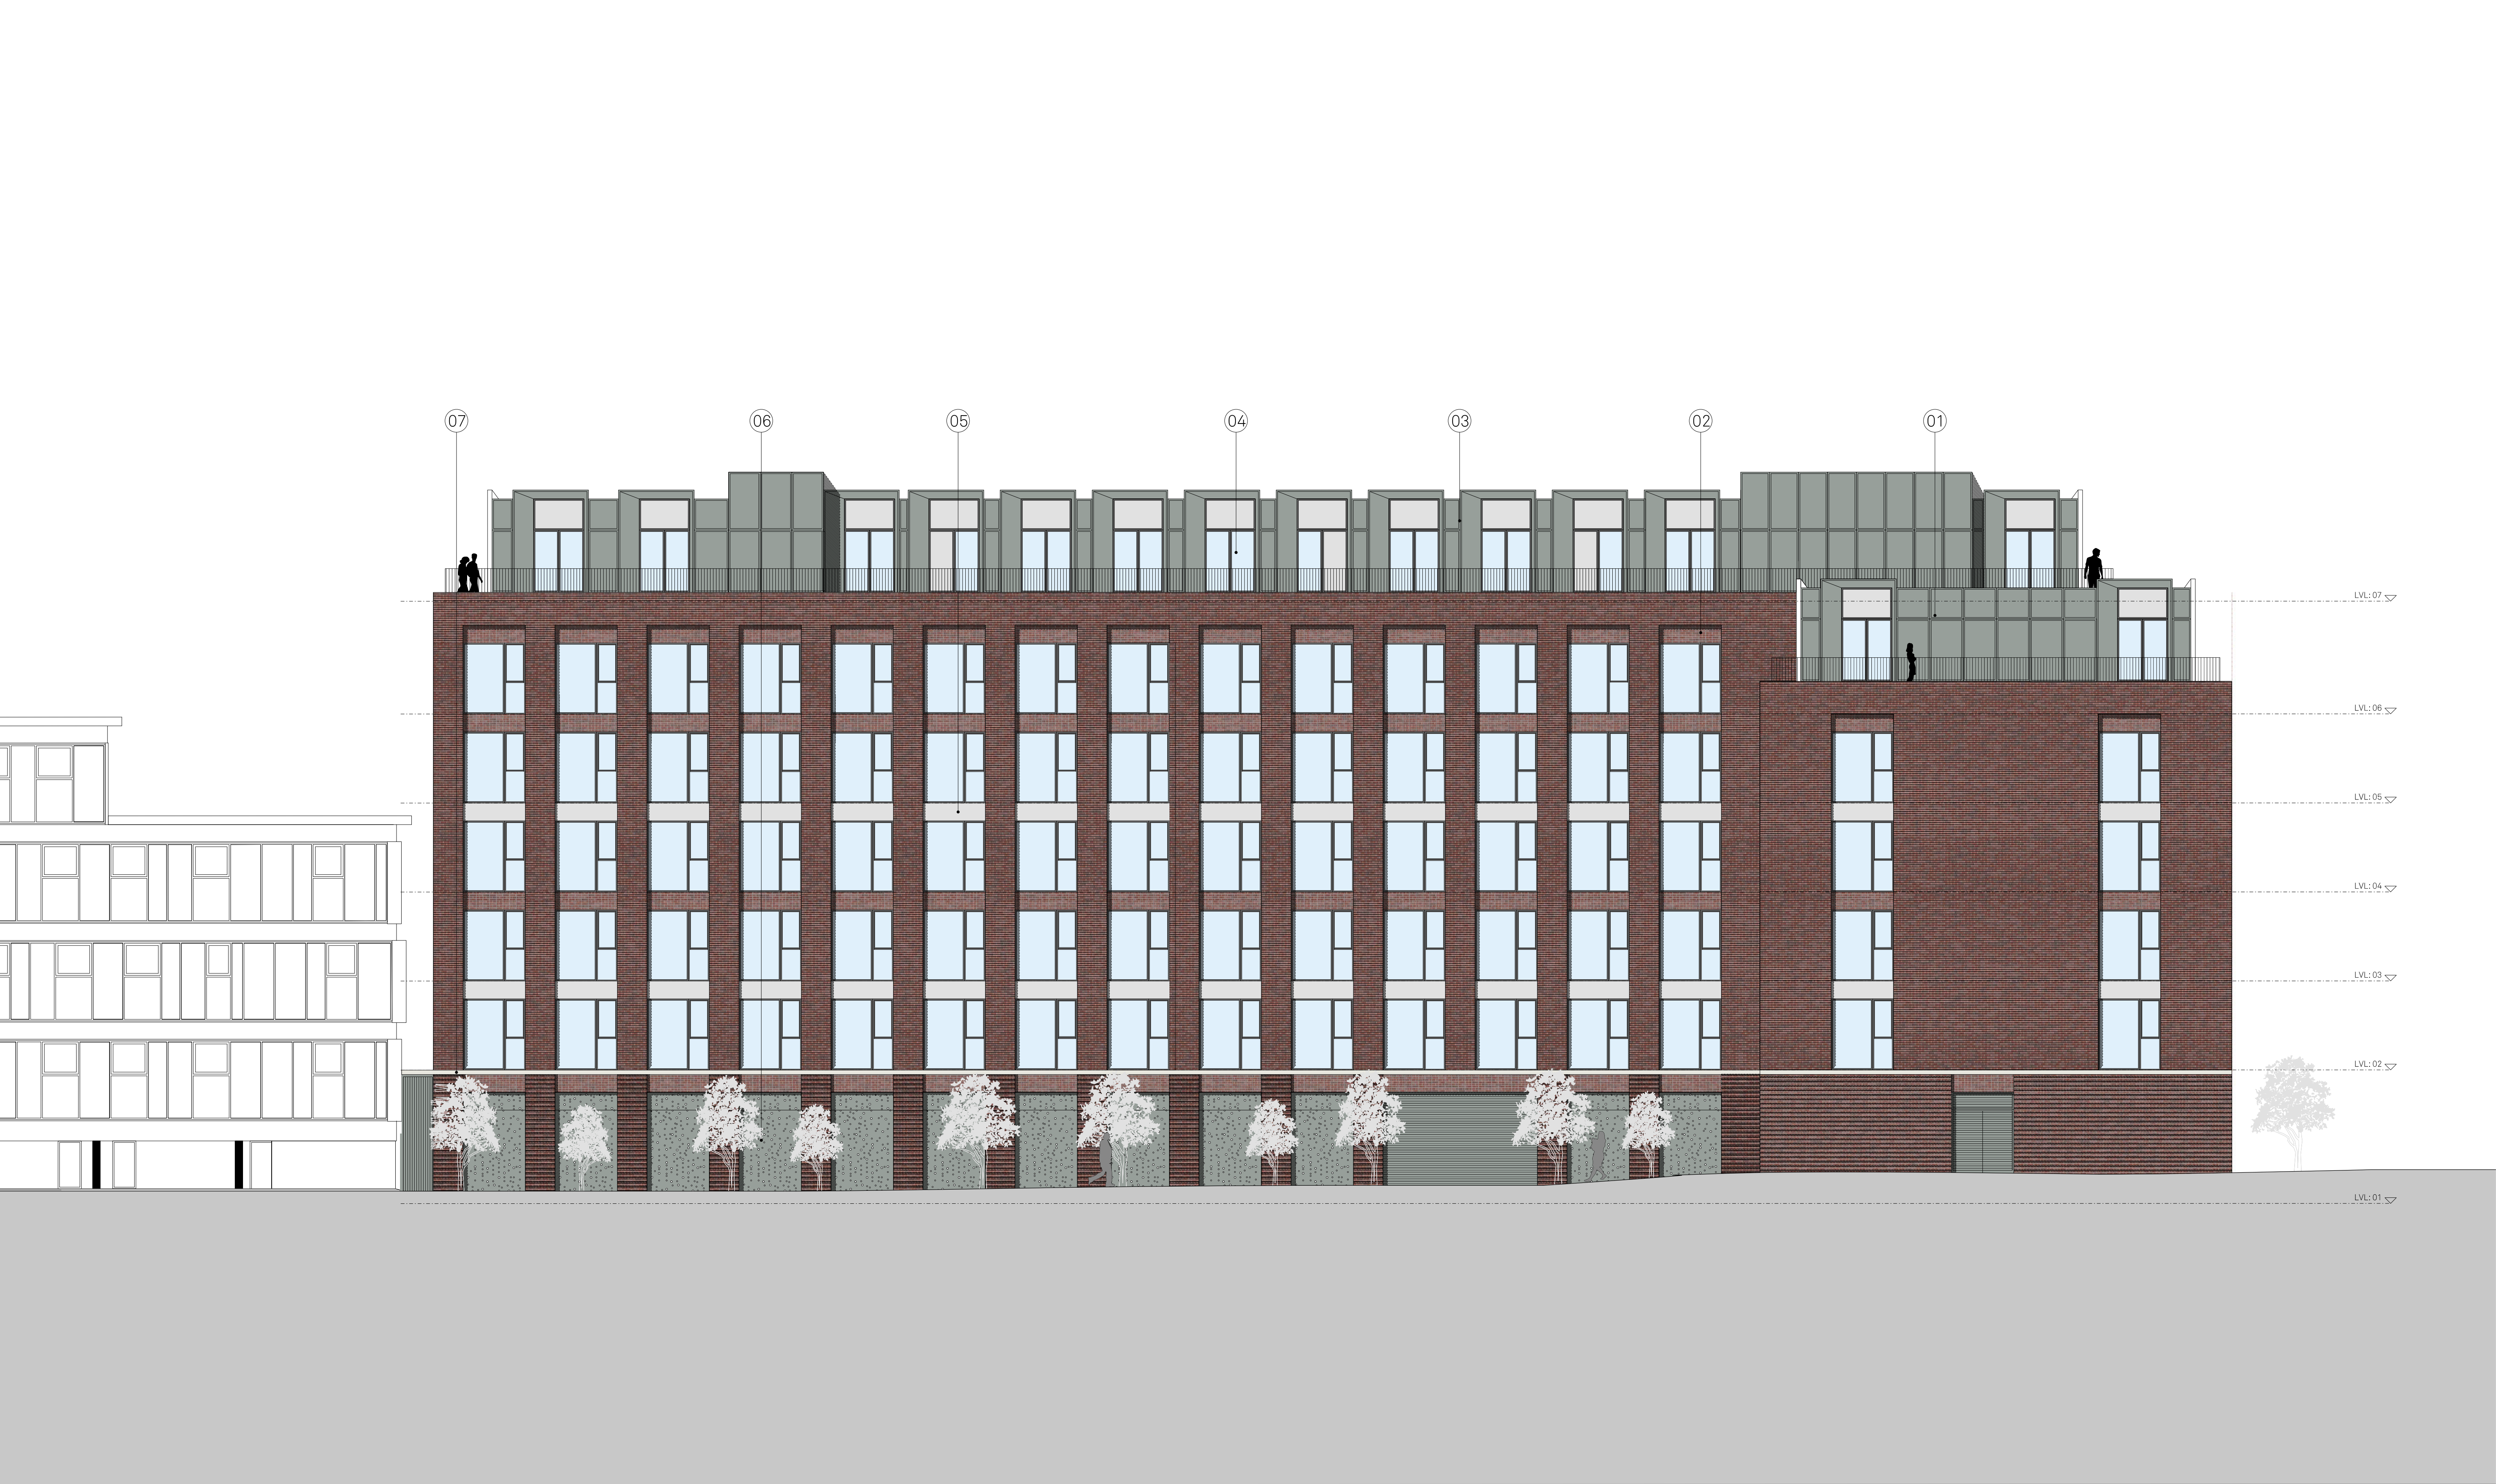

Key:

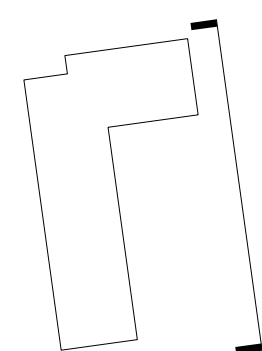

Material Key:

1. Autumn Red Brick Stretcher Bond
2. Autumn Red Brick Stack Bonded
3. Aluminium Rain Screen Cladding - Colour TBC
4. Aluminium Window Curtain Walls and Doors - Colour TBC
5. Opaque Glass Infill Panel - Colour TBC
6. Perforated and Embossed Aluminium Cladding - Colour TBC
7. Stone / Concrete Feature Cornice

FALCONER CHESTER HALL



London | Liverpool | Manchester | Kuala Lumpur | Telephone +44(0)151 243 5800

Rev B - 12.10.2017 - Amended to suit planning comments.
Rev A - 03.10.2017 - Minor amendments.
Project Title
Clegg Street, Liverpool
Drawing Title
Elevation 03
Client
Caro Developments
Drawn By
TE
Date
September 2017
Scale
1:100@A1
Project No.
P17-030
Drawing No.
02-05-003

www.fcharchitects.com
© F.C.H.