


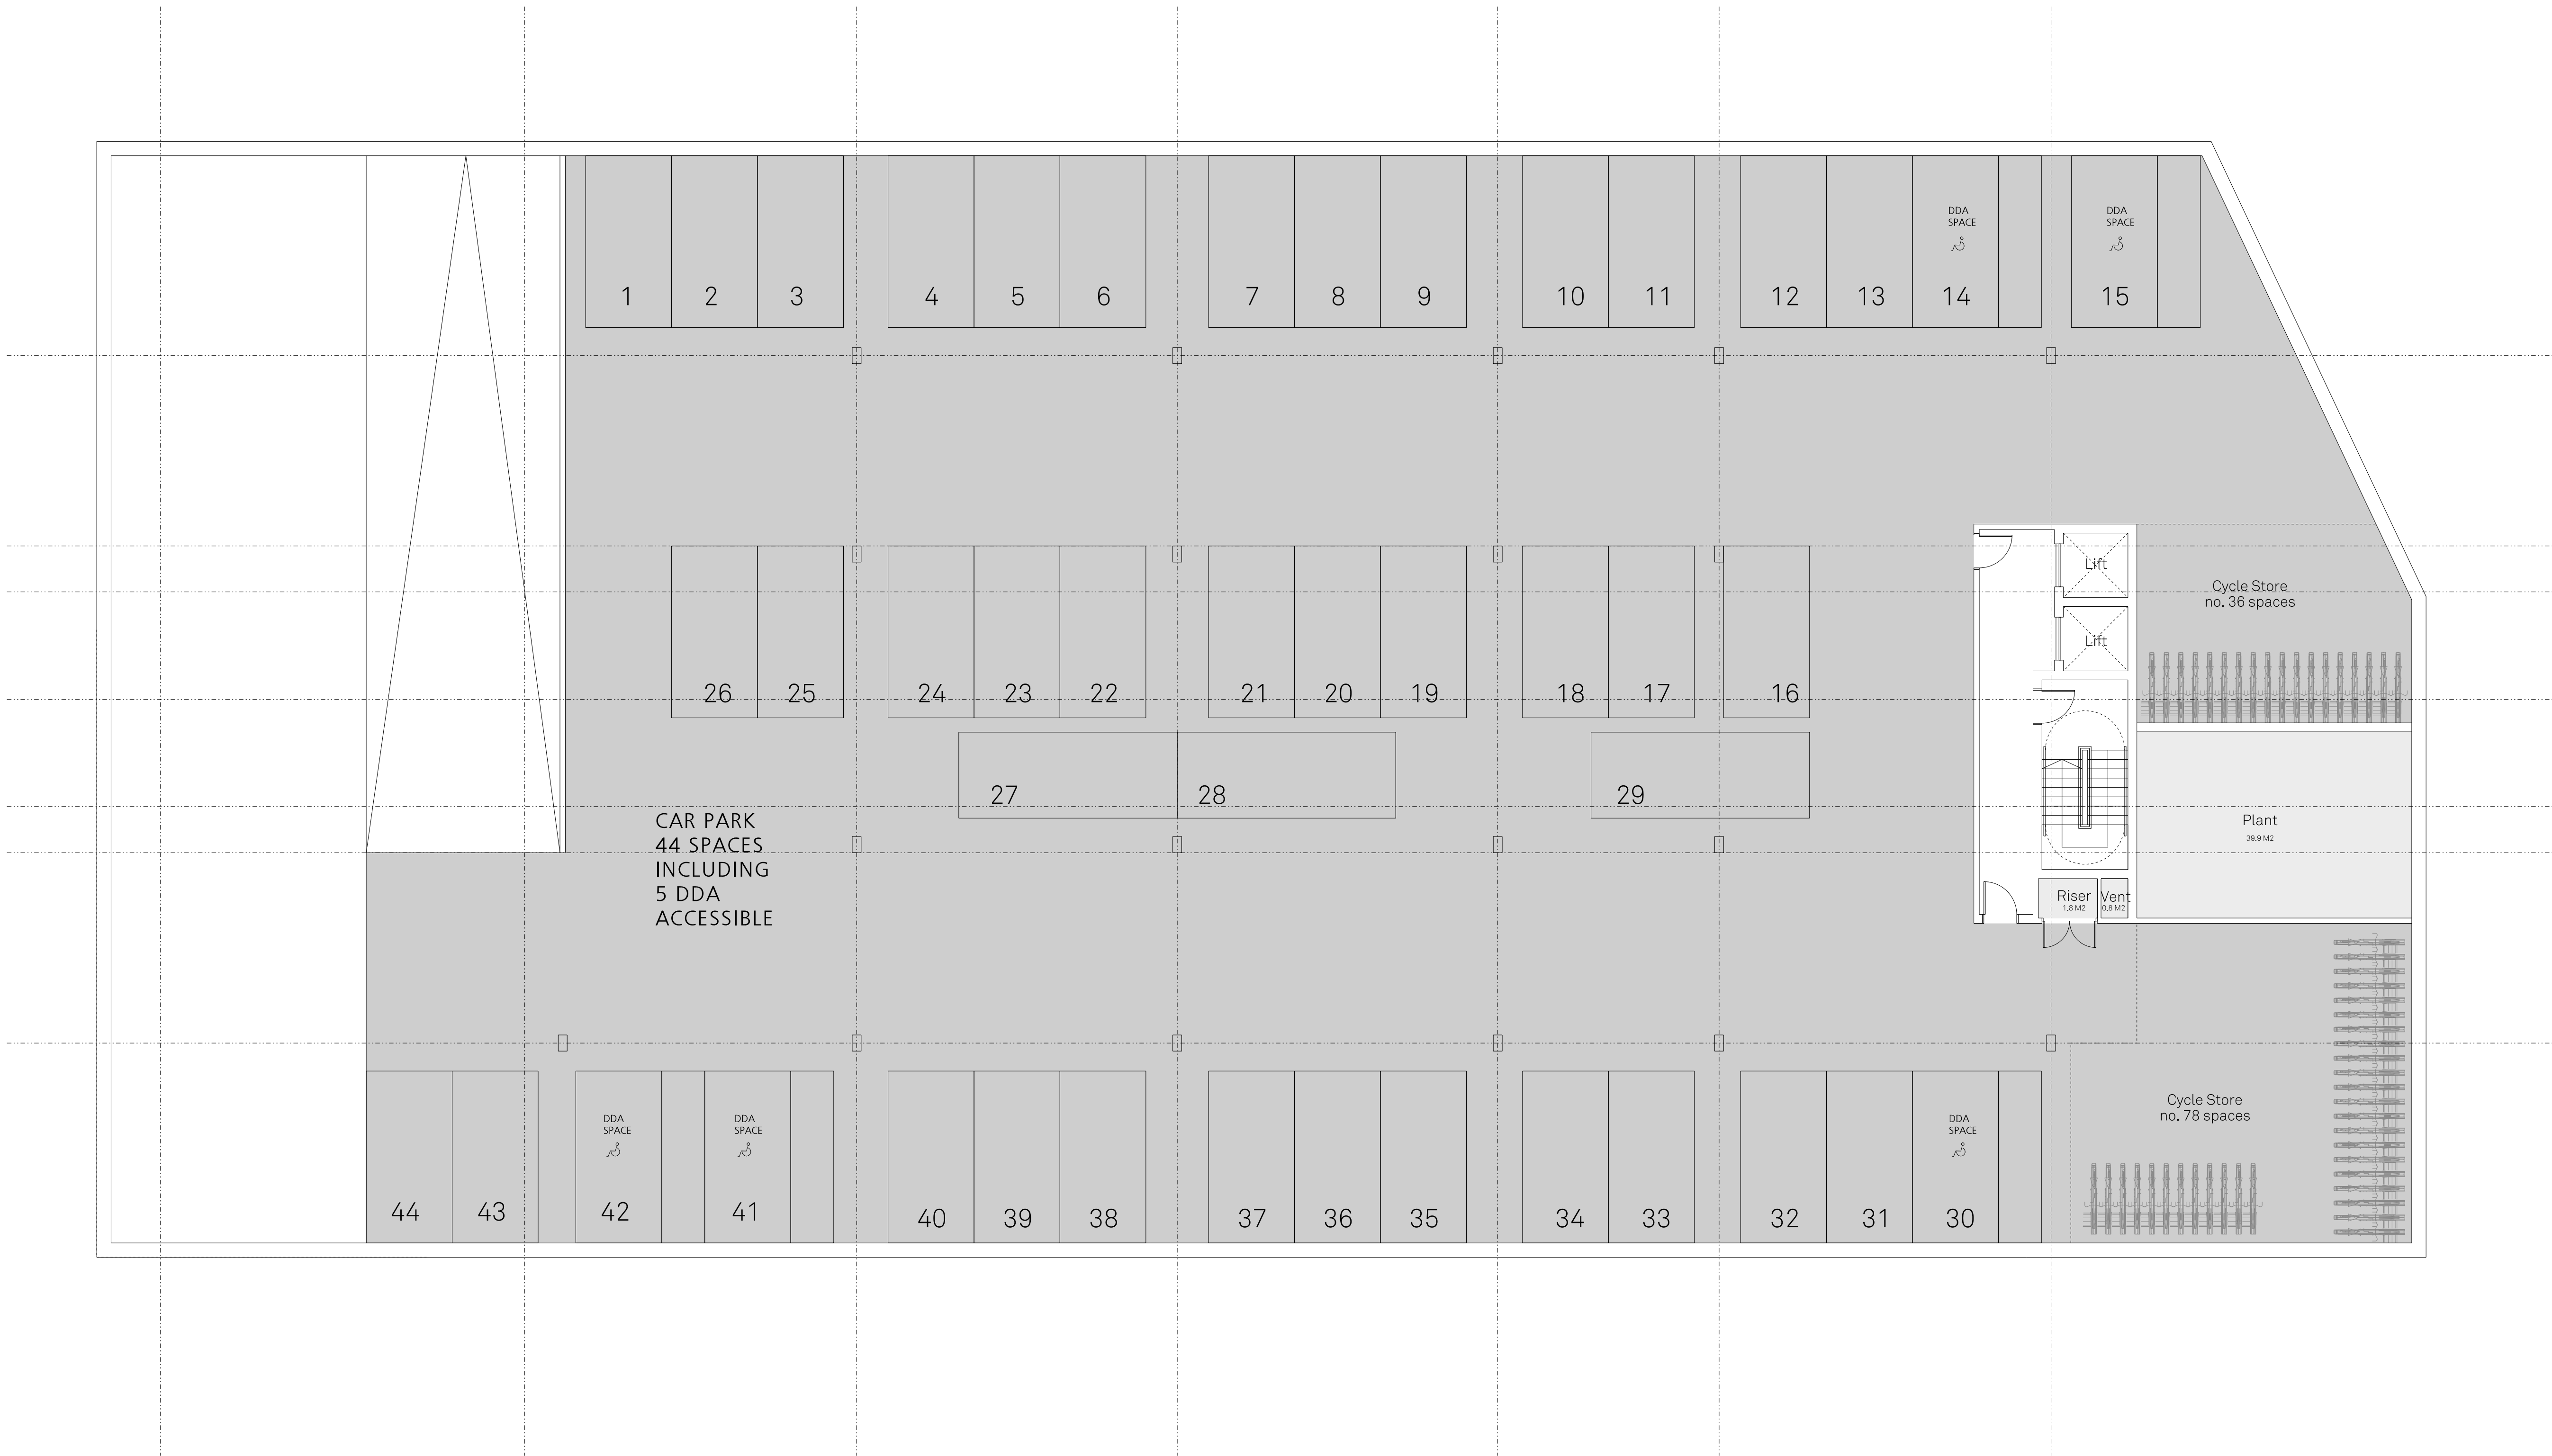

FALCONER
CHESTER
HALL



London | Liverpool | Manchester | Kuala Lumpur | Telephone +44(0)151 243 5800

Project Title
New Bird Street
Drawing Title
Proposed Basement Plan
Client
Miami Ltd.
Drawn By
SW
Date
15.12.2017
Scale
1:100@A1

Project No.
P17-148
Drawing No.
02-03-000A

www.fcharchitects.com
© F.C.H.