


1  
PA-099 Basement Floor Plan - Existing  
1:250

2  
PA-099

Basement Floor Plan - Proposed  
1:250

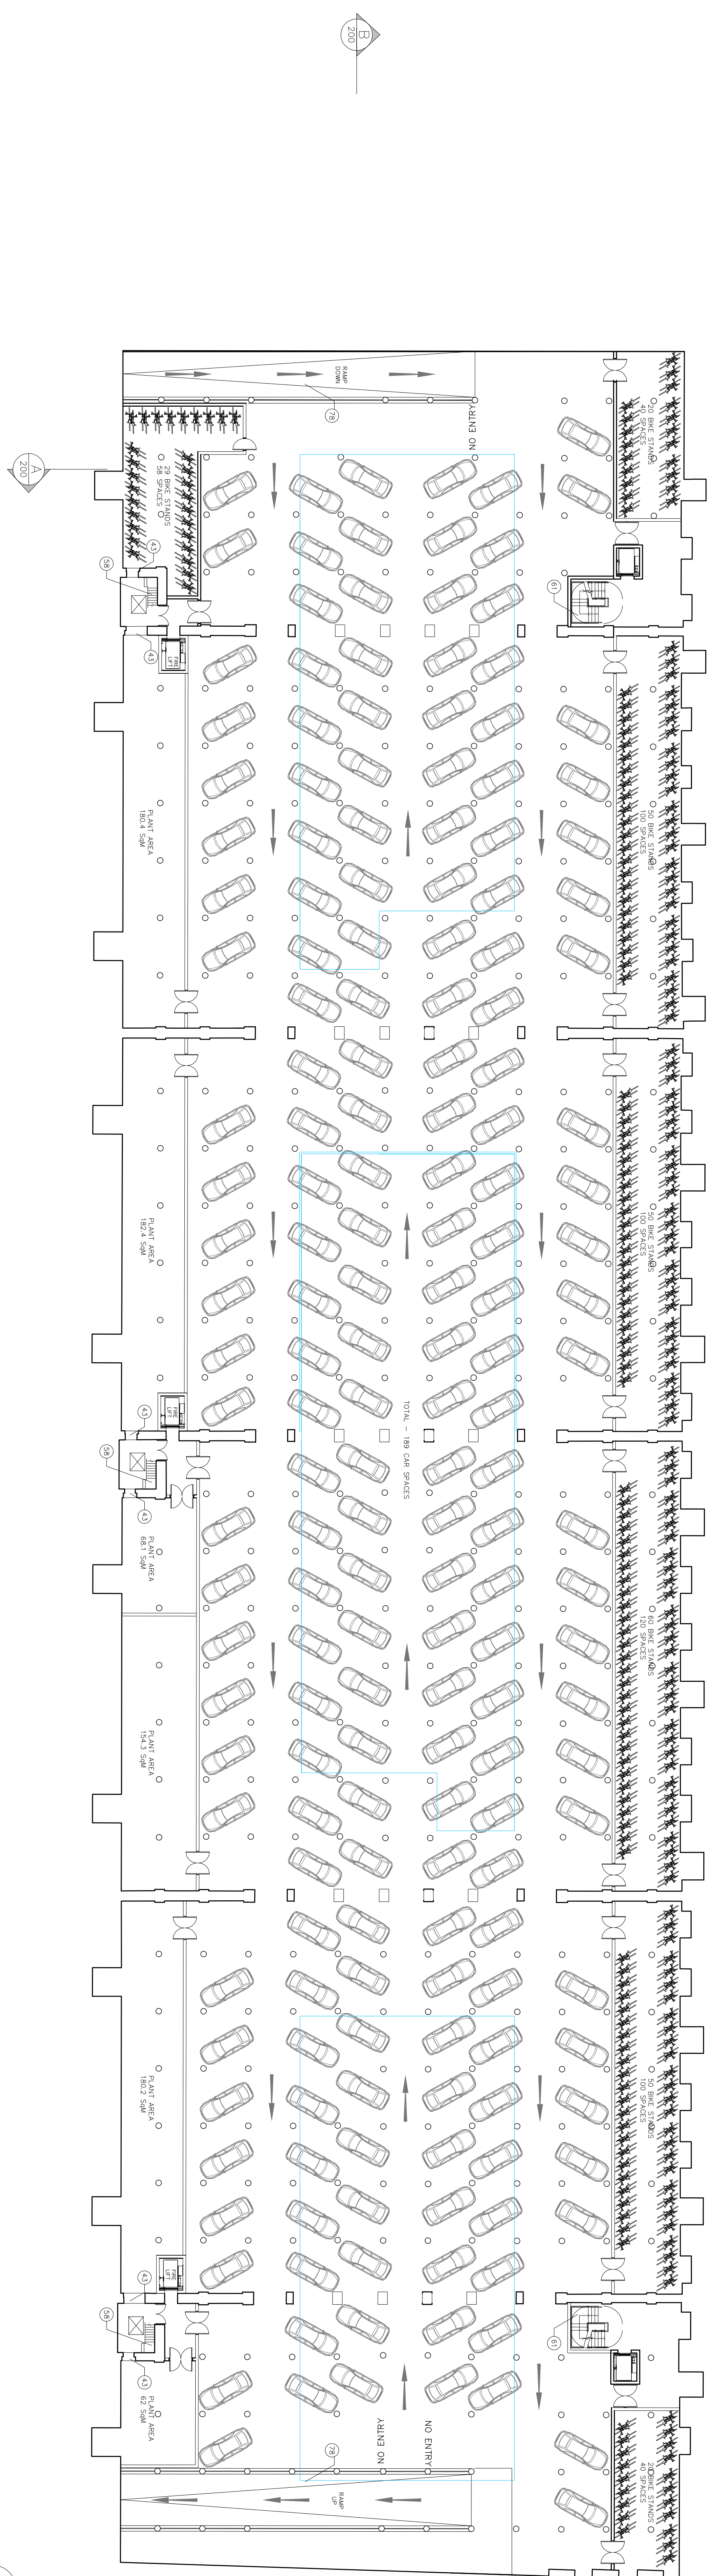

ISSUED FOR PLANNING ONLY, NOT FOR CONSTRUCTION

NOTES:		
Do not scale from this drawing.		
Any discrepancies found on site to be reported to Darnody Architects immediately.		
Any discrepancies found on drawings to be reported to Darnody Architects immediately.		
Refer to engineers' drawings for structural details.		
All dimensions sized to blockwork.		
XREF'S		
C.O.D. REF.		
DRAWING KEY		
SCALE BAR		
KEY PLAN		
NORTH POINT		
creative innovative flexible		
darnody architecture		
91 Townsend Street, Dublin 2 353 1 672 9907 info@darnodyarchitecture.com darnodyarchitecture.com		
Project: Tobacco Warehouse at Stanley dock Stanley Dock, Liverpool		
Title: Basement Level - Existing & Proposed Plans Tobacco Warehouse		
Client: Stanley Dock Properties Ltd.		
Drawg No. PA-099		
Job No. 1523		