

**NOTES:**

Do not scale from this drawing.




Any discrepancies found on site to be reported to Darmody Architects immediately.


Any discrepancies found on drawings to be reported to Darmody Architects immediately.

Refer to engineers drawings for structural details.

All dimensions sized to blockwork.

ISSUED FOR PLANNING ONLY, NOT FOR CONSTRUCTION

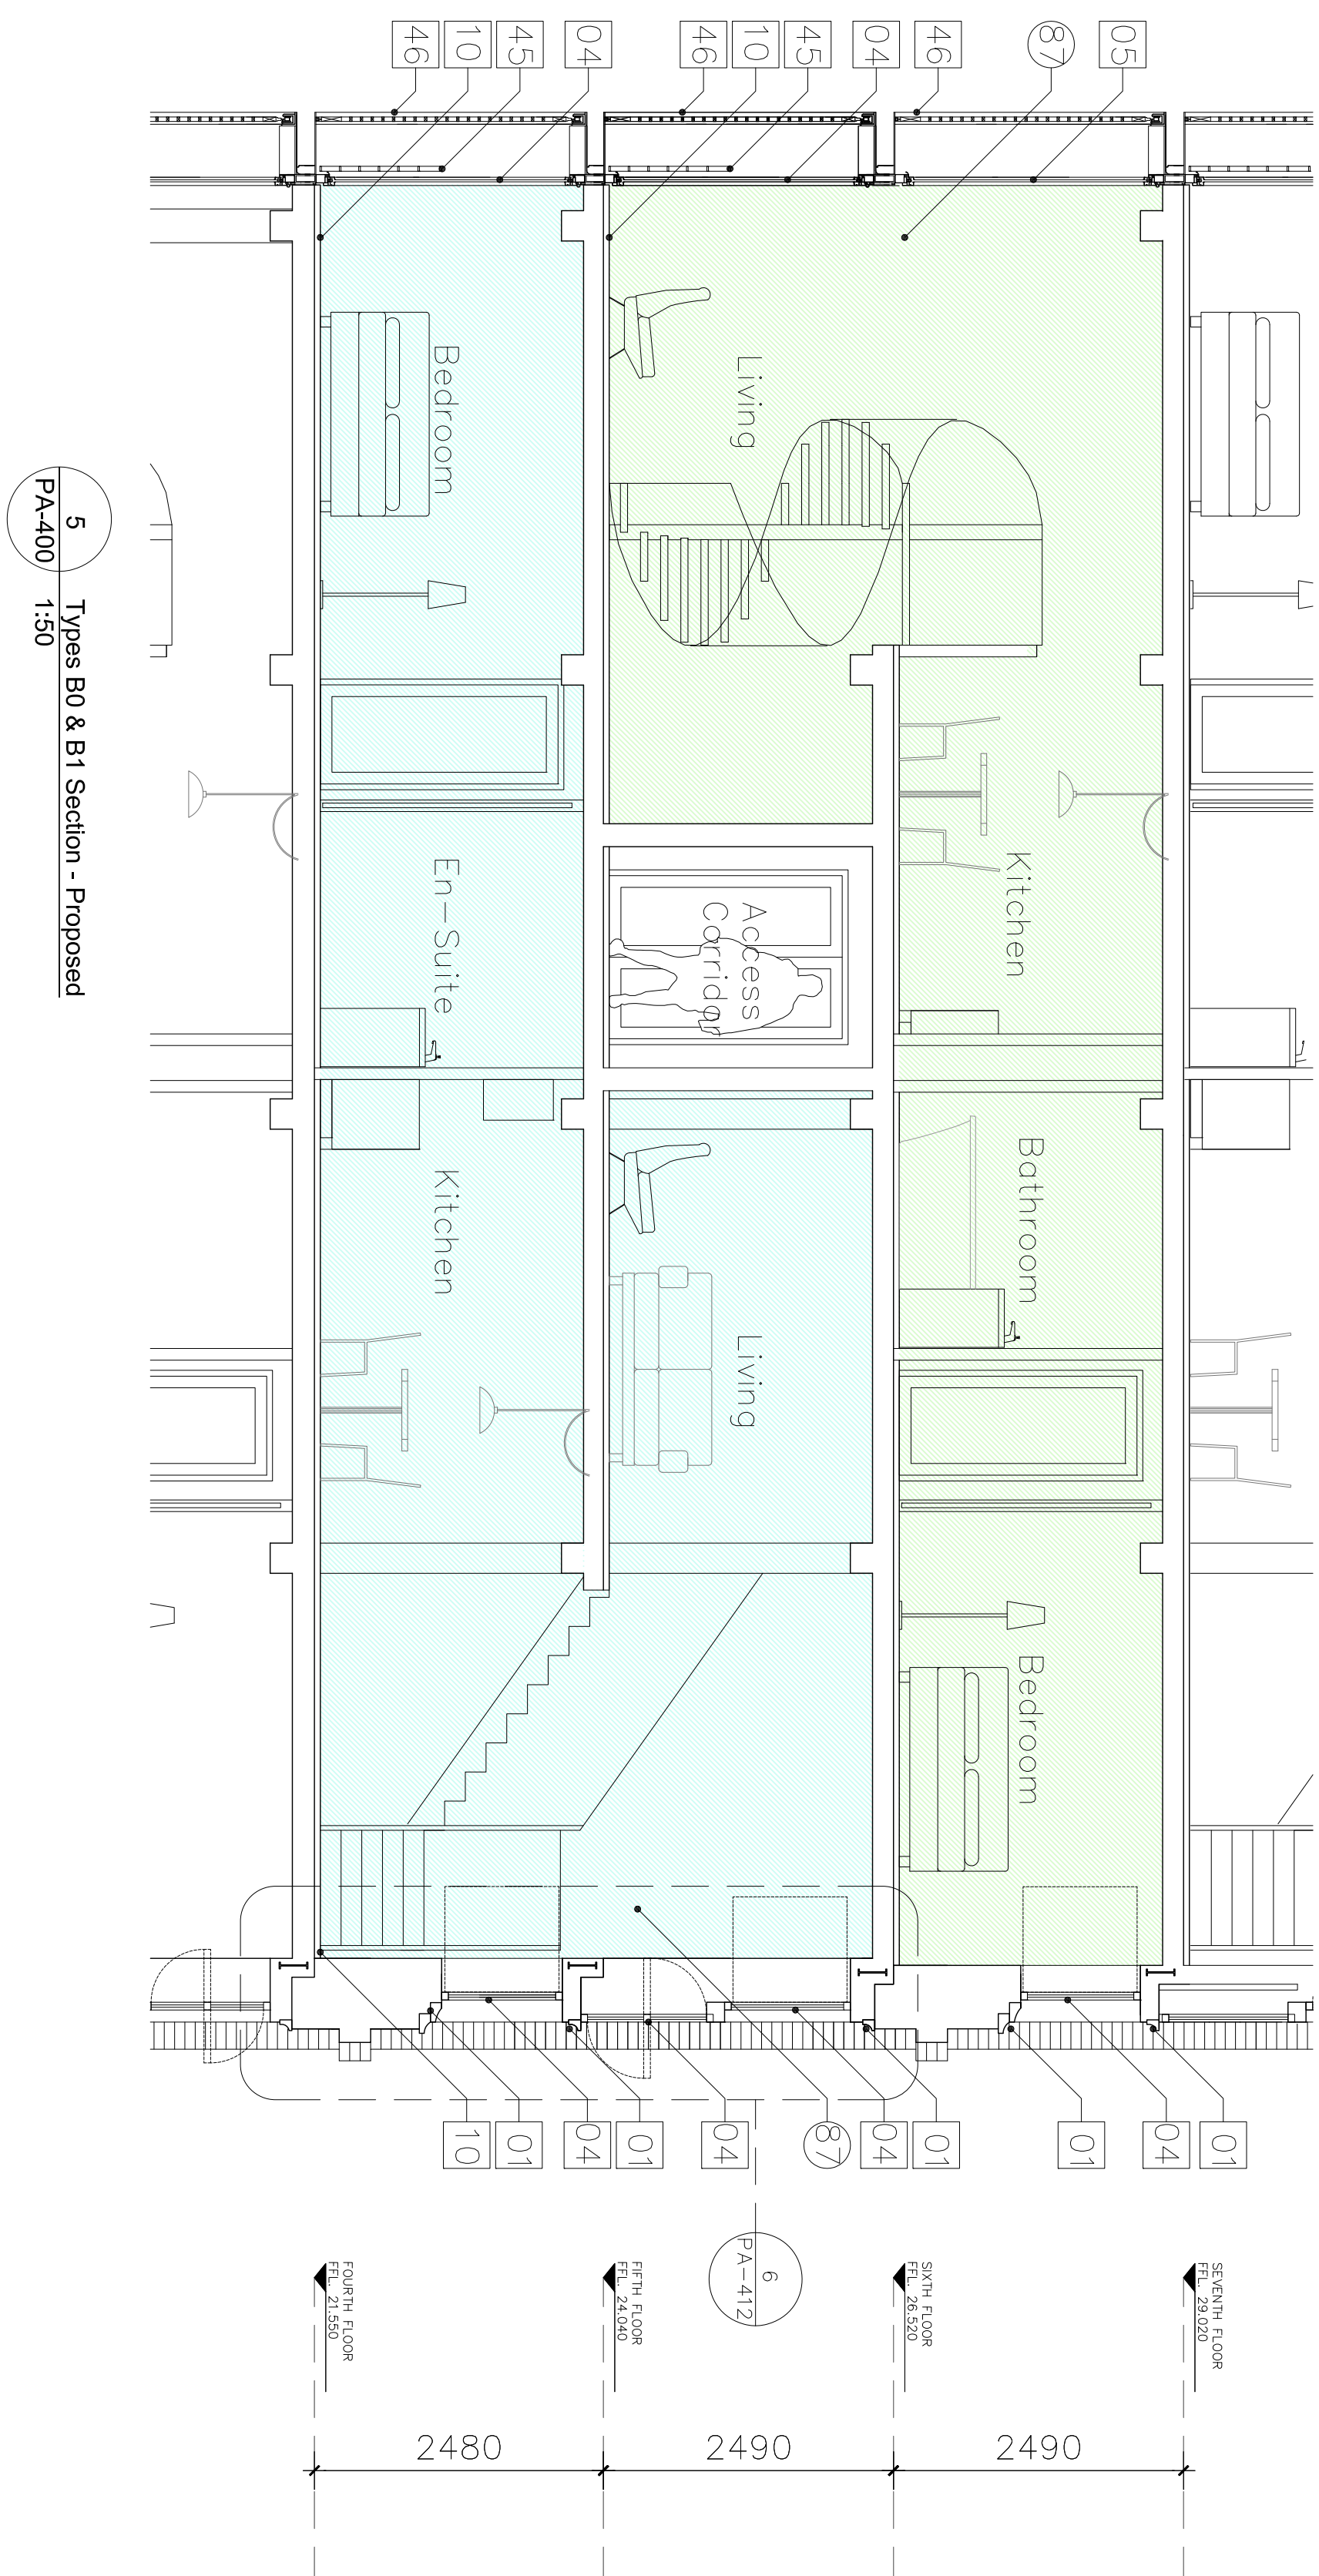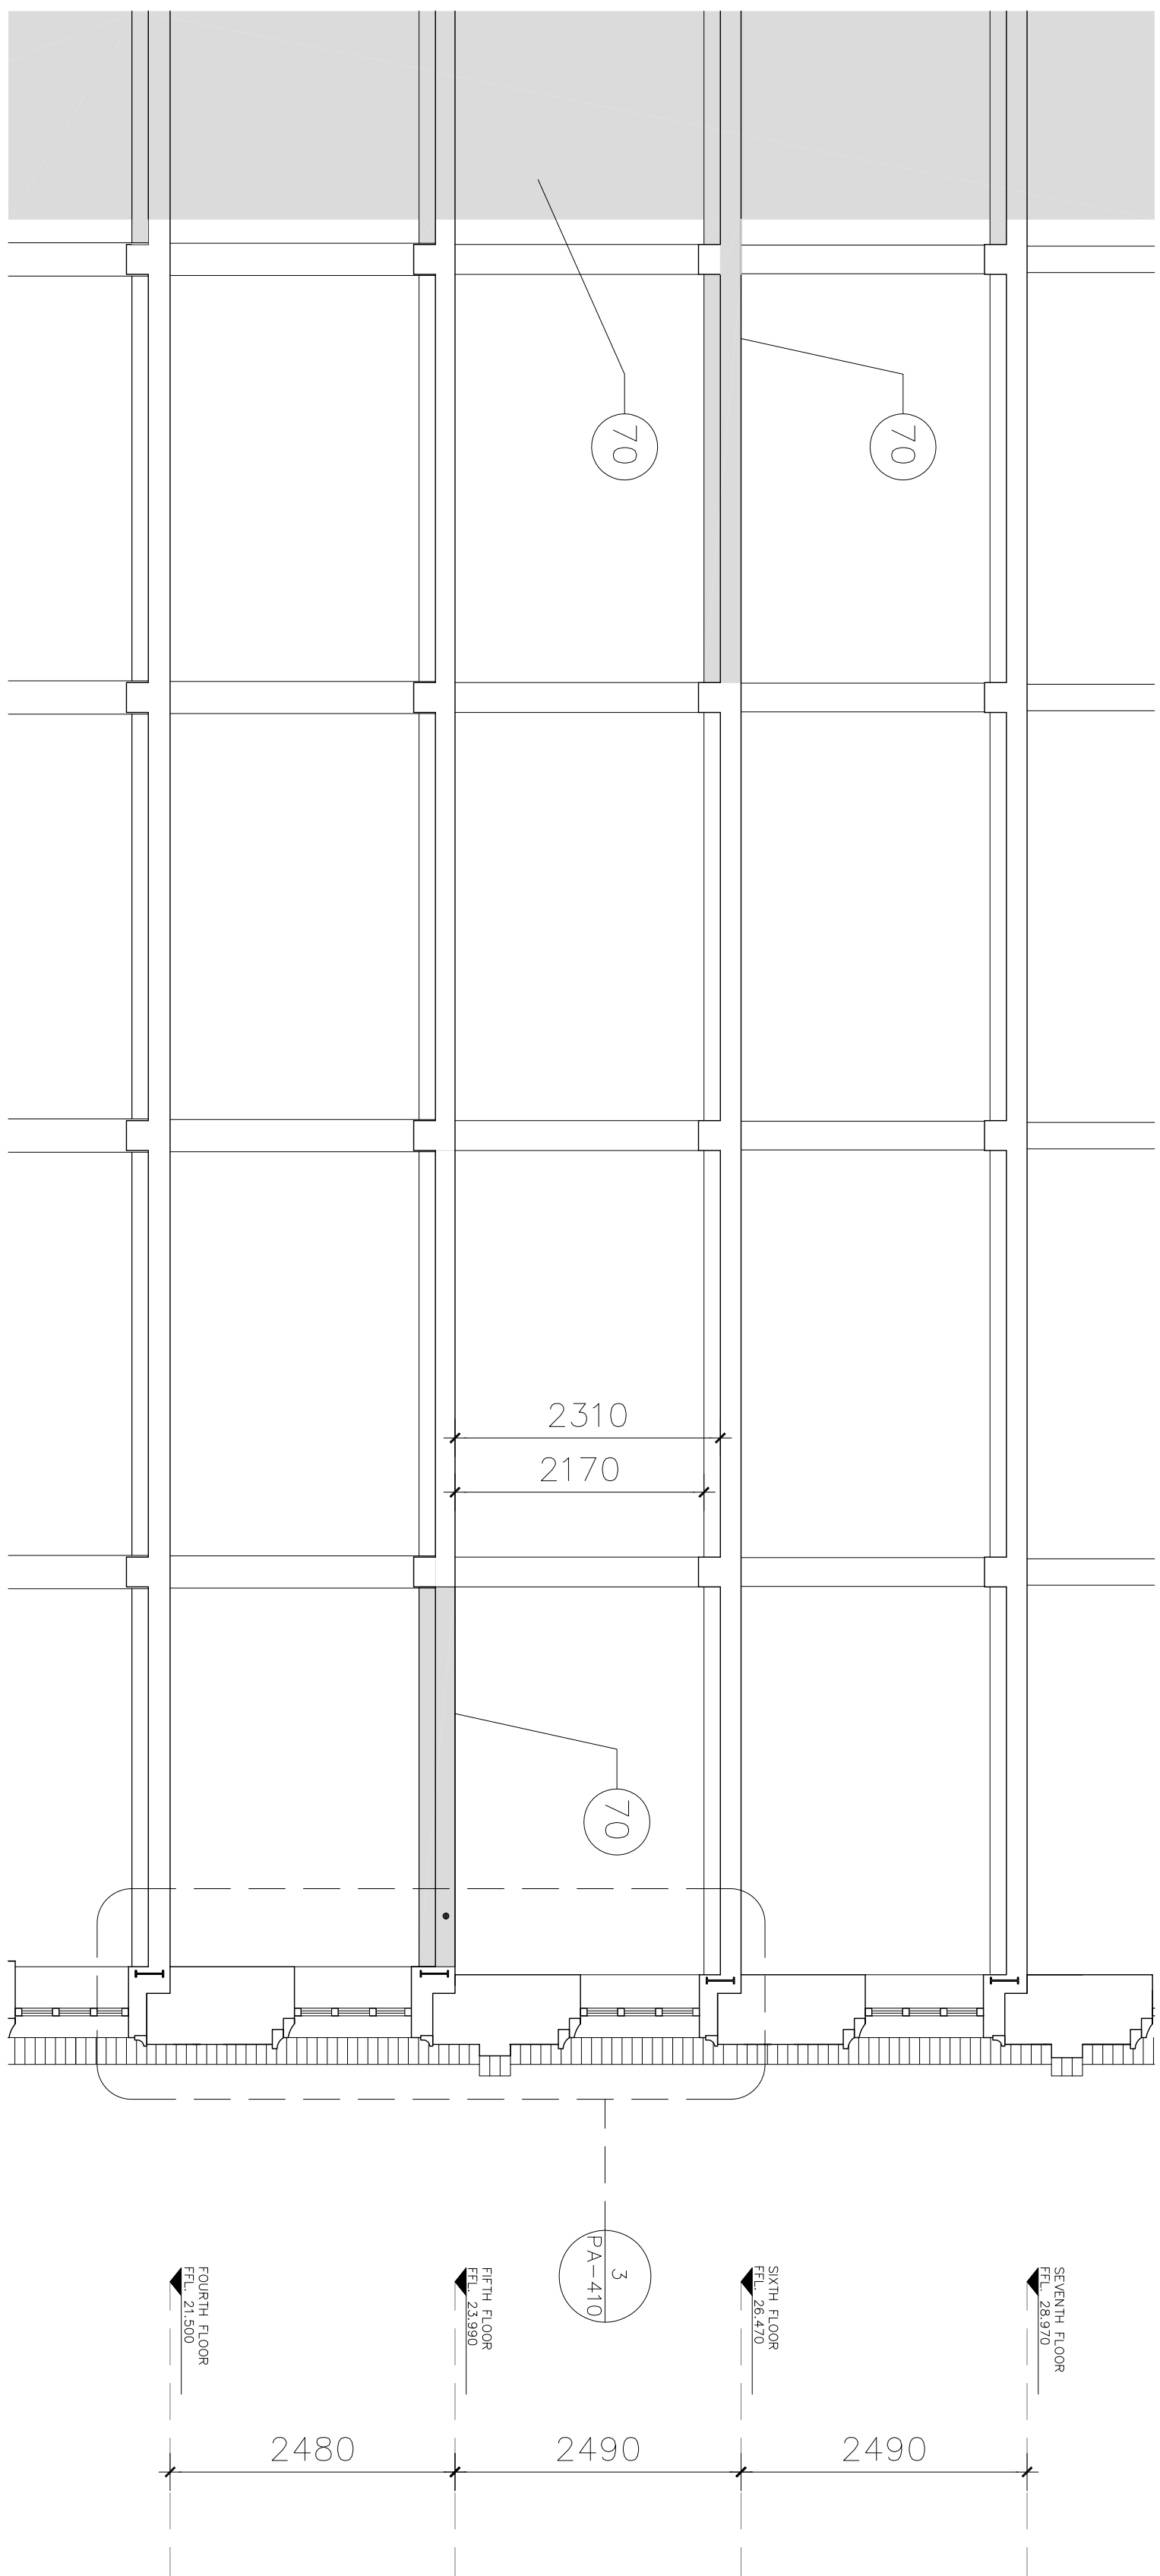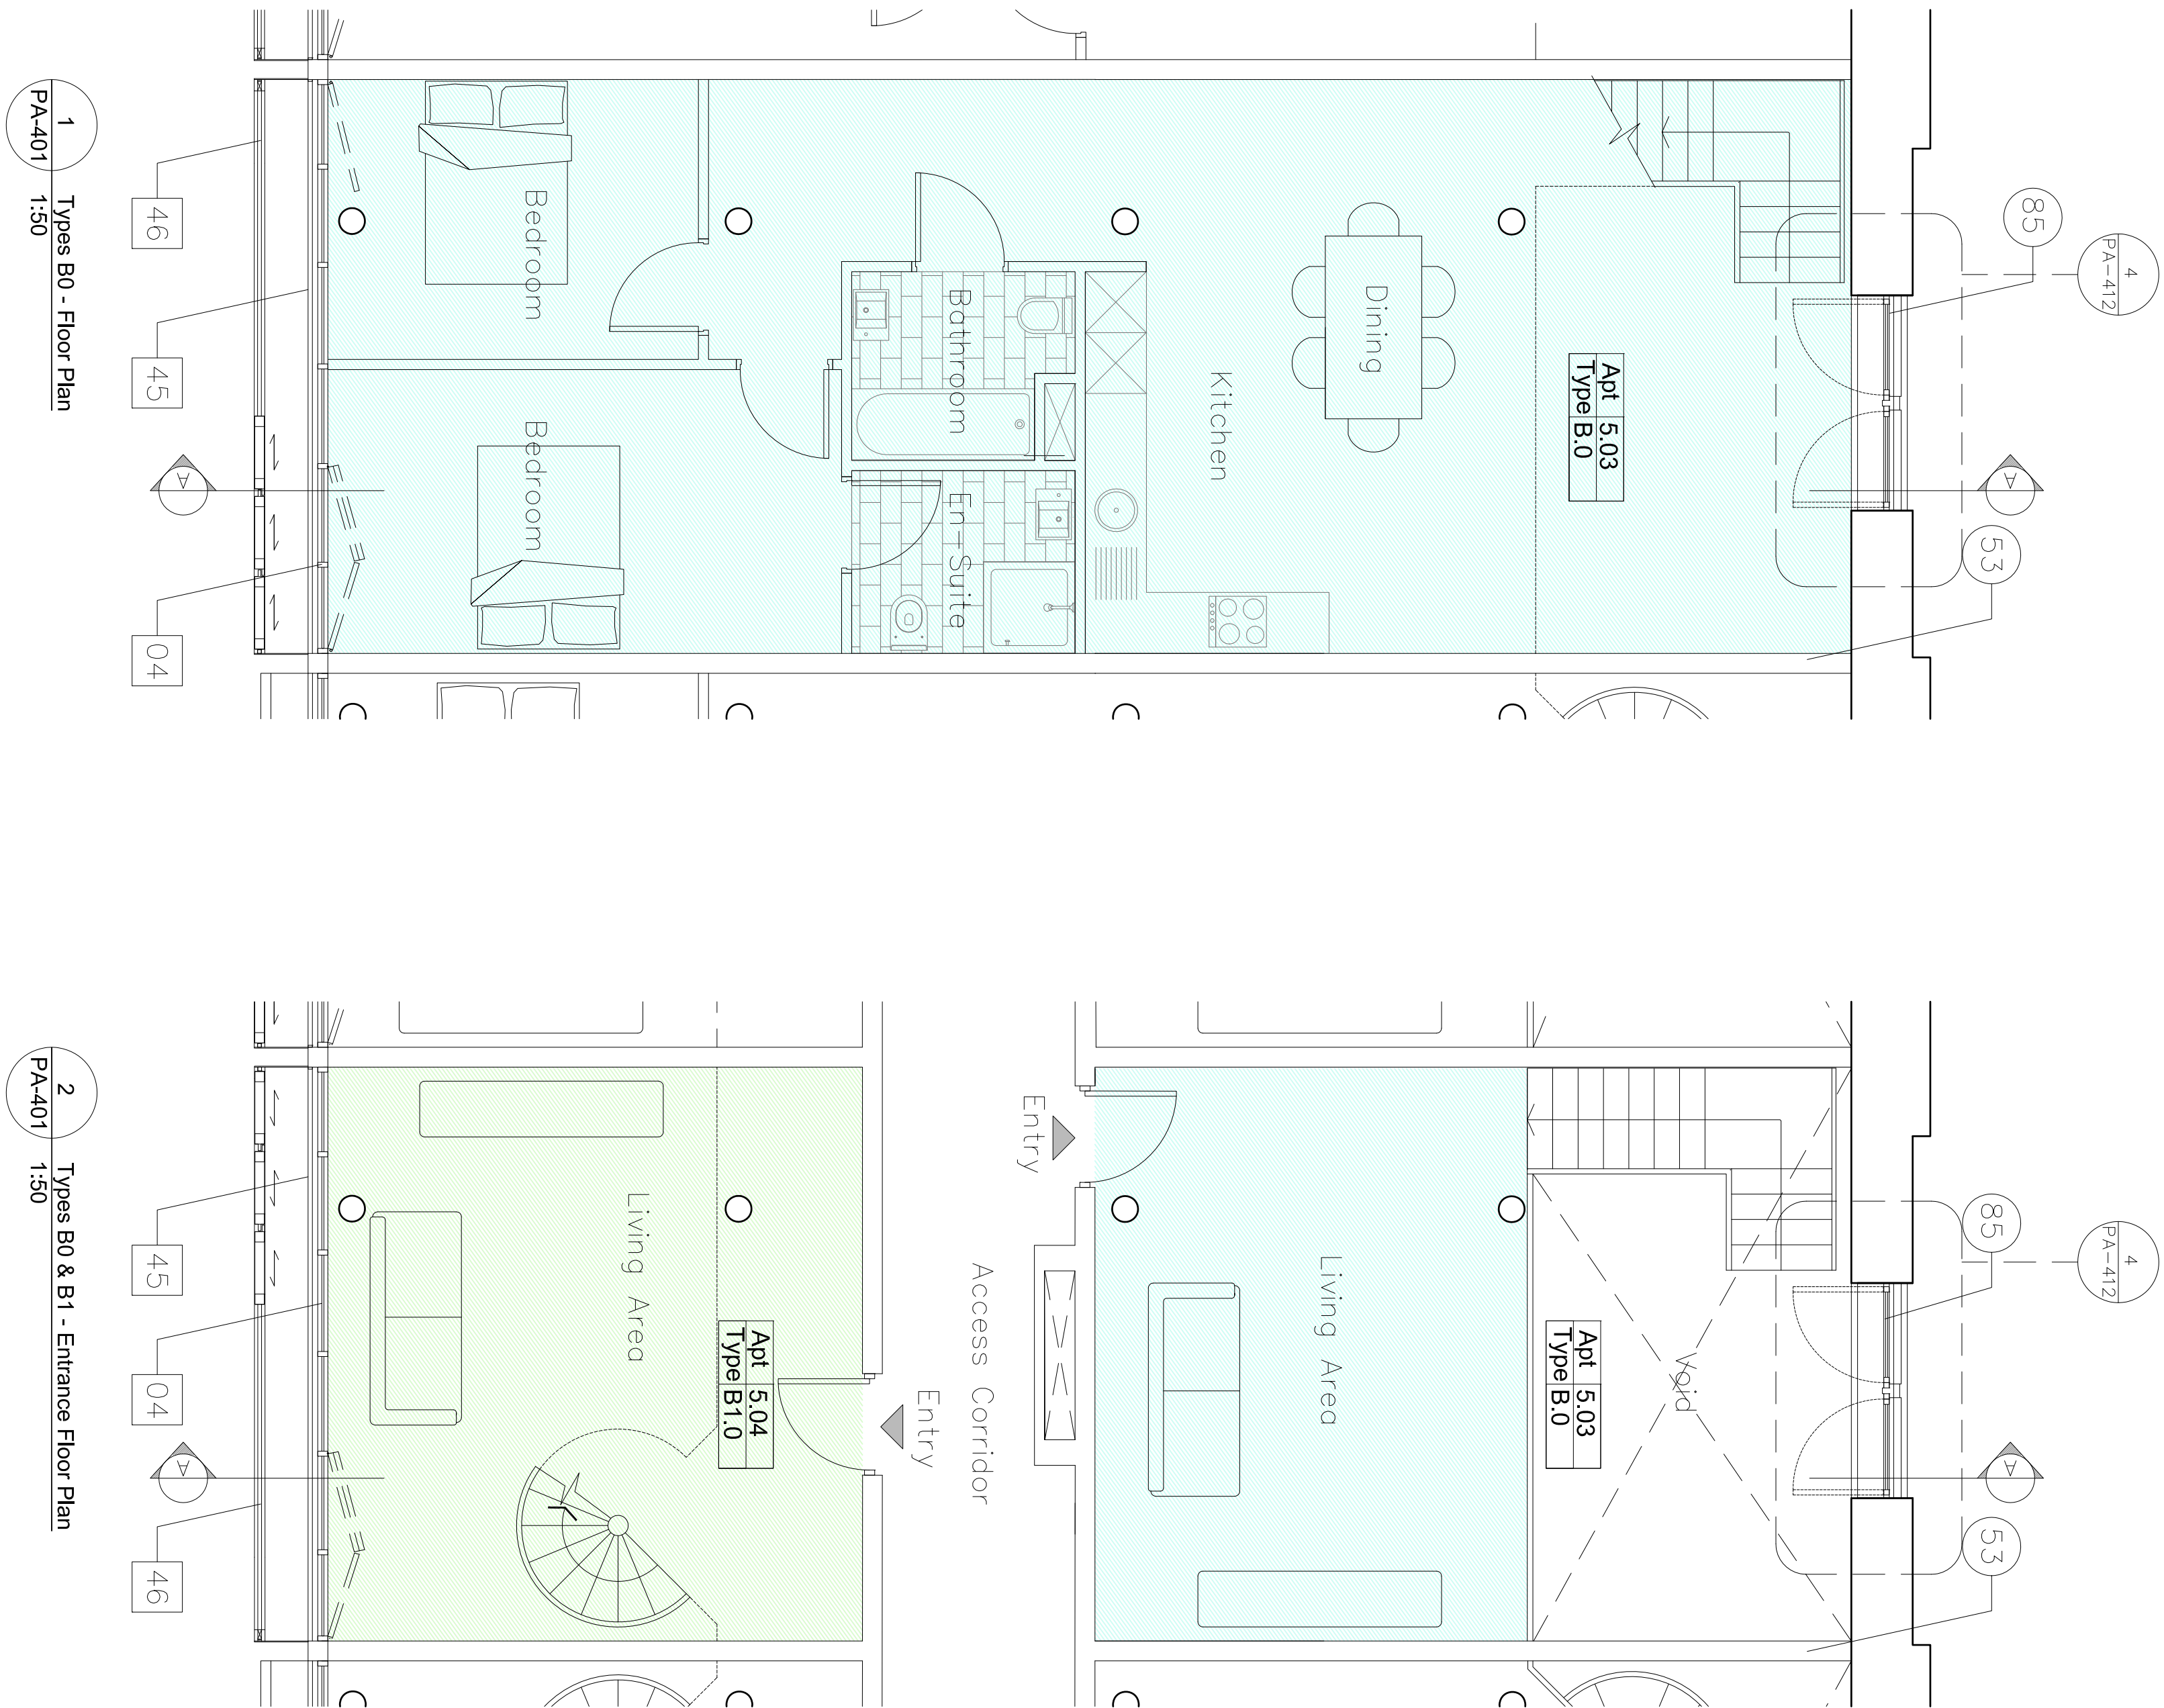

■ creative innovative flexible					
					
Rev. No.	Scale	Date	Dm. By	Chkd. By	Issue
	1:50 @ A0	29/06/2015	J. Lynch	Tim Darmody	Planning
<div><div>damr</div><div>oddy</div><div>architecture</div></div> <p>91 Townsend Street, Dublin 2 353 1 672 9907 info@damrmodityarchitecture.com damrmodityarchitecture.com</p>					
Project: Tobacco Warehouse at Stanley dock Stanley Dock, Liverpool					
Title: Typical Apartment Type B0 & B1					
Client: Stanley Dock Properties Ltd.					
Dwg. No. PA-401		Job No. 1523			