


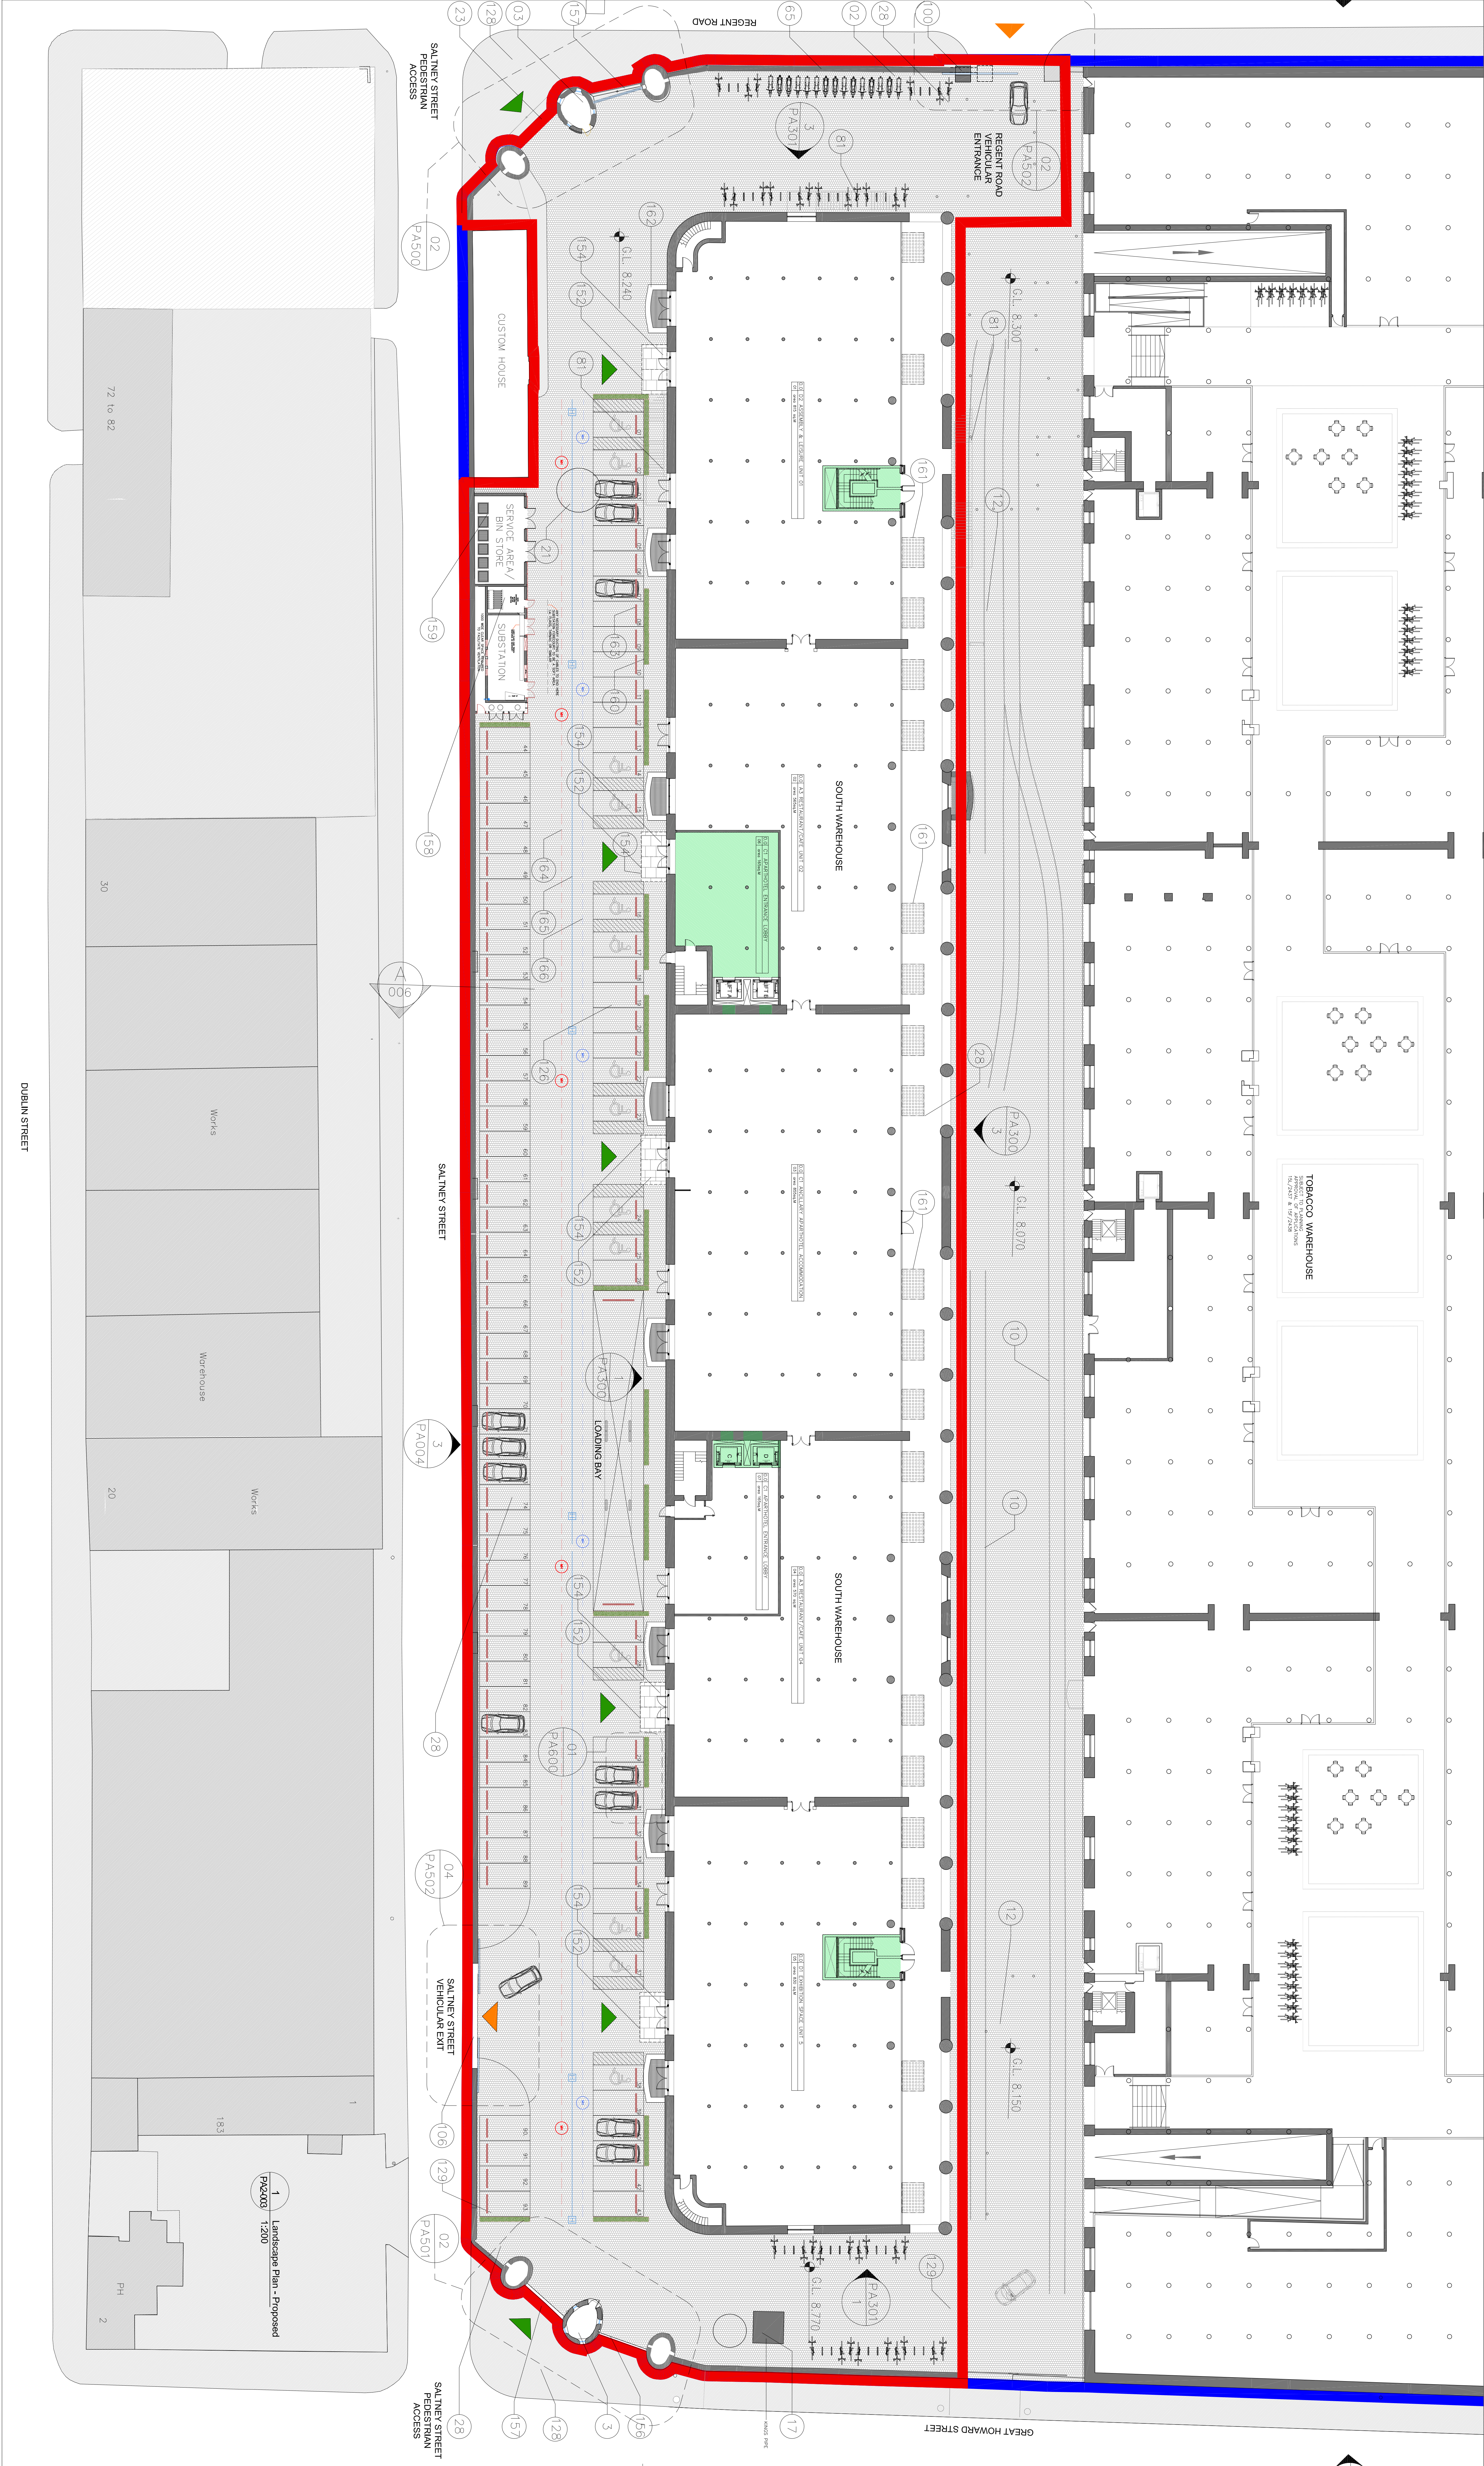


ISSUED FOR PLANNING ONLY - NOT FOR CONSTRUCTION

NOTES:
Do not scale from this drawing.
Any discrepancies found on site to be reported to Damody Architects immediately.
Any discrepancies found on drawings to be reported to Damody Architects immediately.
Refer to engineers drawings for structural details.
All dimensions sized to blockwork.

Rev.	Description.	Date	Initials

XREF'S
CAD REF.

SITE KEY

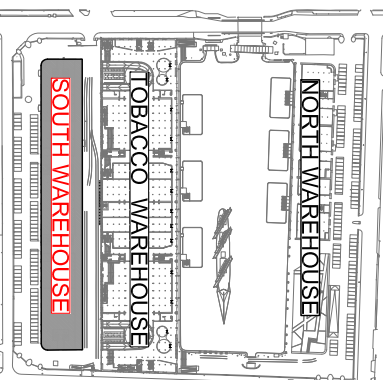

DRAWING KEY

SITE BOUNDARY

ADJACENT LAND WITHIN CLIENT'S OWNERSHIP

Amendments to previously granted LBC 14L0253 & PP 14F0249


VEHICULAR ACCESS IN/OUT

PEDESTRIAN ACCESS IN/OUT

0

10

20m

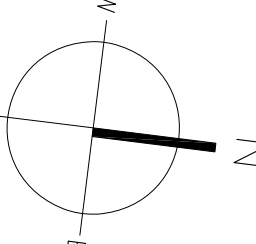

creative innovative flexible



91 Townsend Street, Dublin 2
353 1 672 9907
info@damodyarchitecture.com
damodyarchitecture.com

Rev. No.	Scale	Date	Dn. By	Chkd. By	Issue
1st	1:200 @ A0	21/10/2015	Nilla Burke	Tim Damody	PLANNING

Dwg. No.

PA2-003

Job No.

1031-2

Project:
Proposed Works and Minor Amendments to LBC 14L0253 & PP 14F/0249, South Warehouse, Stanley Dock, Liverpool

Title:

PROPOSED LANDSCAPE PLAN

Client:

Stanley Dock Properties Ltd.