



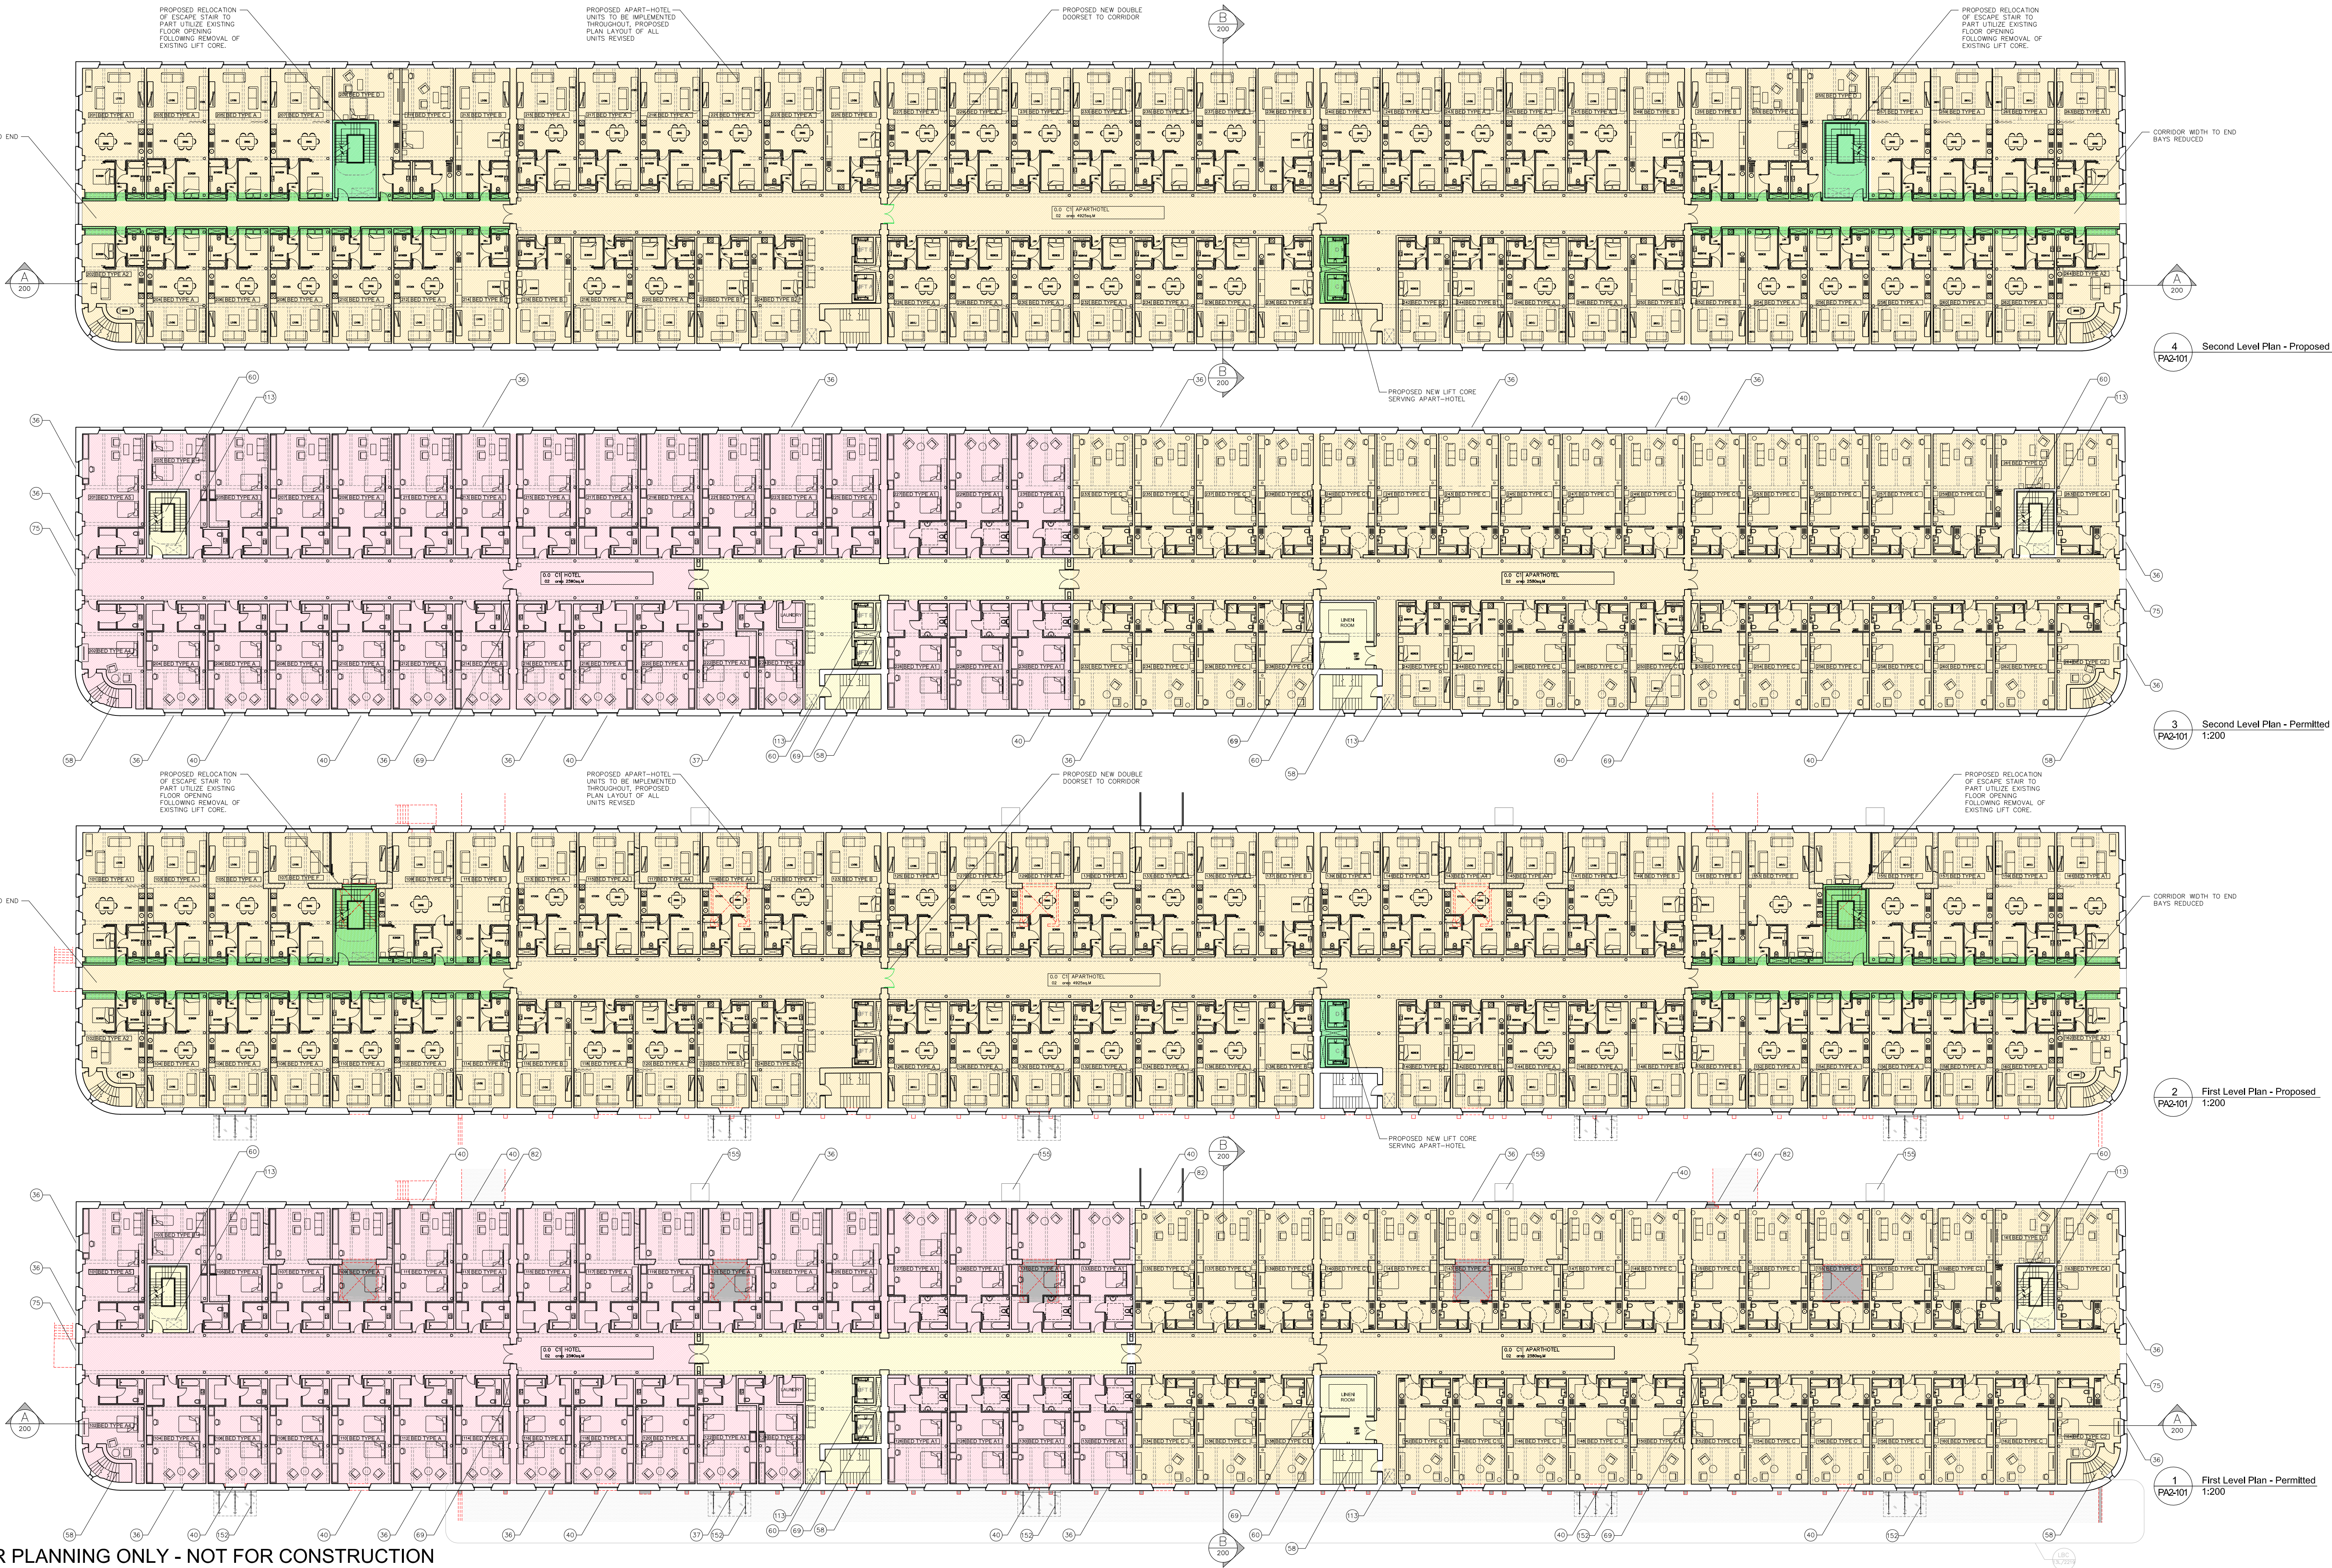


ISSUED FOR PLANNING ONLY - NOT FOR CONSTRUCTION


NOTES:			
Do not scale from this drawing.			
Any discrepancies found on site to be reported to Darmody Architects immediately.			
Any discrepancies found on drawings to be reported to Darmody Architects immediately.			
Refer to engineers drawings for structural details.			
All dimensions sized to blockwork.			
Rev.	Description.	Date.	Initials.
XREF'S CAD REF.			

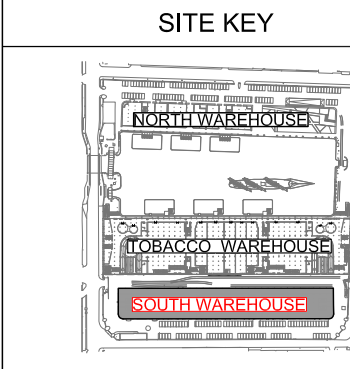

DRAWING KEY	
Existing Structure to be Demolished	
Alteration to Existing Structure	
C1 Hotel	
C1 Aparthotel	
Amendments to previously granted LBC 14L/0253 & PP 14F/0249	

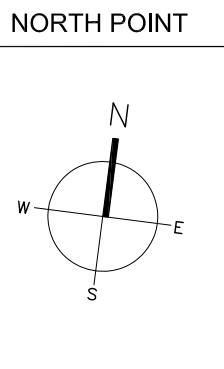

creative innovative flexible

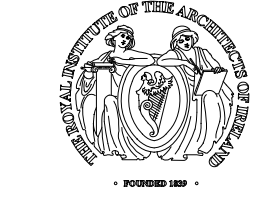

darmody
architecture
91 Townsend Street, Dublin 2
353 1 672 9907
info@darmodyarchitecture.com
darmodyarchitecture.com

Rev. No.	Scale	Date	Dm. By	Chkd. By	Issue
1st	1:200 @ A0	14/10/2015	Nifia Burke	TIM DARMODY	PLANNING

Project: Proposed Works and Minor Ammendments to LBC 14L/0253 & PP 14F/0249, South Warehouse, Stanley Dock, Liverpool	
Title: FIRST AND SECOND LEVEL - PERMITTED AND PROPOSED PLANS - SOUTH WAREHOUSE	
Client: Stanley Dock Properties Ltd.	
Dwg. No. PA2-101	Job No. 1031-2