


2 Roof Level Plan - Proposed
PA2-103 1:200

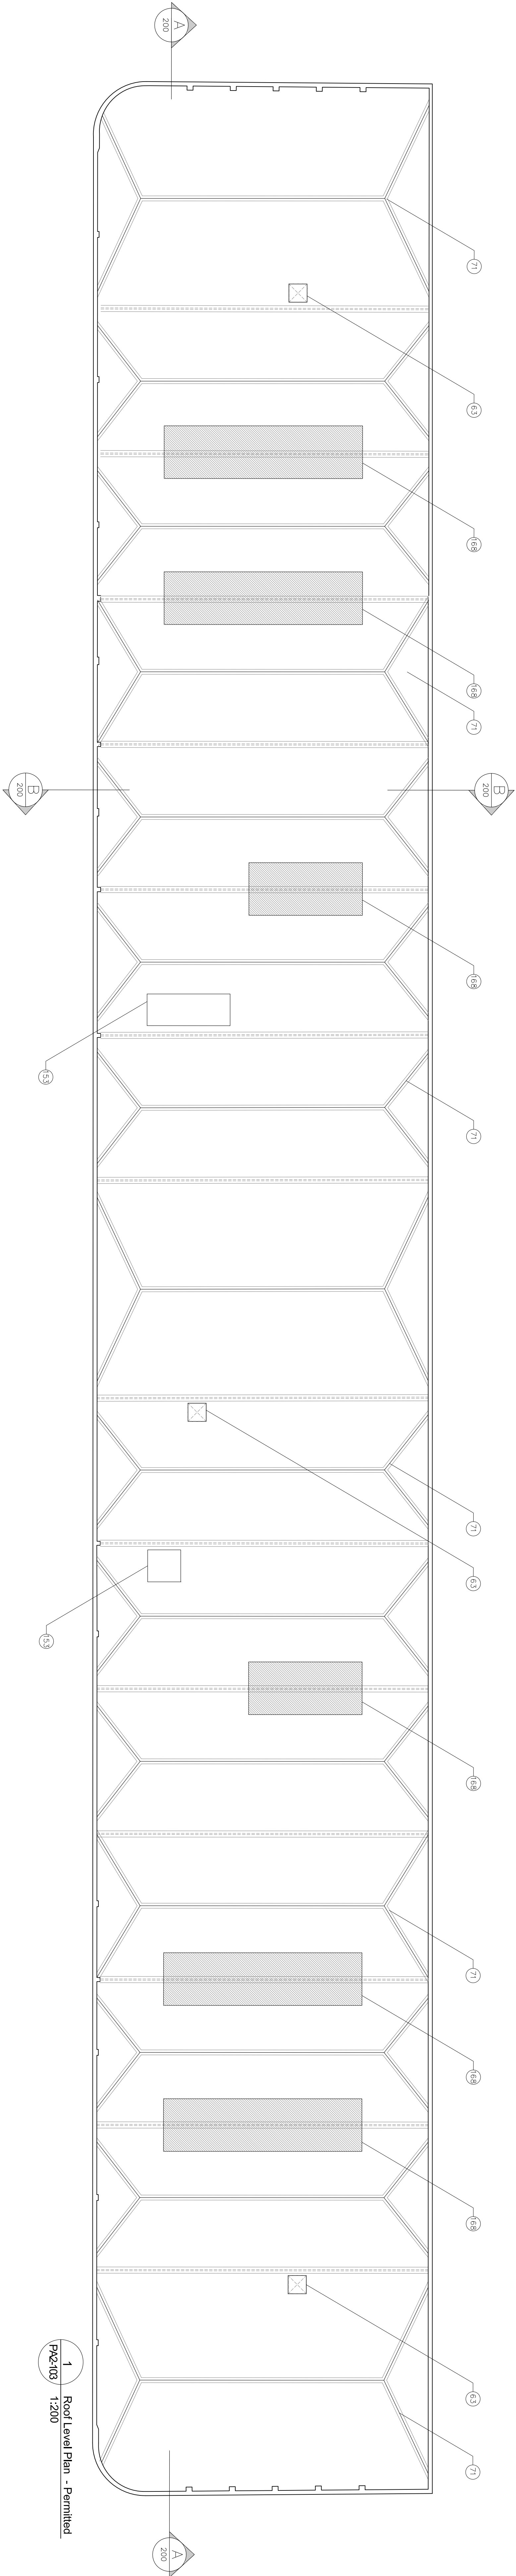




1 Roof Level Plan - Permitted
PA2-103 1:200

ISSUED FOR PLANNING ONLY - NOT FOR CONSTRUCTION

NOTES:

- Do not scale from this drawing.
- Any discrepancies found on site must be referred to Damody Architects immediately.
- Any discrepancies found on drawings to be reported to Damody Architects immediately.
- Refer to engineers drawings for structural details.
- All dimensions sized to blockwork.

Description			Date	Initials
SITE KEY				
DRAWING KEY				
NORTH POINT				

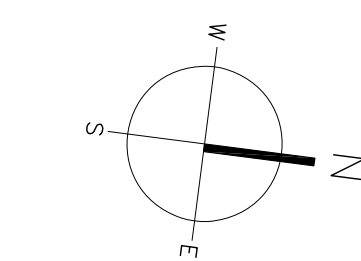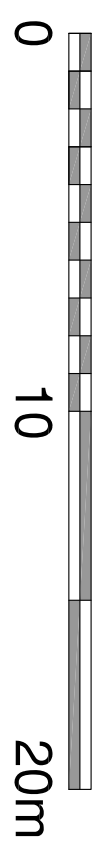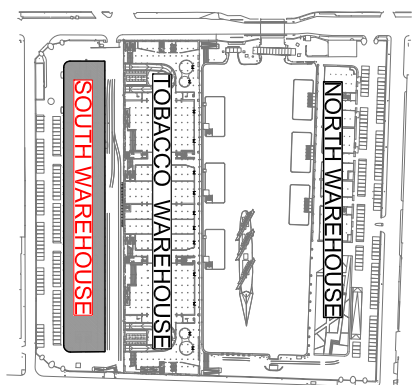

creative innovative flexible		damody architecture	
91 Townsend Street, Dublin 2		353 1 672 9907	
info@damodyarchitecture.com		damodyarchitecture.com	
Rev. No.	Scale	Date	Dtn. By
1st	1:200 @ A0	14/10/2015	NB
Cktd. By		Issue	
TMM DAMODY		PLANNING	

Project.		Title.	
Proposed Works and Minor Amendments to LBC 14L0253 & PP 14F/0249, South Warehouse, Stanley Dock, Liverpool		ROOF LEVEL - PERMITTED & PROPOSED SOUTH WAREHOUSE	
Client.		Stanley Dock Properties Ltd.	
Dwg. No.	PA2-103	Job No.	1031-2