


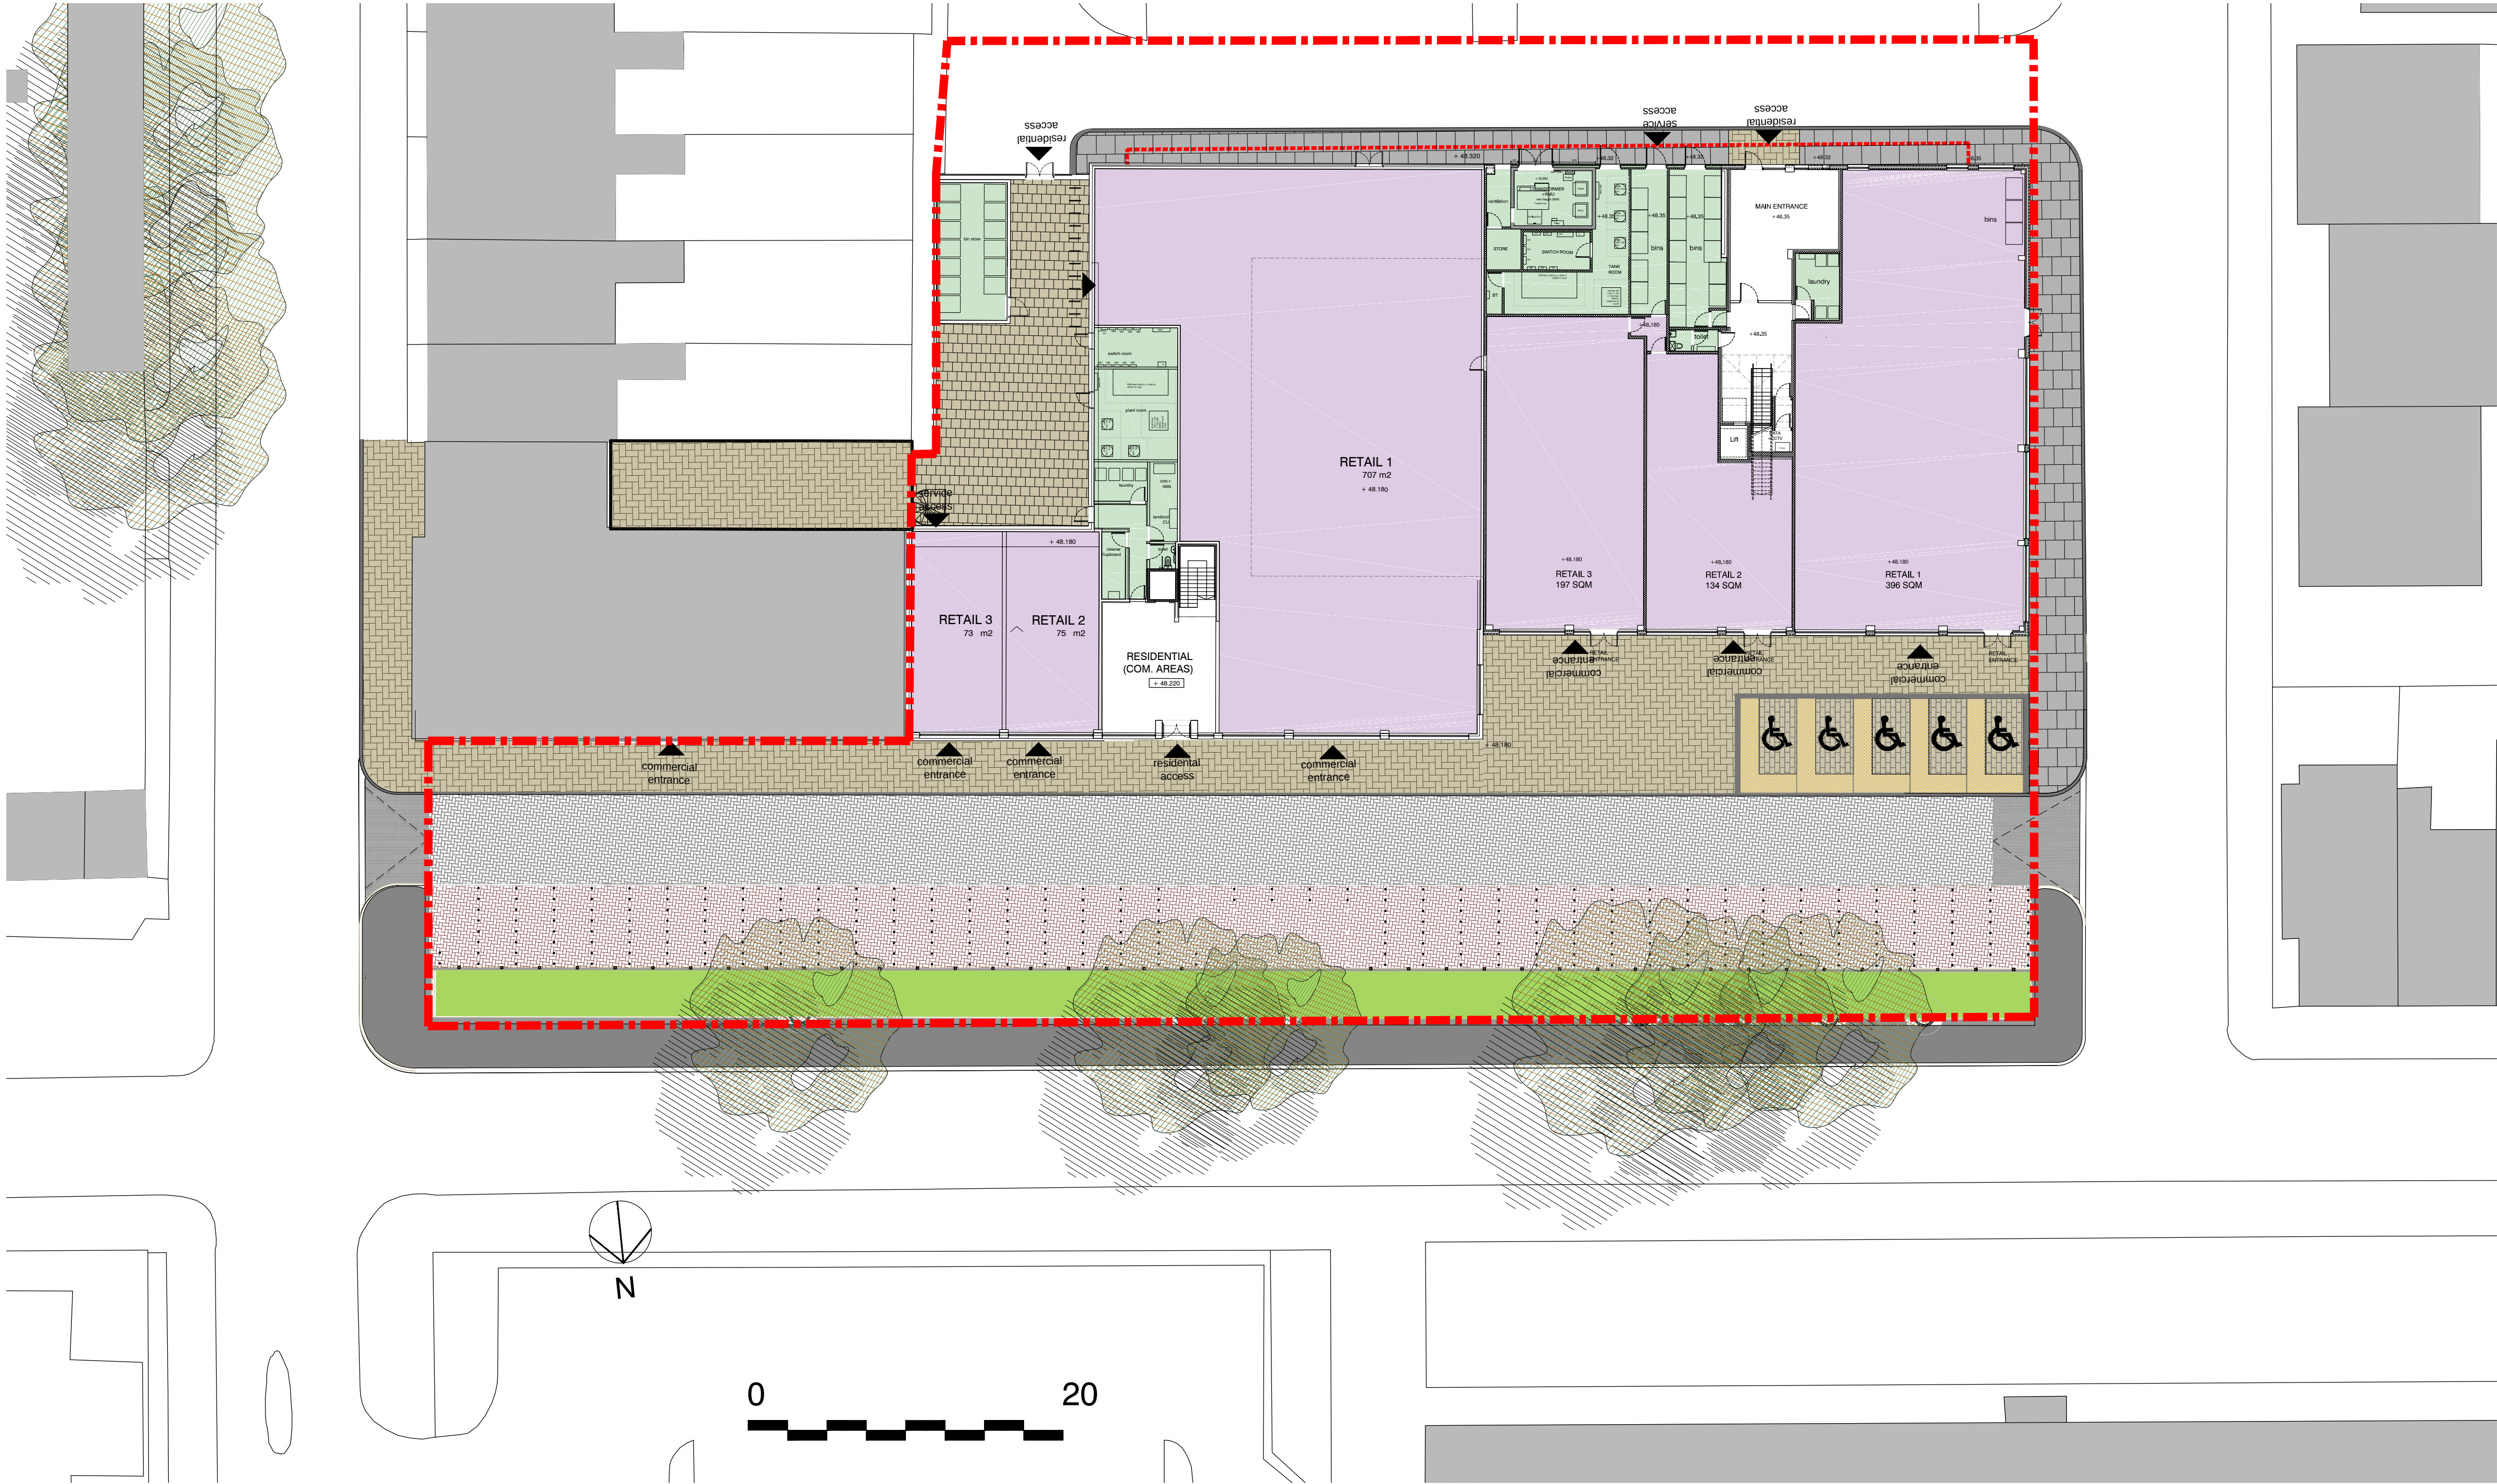

PROPOSED FINISHES MIXED FORMAT TOBERMORE TEGULA BLOCK PAVING

NOTES

1. This drawing is copyright of L7 architects

2. Do not scale from this drawing

3. Use figured dimensions only

B

15.06.14

REVISIONS FOLLOWING COMMENTS FROM PLANNING OFFICERS

BG

BG

rev.

date

dm

aut

drawing status

PLANNING

2a Myrtle Street

Liverpool

L7 7DP

0151 708 5159

office@l7architects.co.uk

www.l7architects.co.uk

Client

LIVERPOOL EDGE

Scale

1:250 @ A3

Drawn

YMW

Checked

PL

Date

21.01.13

Job title

MYRTLE PARADE STUDENT HOUSING

Job number

13-019

Drawing number

L (00) 004

Name

B

Drawing title

PL(00) 004 PROPOSED LANDSCAPE PLAN

13-019

L (00) 004

B

L7

architects