


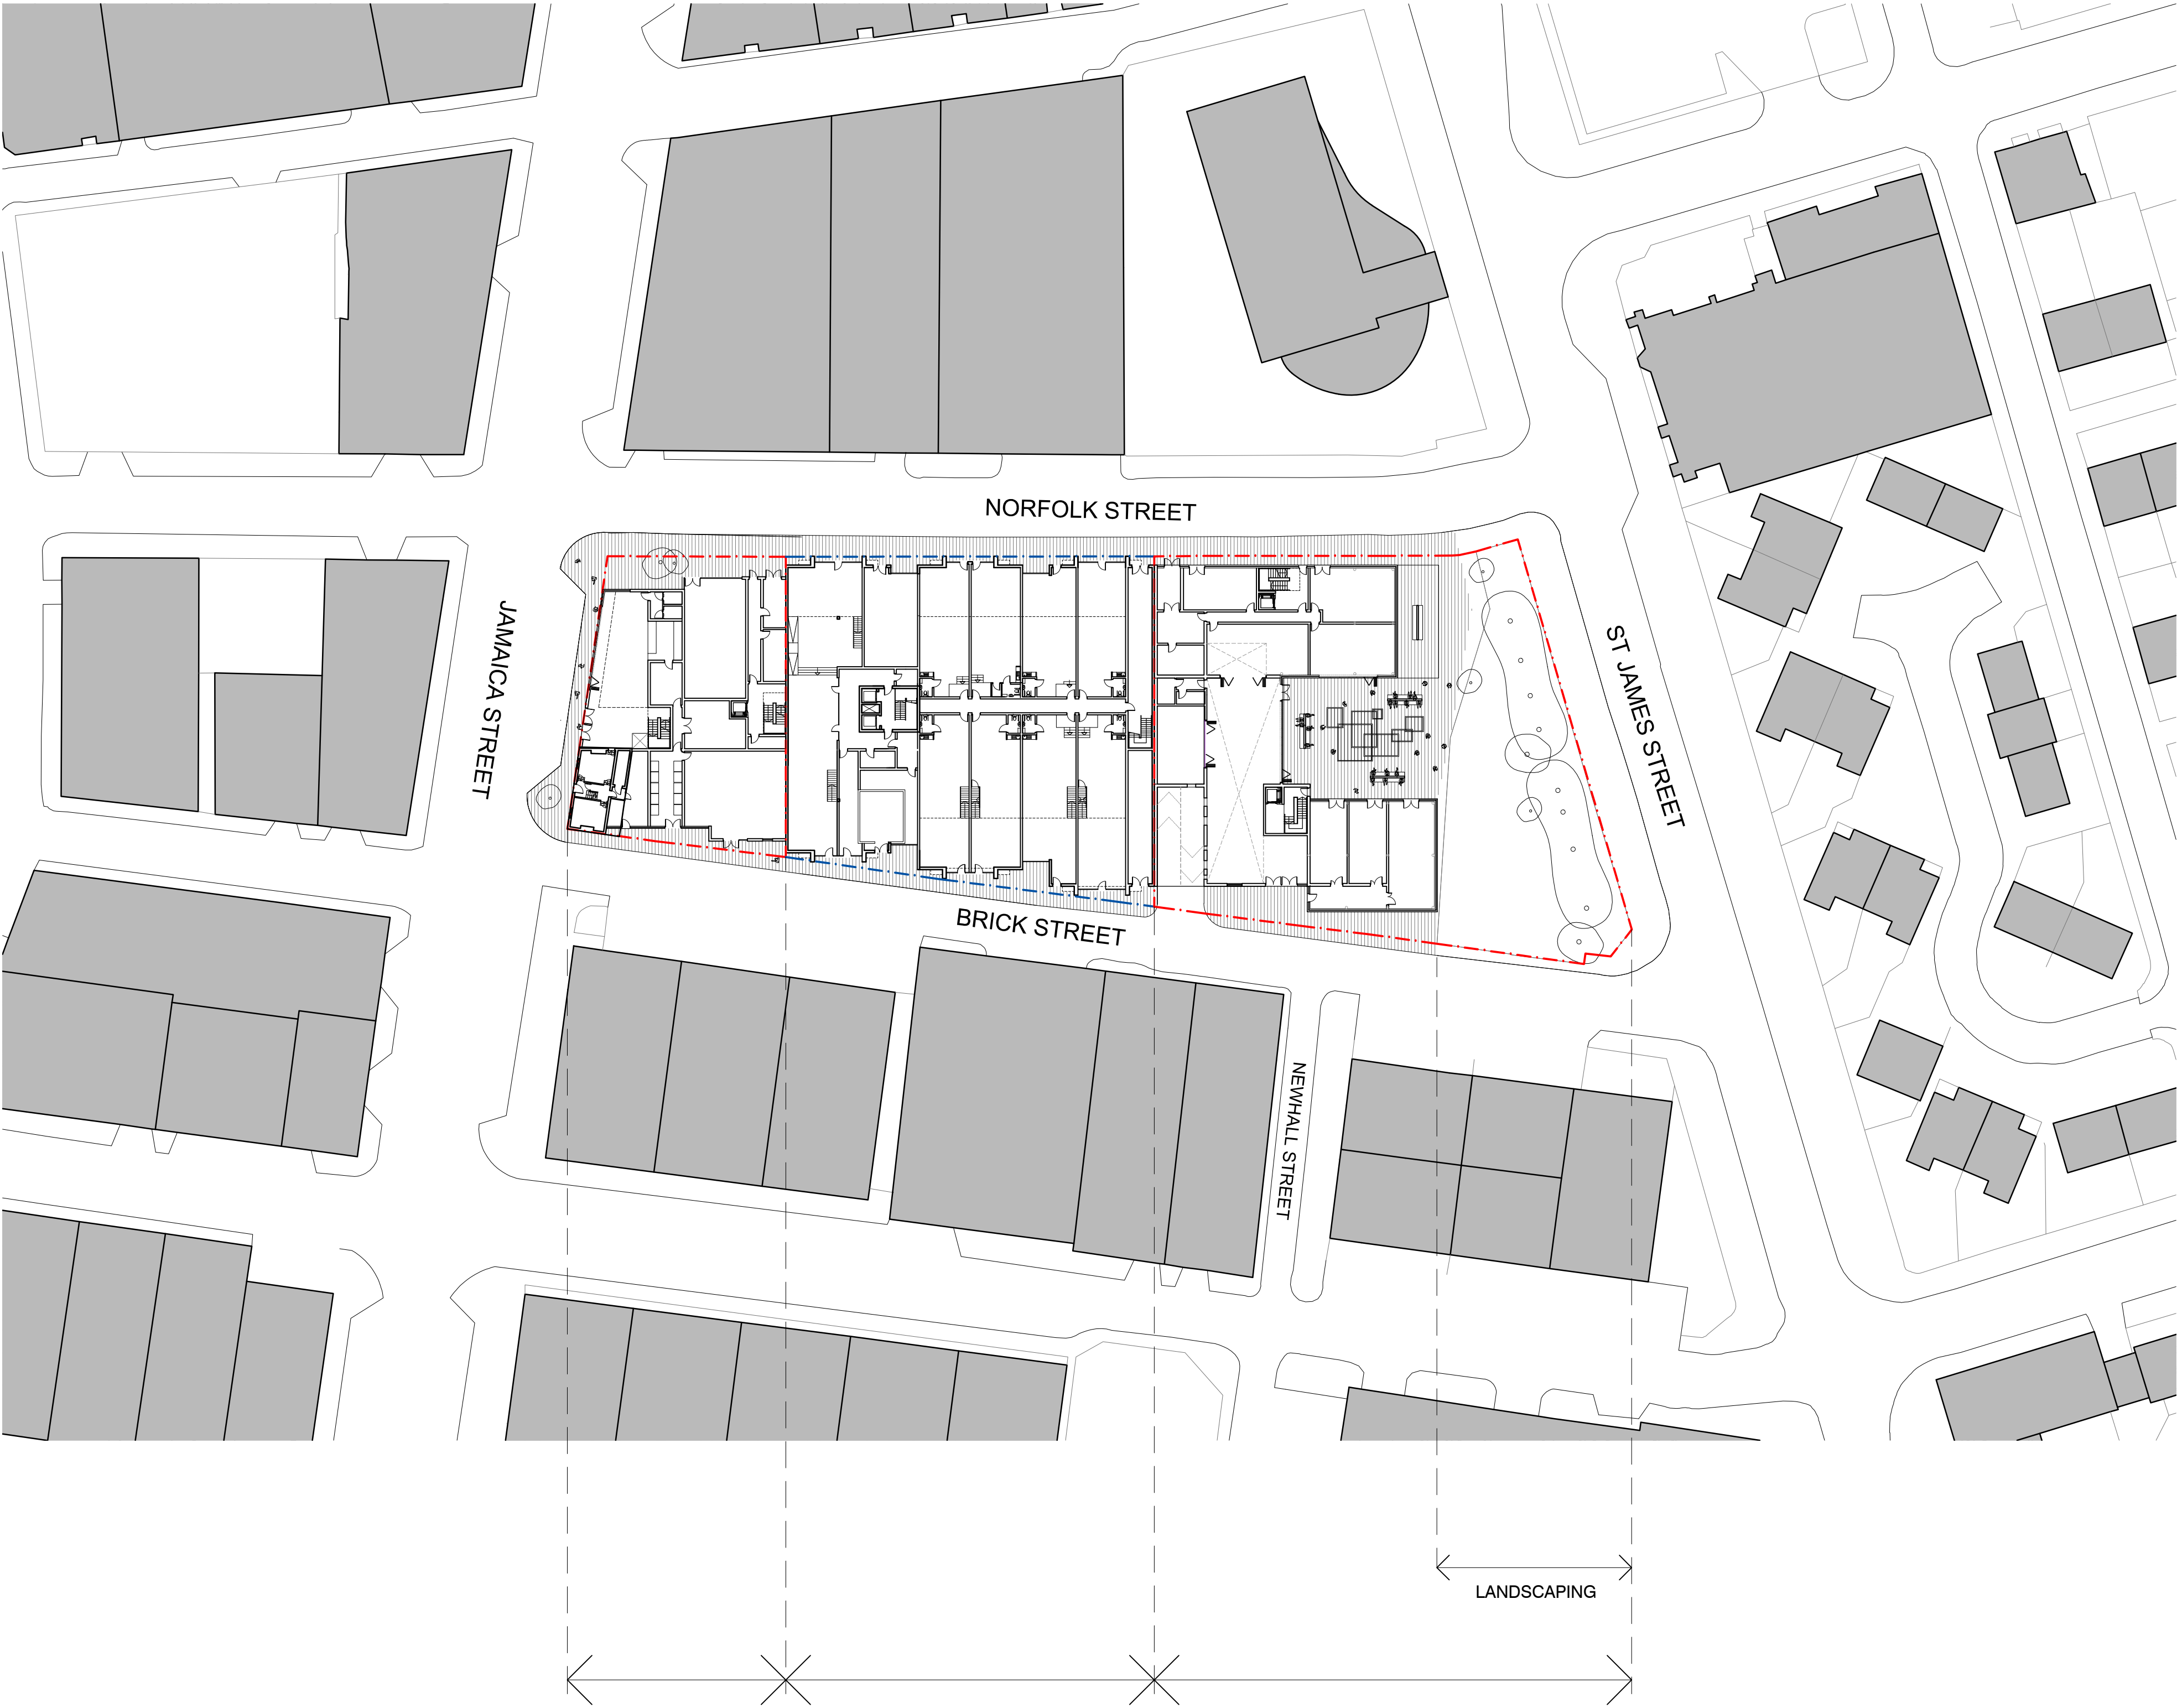

NOTES

- This drawing is copyright of BLOK architecture Ltd
- Do not scale from this drawing
- Use figured dimensions only

rev.	date	dm	aud
drawing status			
PLANNING			

Second Floor
Edward Pavilion
Albert Dock
Liverpool
L3 4AF
0151 858 0200
info@blokarchitecture.co.uk
www.blokarchitecture.co.uk

BLOK

Client	PHDL	Scale	1:500 @ A1	Drawn	TL	Checked	PLM	Date	27.03.2015
Job title	NORFOLK STREET PHASES 2 AND 3	1:500 - landscape		Drawing number	15-057	PL(00)003			
Drawing title	SITE GROUND FLOOR LAYOUT								