


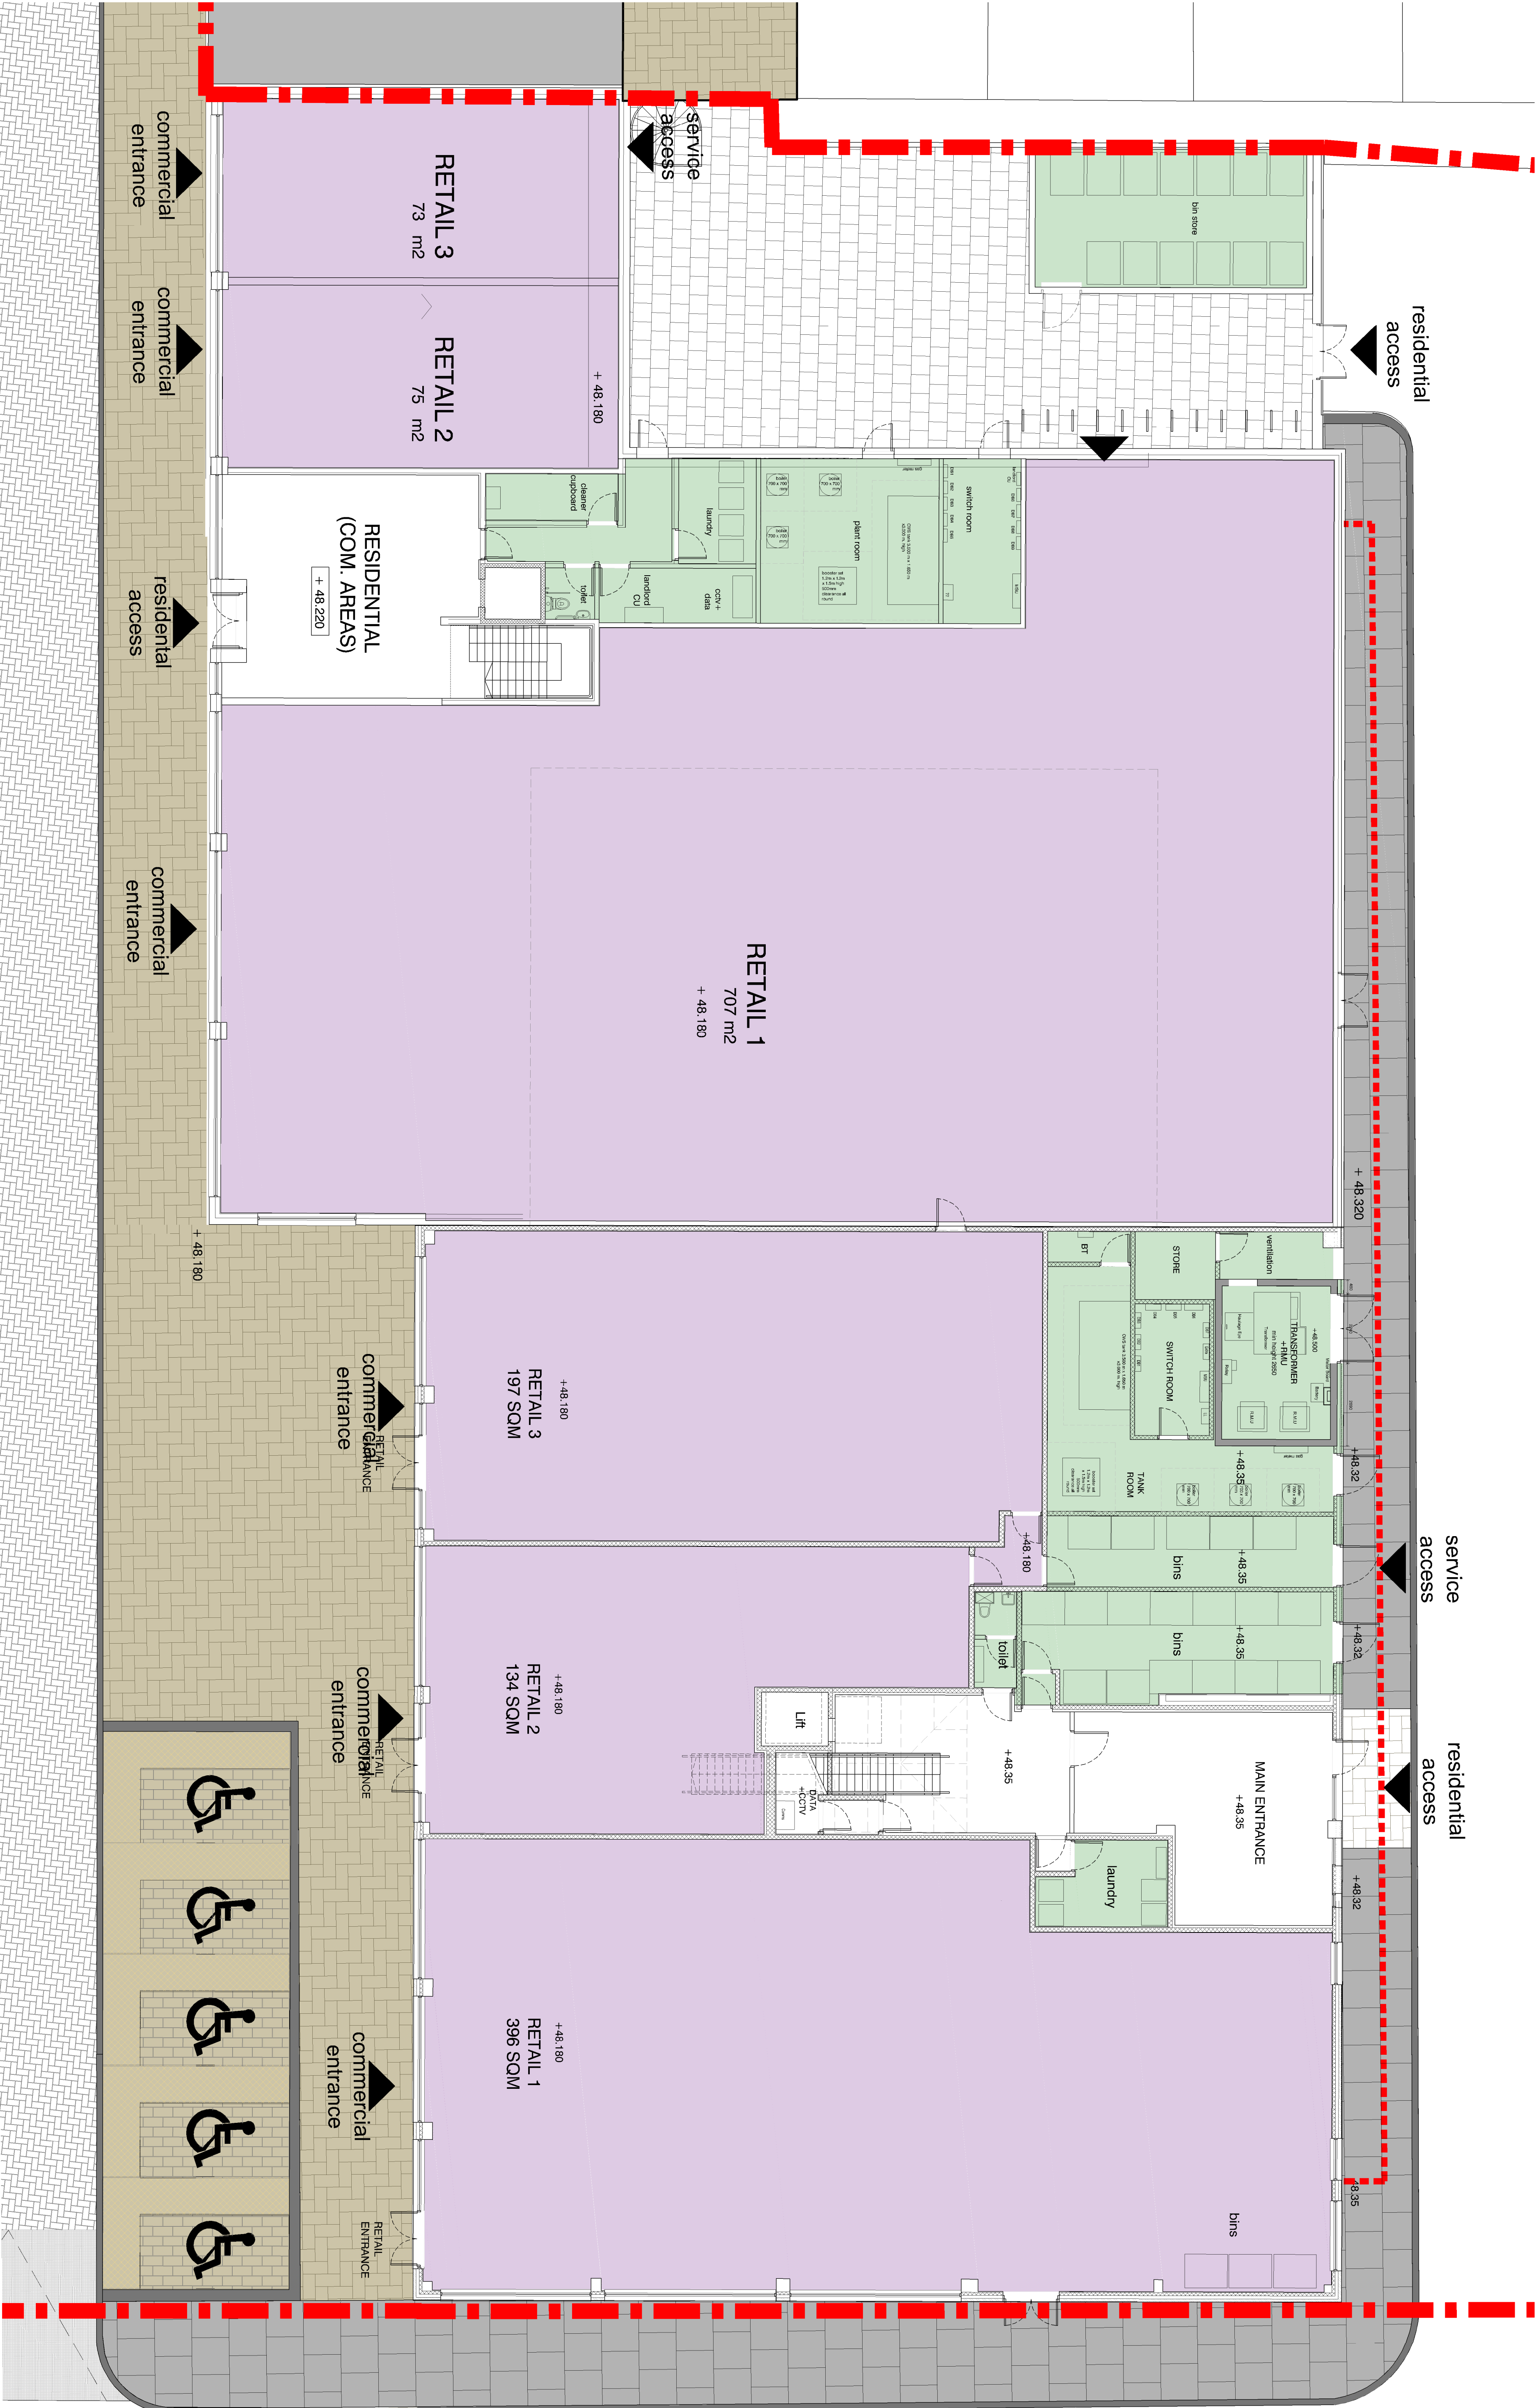

NOTES

- This drawing is copyright of L7 architects
- Use of this drawing is restricted to the project only









L7 architects

